


EXISTING GROUND FLOOR PLAN 1:50 SCALE




EXISTING FRONT ELEVATION 1:100 SCALE

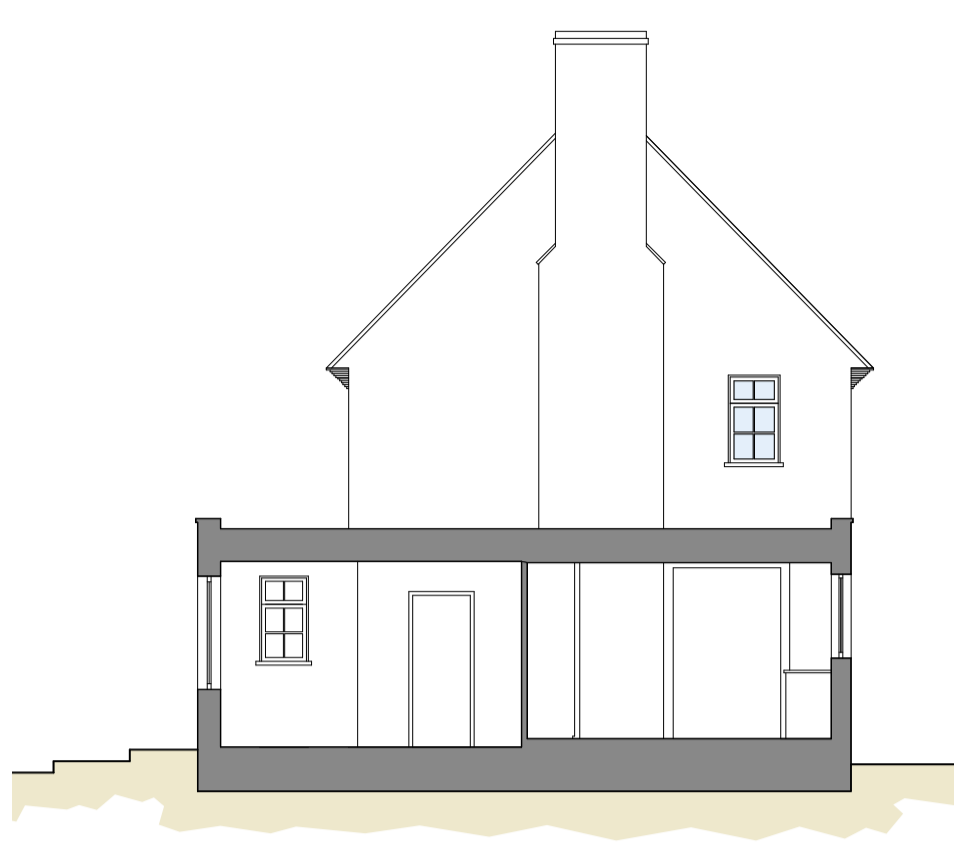

EXISTING SIDE ELEVATION 1:100 SCALE




EXISTING REAR ELEVATION 1:100 SCALE

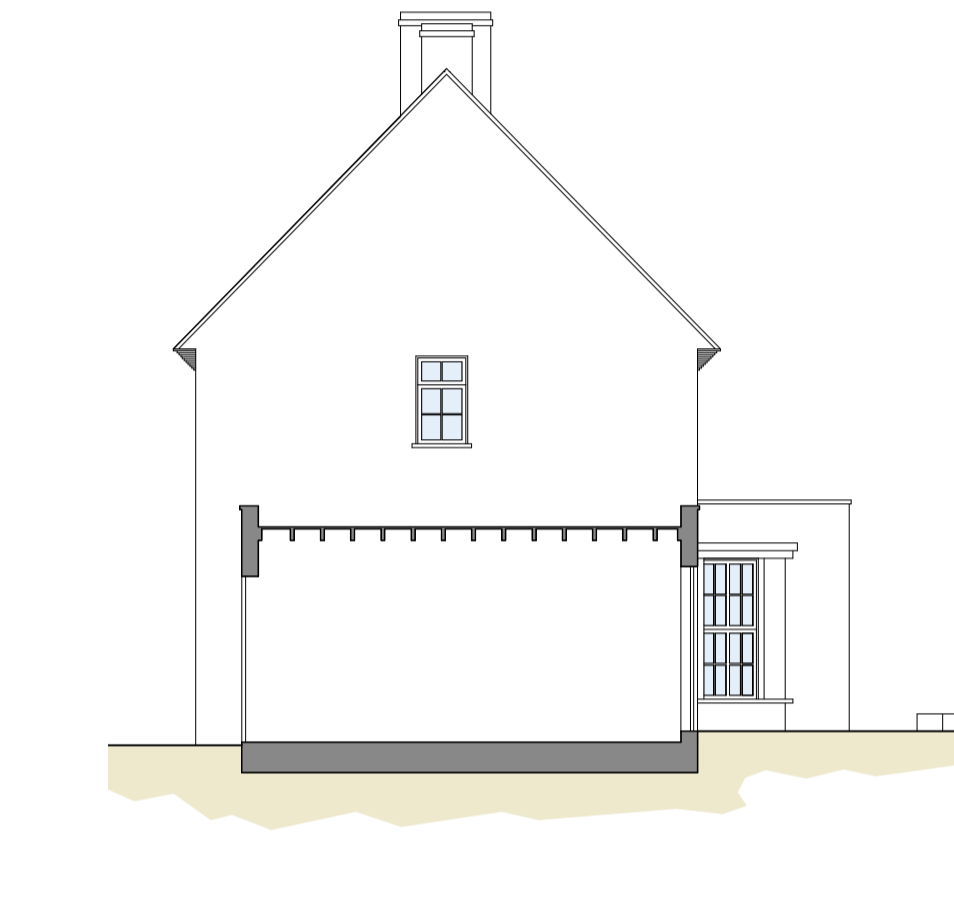



EXISTING SIDE ELEVATION 1:100 SCALE



EXISTING FIRST FLOOR PLAN 1:50 SCALE

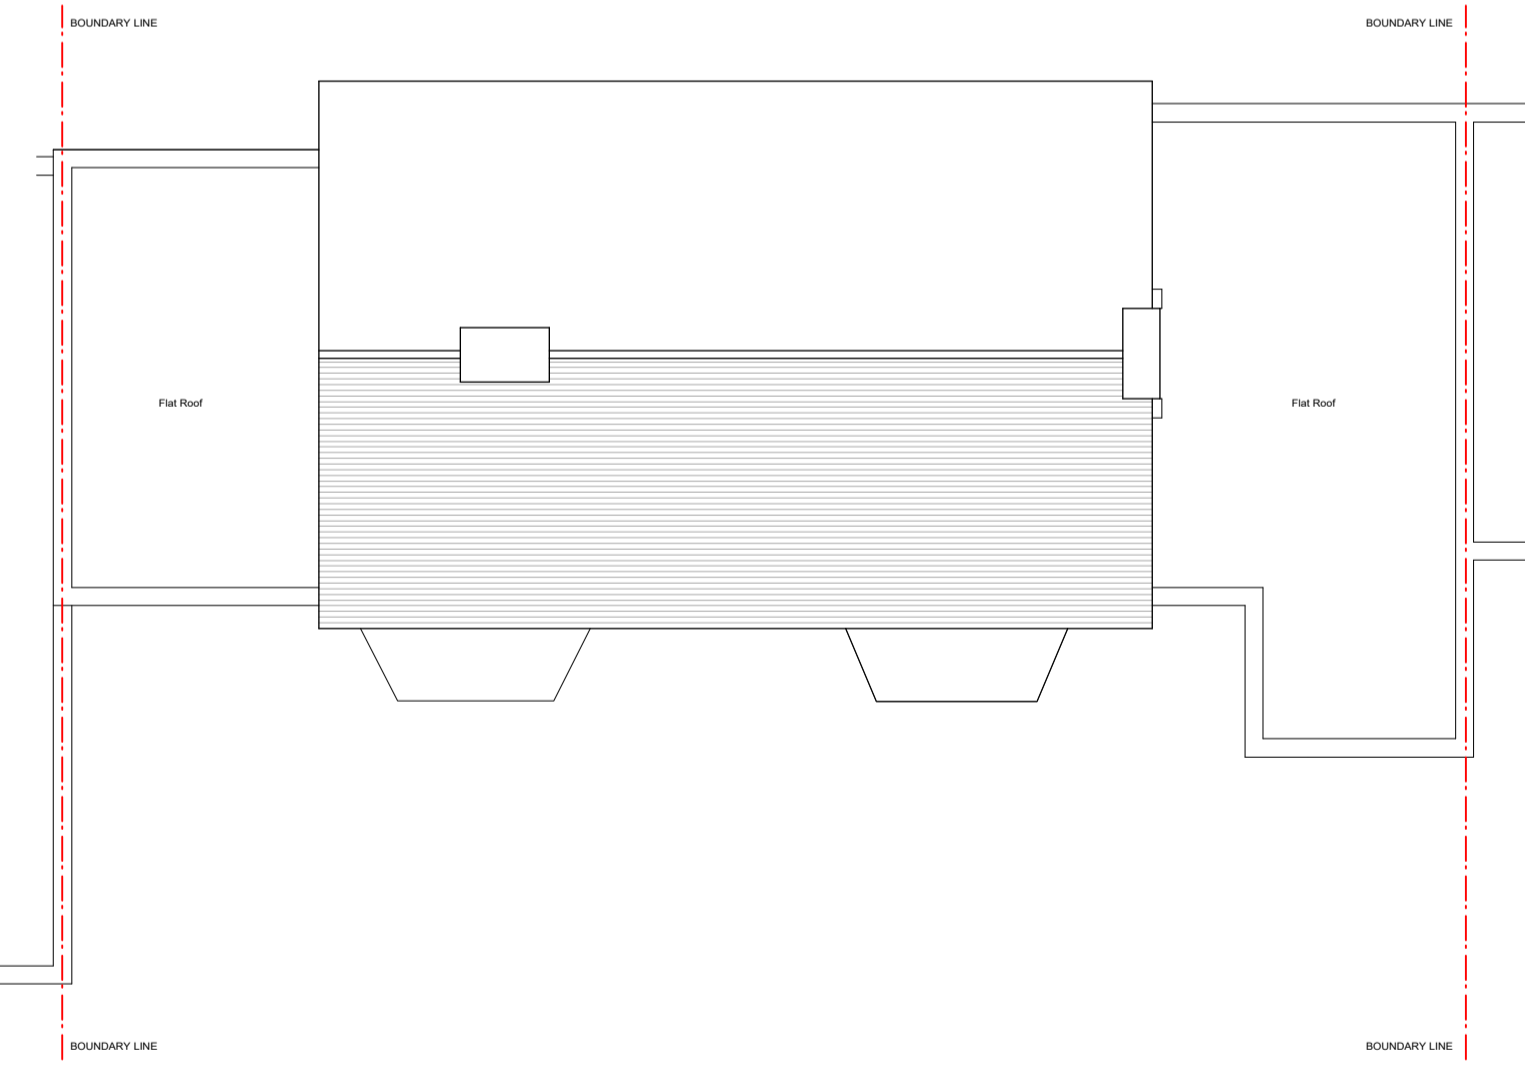

EXISTING ROOF PLAN 1:100 SCALE

 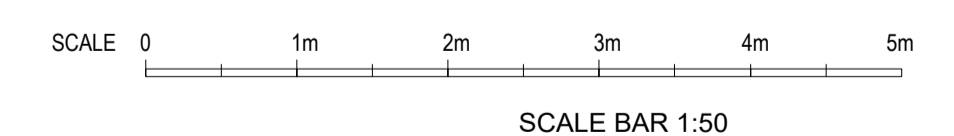

NOTE
ALL DIMENSIONS ARE TO BE CHECKED ON SITE. DESIGN TEAM TO BE INFORMED IF ANY DISCREPANCIES ARE FOUND.

LEGEND

NO.	DATE	DESCRIPTION
FABRICK		
FABRICK 31 CHENNELLS CLOSE HITCHIN, SG4 0EA E: scriven_daniel@hotmail.com T: 07772 168978		
PROJECT TITLE 37 SHERRARDSPARK ROAD, WELWYN GARDEN CITY, AL8 7JY		
CLIENT NAME TRACEY WALTON		
DRAWING TITLE EXISTING PLANS AND ELEVATIONS		
STATUS PLANNING		
DRAWN BY DS	DRAWING NUMBER E/02	
DATE 04/09/20		
PAPER SIZE A1		
SCALE 1:50 / 1:100	REVISION -	