


PROPOSED GROUND FLOOR PLAN - 1:50 SCALE

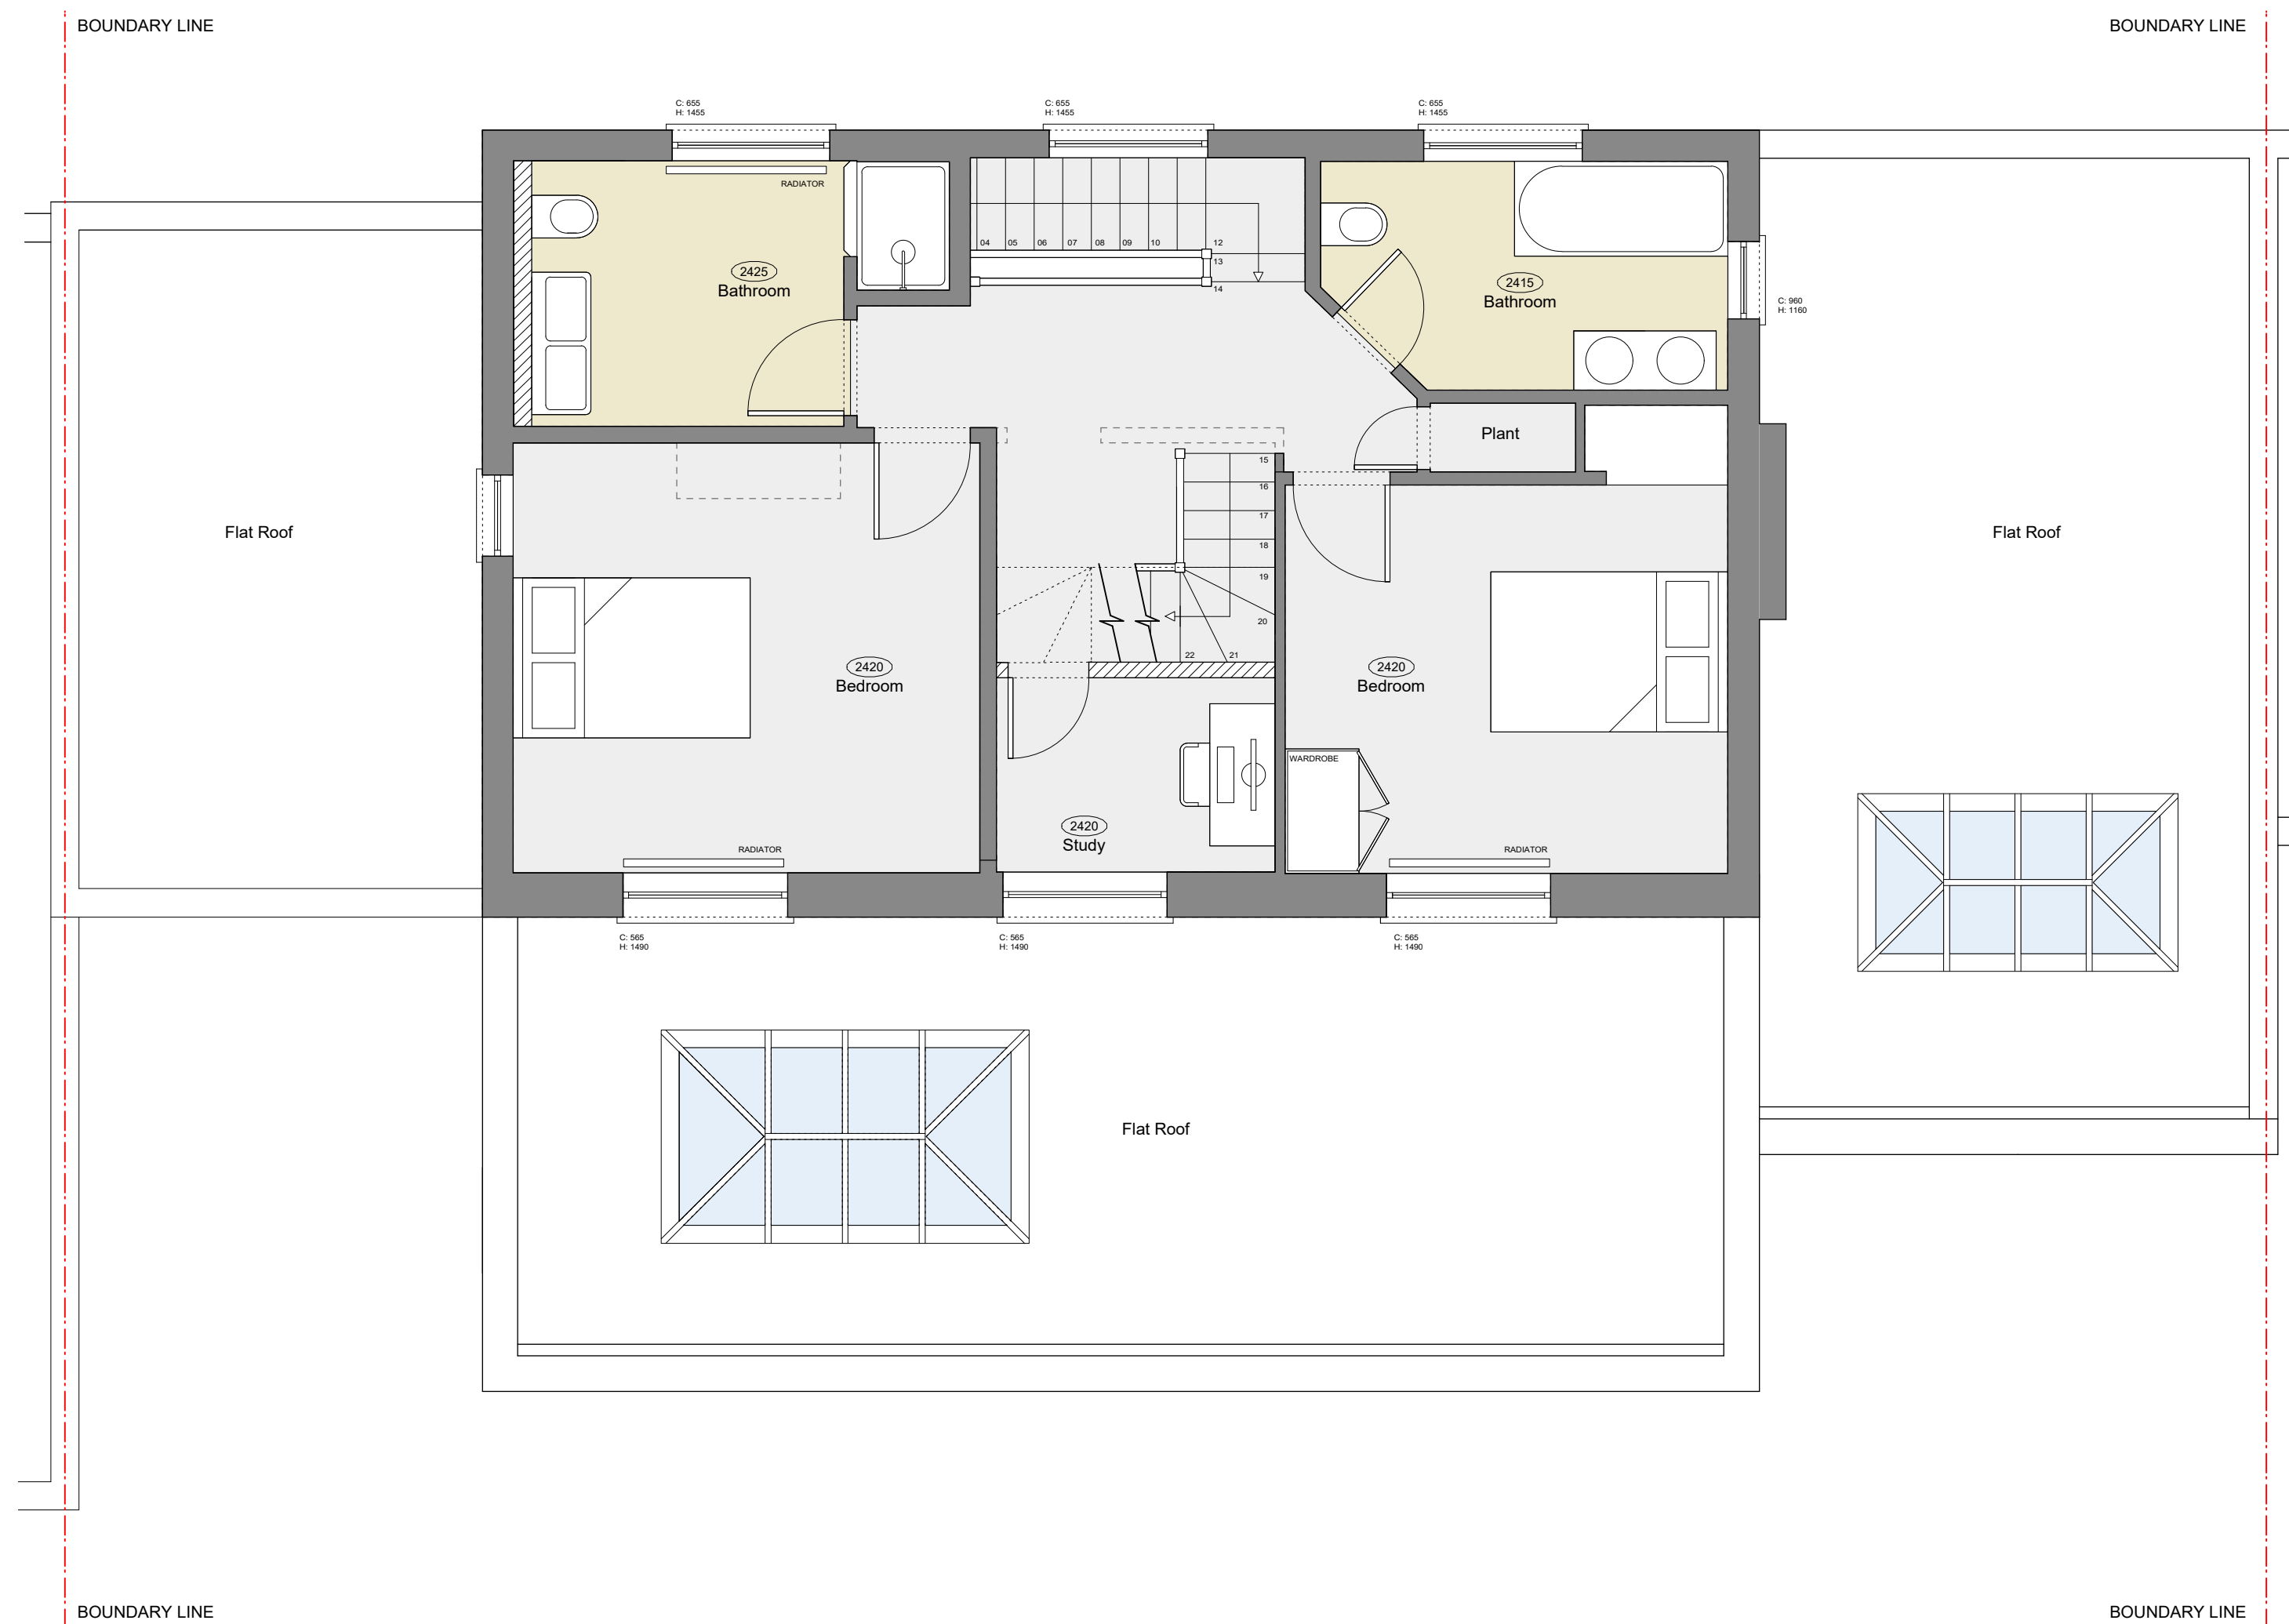

PROPOSED FIRST FLOOR PLAN - 1:50 SCALE

NOTE
ALL DIMENSIONS ARE TO BE CHECKED ON SITE. DESIGN TEAM TO BE INFORMED IF ANY DISCREPANCIES ARE FOUND.

LEGEND

NO.	DATE	DESCRIPTION
FABRICK		
FABRICK 31 CHENNELLS CLOSE HITCHIN, SG4 0EA E: scriven_daniel@hotmail.com T: 07772 168978		
PROJECT TITLE 37 SHERRARDS PARK ROAD, WELWYN GARDEN CITY, AL8 7JY		
CLIENT NAME TRACEY WALTON		
DRAWING TITLE PROPOSED GROUND AND FIRST FLOOR PLANS		
STATUS PLANNING		
DRAWN BY DS		DRAWING NUMBER P/02
DATE 04/09/20		
PAPER SIZE A1		REVISION -
SCALE 1:50		



FABRICK
31 CHENNELLS CLOSE
HITCHIN,
SG4 0EA
E: scriven_daniel@hotmail.com
T: 07772 168978

PROJECT TITLE
**37 SHERRARDS PARK ROAD,
WELWYN GARDEN CITY, AL8 7JY**

CLIENT NAME
TRACEY WALTON

DRAWING TITLE
**PROPOSED GROUND AND FIRST
FLOOR PLANS**



STATUS
PLANNING

DRAWN BY
DS

DATE
04/09/20

PAPER SIZE
A1

SCALE
1:50

 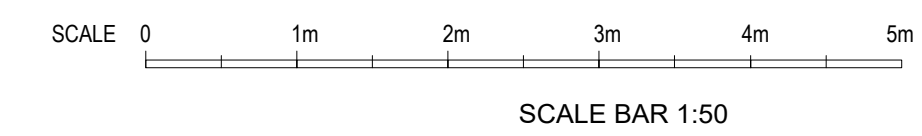

SCALE BAR

P/02