




PROPOSED SECOND FLOOR PLAN - 1:50 SCALE

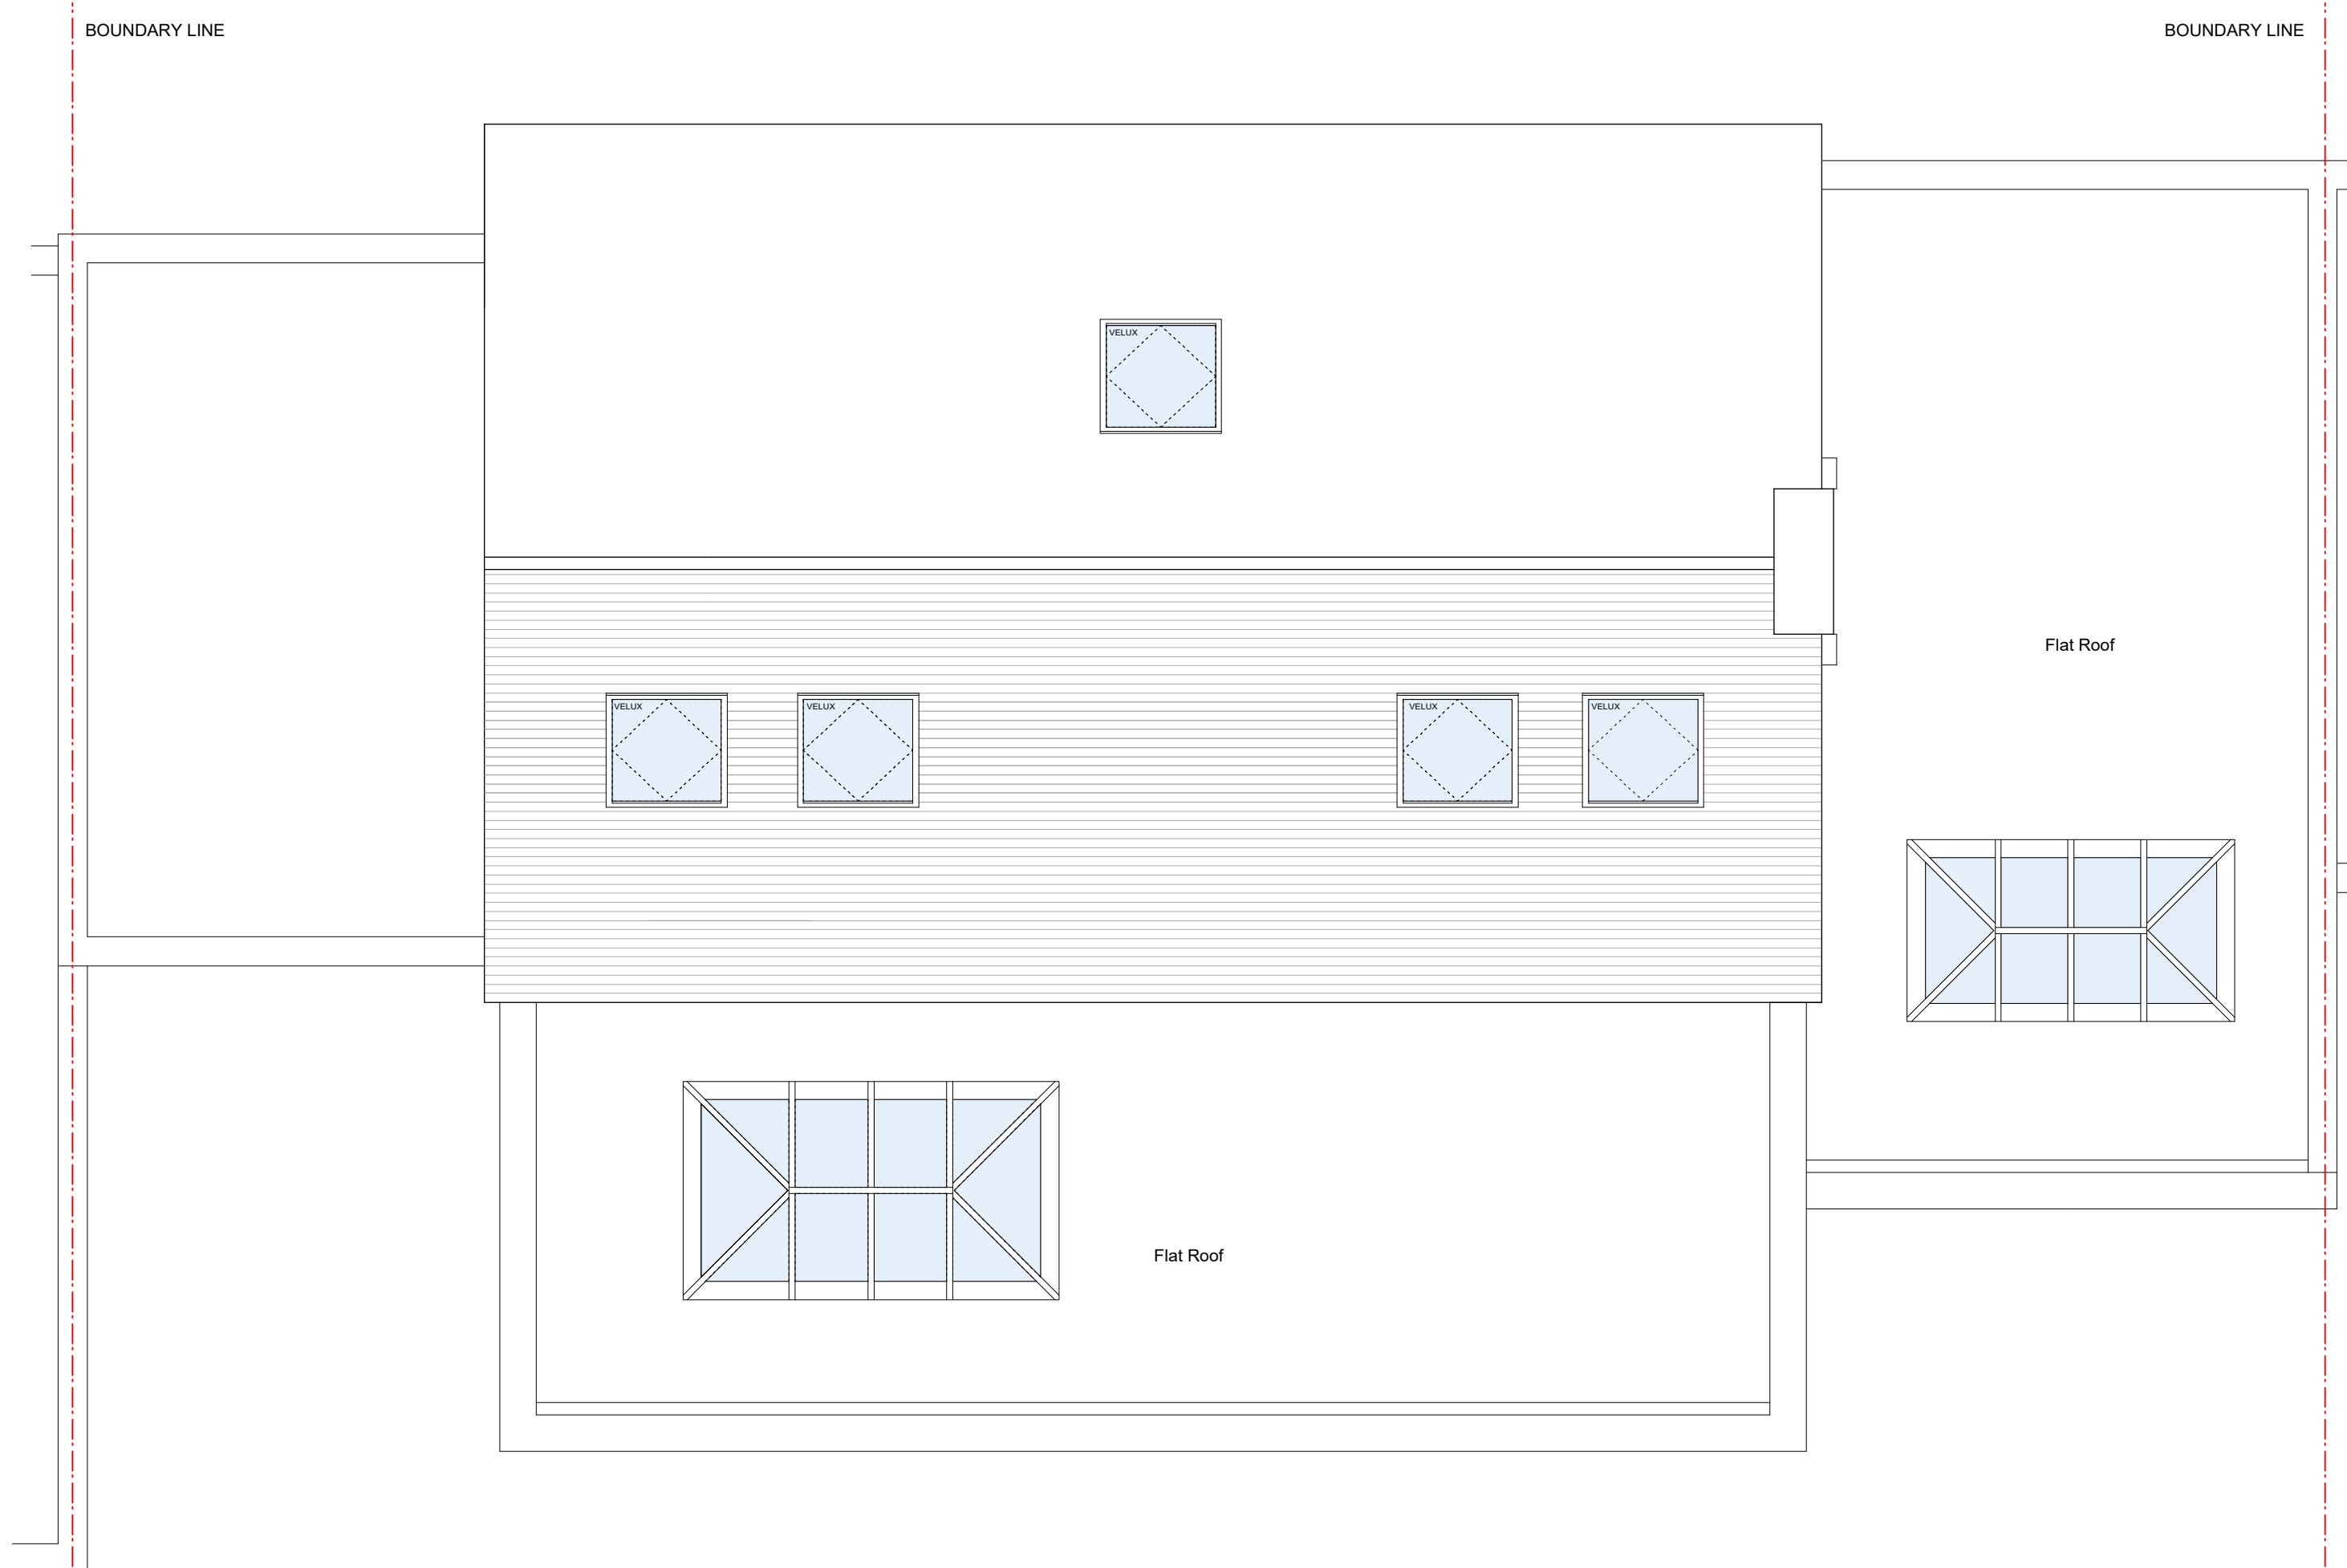

PROPOSED ROOF PLAN - 1:50 SCALE

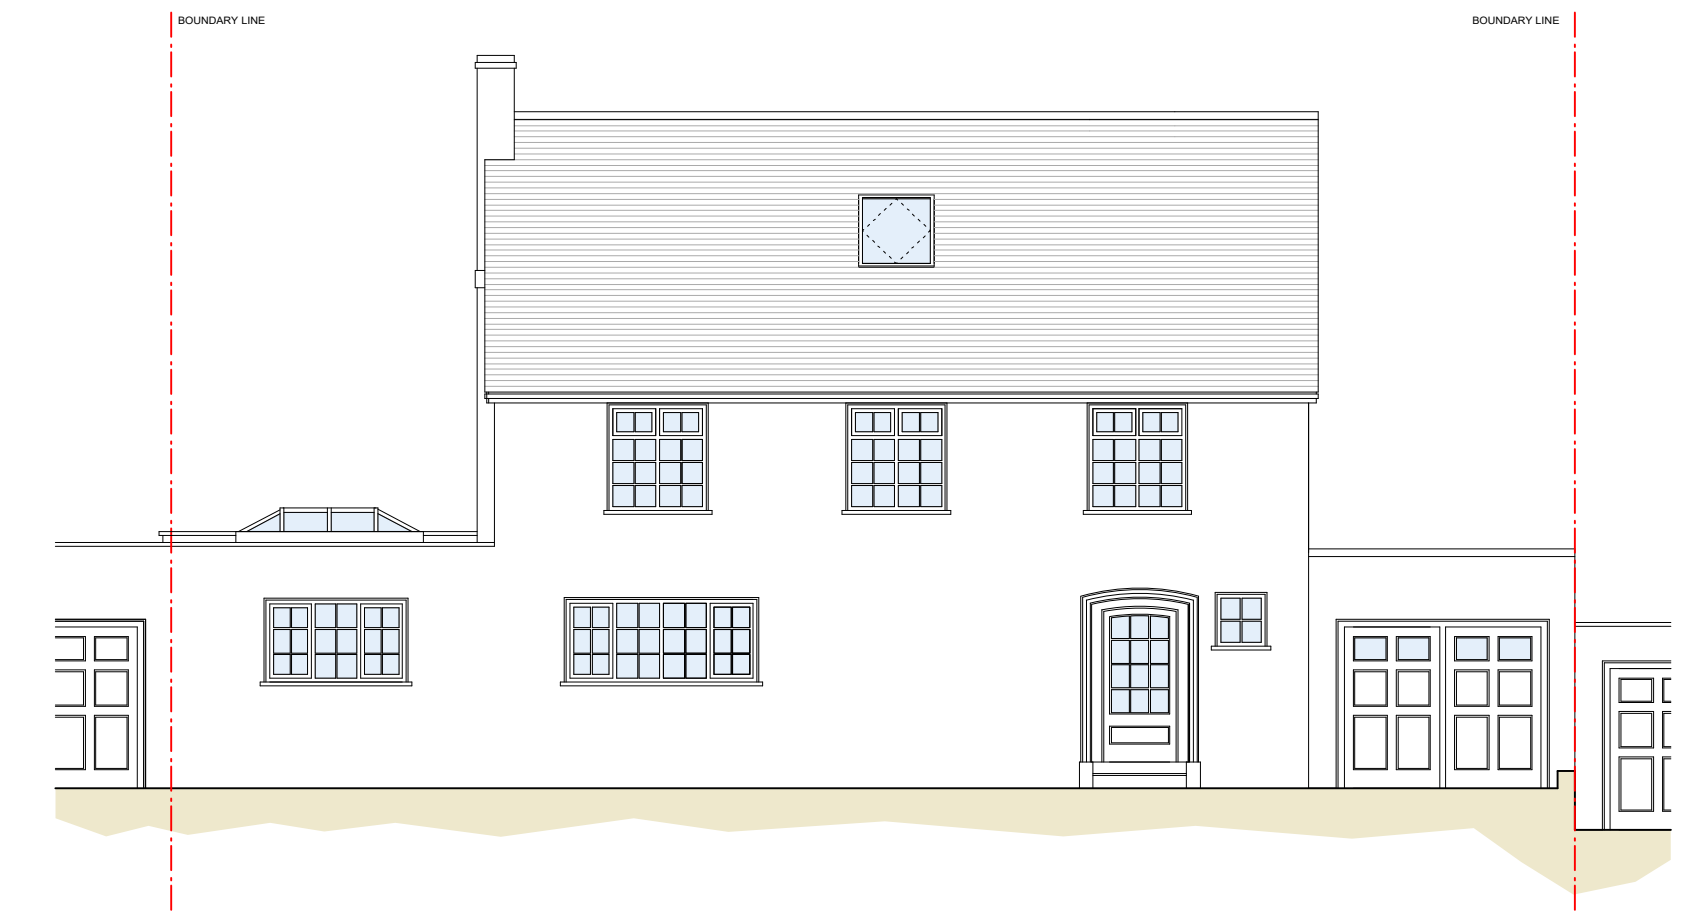

PROPOSED FRONT ELEVATION - 1:100 SCALE

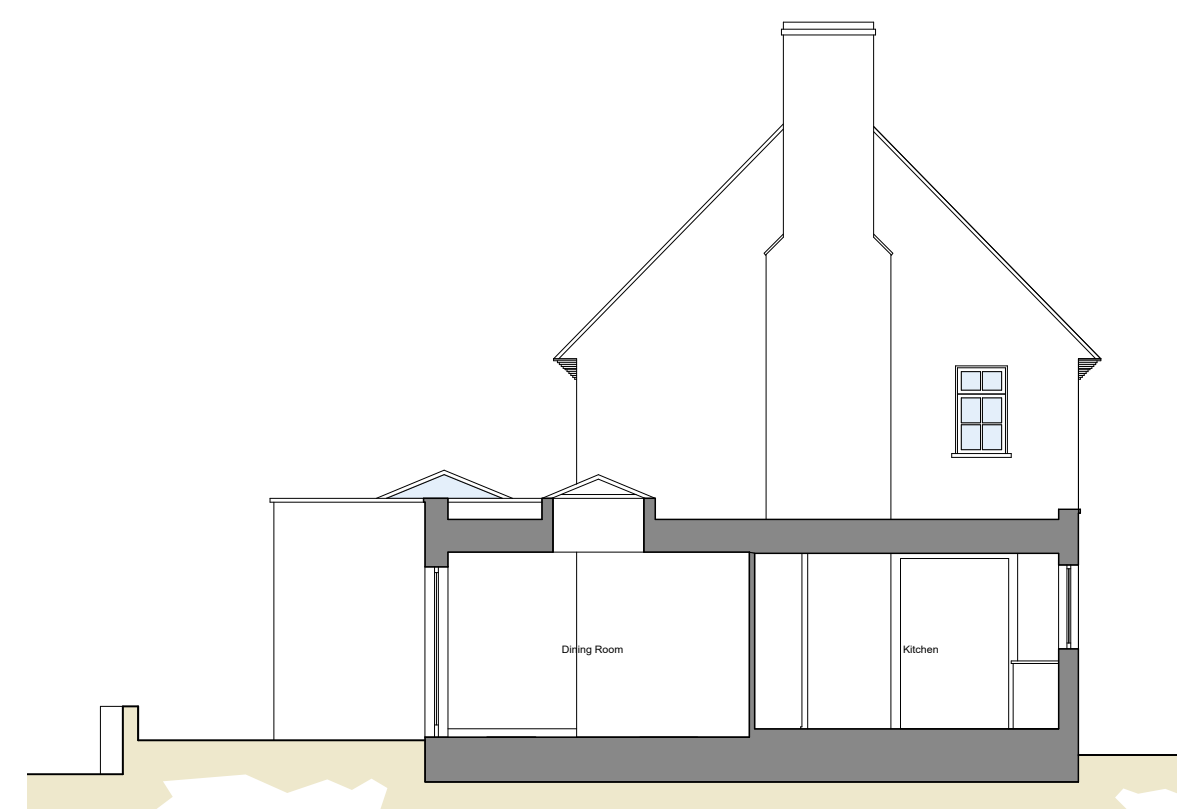



PROPOSED SIDE ELEVATION - 1:100 SCALE



PROPOSED SIDE ELEVATION - 1:100 SCALE



PROPOSED REAR ELEVATION - 1:100 SCALE

 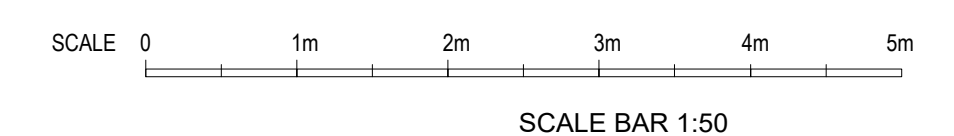

SCALE BAR

NOTE  
ALL DIMENSIONS ARE TO BE CHECKED ON SITE. DESIGN TEAM TO BE INFORMED IF ANY DISCREPANCIES ARE FOUND.

LEGEND

| NO.   | DATE | DESCRIPTION |
|---|------|-------------|
| <b>Fabrick</b>  |      |             |
| <b>FABRICK</b><br>31 CHENNELLS CLOSE<br>HITCHIN,<br>SG4 0EA<br>E: scriven_daniel@hotmail.com<br>T: 07772 168978 |      |             |
| PROJECT TITLE<br><b>37 SHERRARDSPARK ROAD,<br/>           WELWYN GARDEN CITY, AL8 7JY</b>                       |      |             |
| CLIENT NAME<br><b>TRACEY WALTON</b>   |      |             |
| DRAWING TITLE<br><b>PROPOSED SECOND FLOOR AND ROOF<br/>           PLAN AND ELEVATIONS</b>                       |      |             |
| STATUS<br><b>PLANNING</b>   |      |             |
| DRAWN BY<br><b>DS</b>   |      | <b>P/03</b> |
| DATE<br><b>04/09/20</b>   |      |             |
| PAPER SIZE<br><b>A1</b>   |      |             |
| SCALE<br><b>1:50 / 1:100</b>  |      |             |
| REVISION  |      |             |

**Fabrick**

**FABRICK**  
31 CHENNELLS CLOSE  
HITCHIN,  
SG4 0EA  
E: scriven\_daniel@hotmail.com  
T: 07772 168978

PROJECT TITLE  
**37 SHERRARDSPARK ROAD,  
WELWYN GARDEN CITY, AL8 7JY**

CLIENT NAME  
**TRACEY WALTON**

DRAWING TITLE  
**PROPOSED SECOND FLOOR AND ROOF  
PLAN AND ELEVATIONS**

STATUS  
**PLANNING**

DRAWN BY  
**DS**

DATE  
**04/09/20**

PAPER SIZE  
**A1**

SCALE  
**1:50 / 1:100**

**P/03**

REVISION