


PROPOSED GROUND FLOOR PLAN - 1:50 SCALE

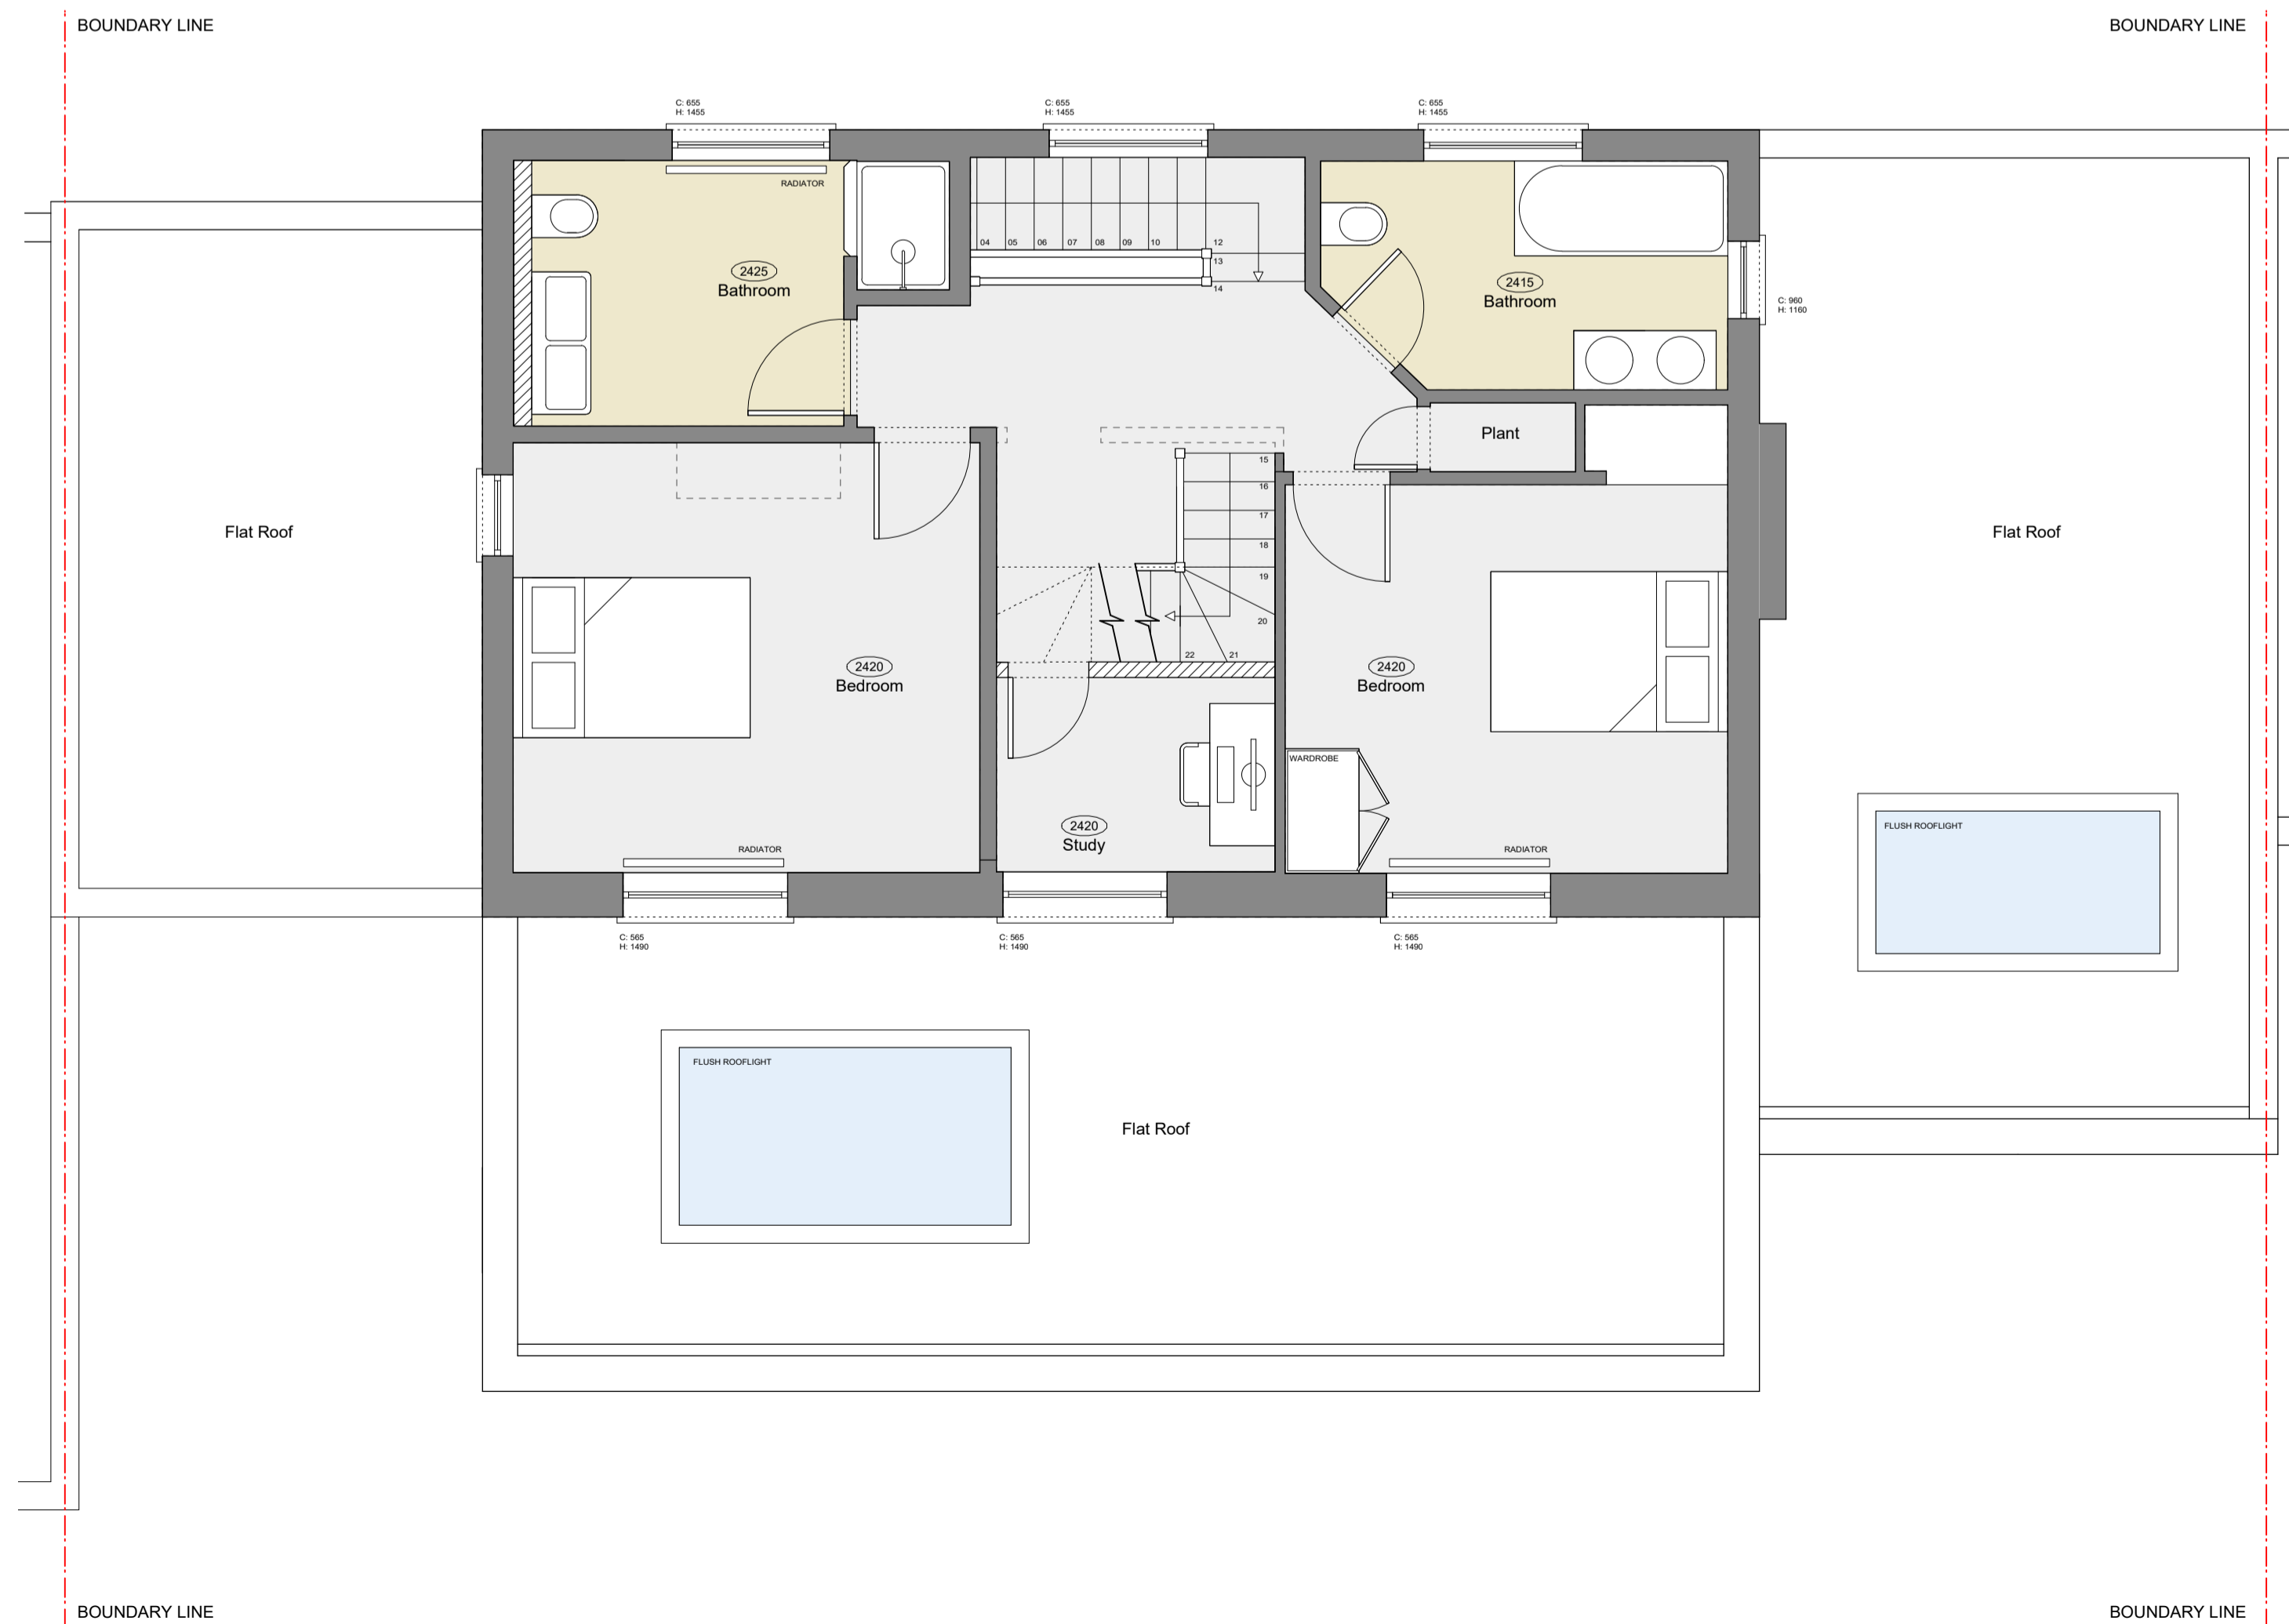

PROPOSED FIRST FLOOR PLAN - 1:50 SCALE

NOTE
ALL DIMENSIONS ARE TO BE CHECKED ON SITE. DESIGN TEAM TO BE INFORMED IF ANY DISCREPANCIES ARE FOUND.

LEGEND

A	12/11/20	ROOFLIGHTS REVISED AS PER WELWYN AND HATFIELD'S REQUEST
---	----------	---

NO.	DATE	DESCRIPTION
-----	------	-------------



FABRICK
31 CHENNELLS CLOSE
HITCHIN,
SG4 0EA

E: scriven_daniel@hotmail.com
T: 07772 168978

PROJECT TITLE
37 SHERRARDSPARK ROAD,
WELWYN GARDEN CITY, AL8 7JY

CLIENT NAME
TRACEY WALTON

DRAWING TITLE
PROPOSED GROUND AND FIRST
FLOOR PLANS

STATUS
PLANNING

DRAWN BY
DS



DATE
04/09/20

PAPER SIZE
A1

SCALE
1:50

DRAWING NUMBER
P/02

REVISION
A

 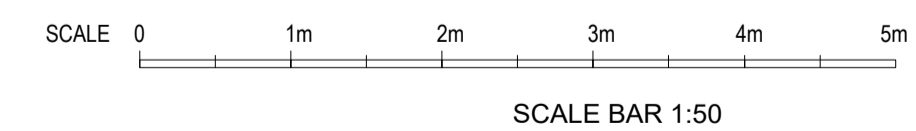

SCALE BAR