


PROPOSED SECOND FLOOR PLAN - 1:50 SCALE

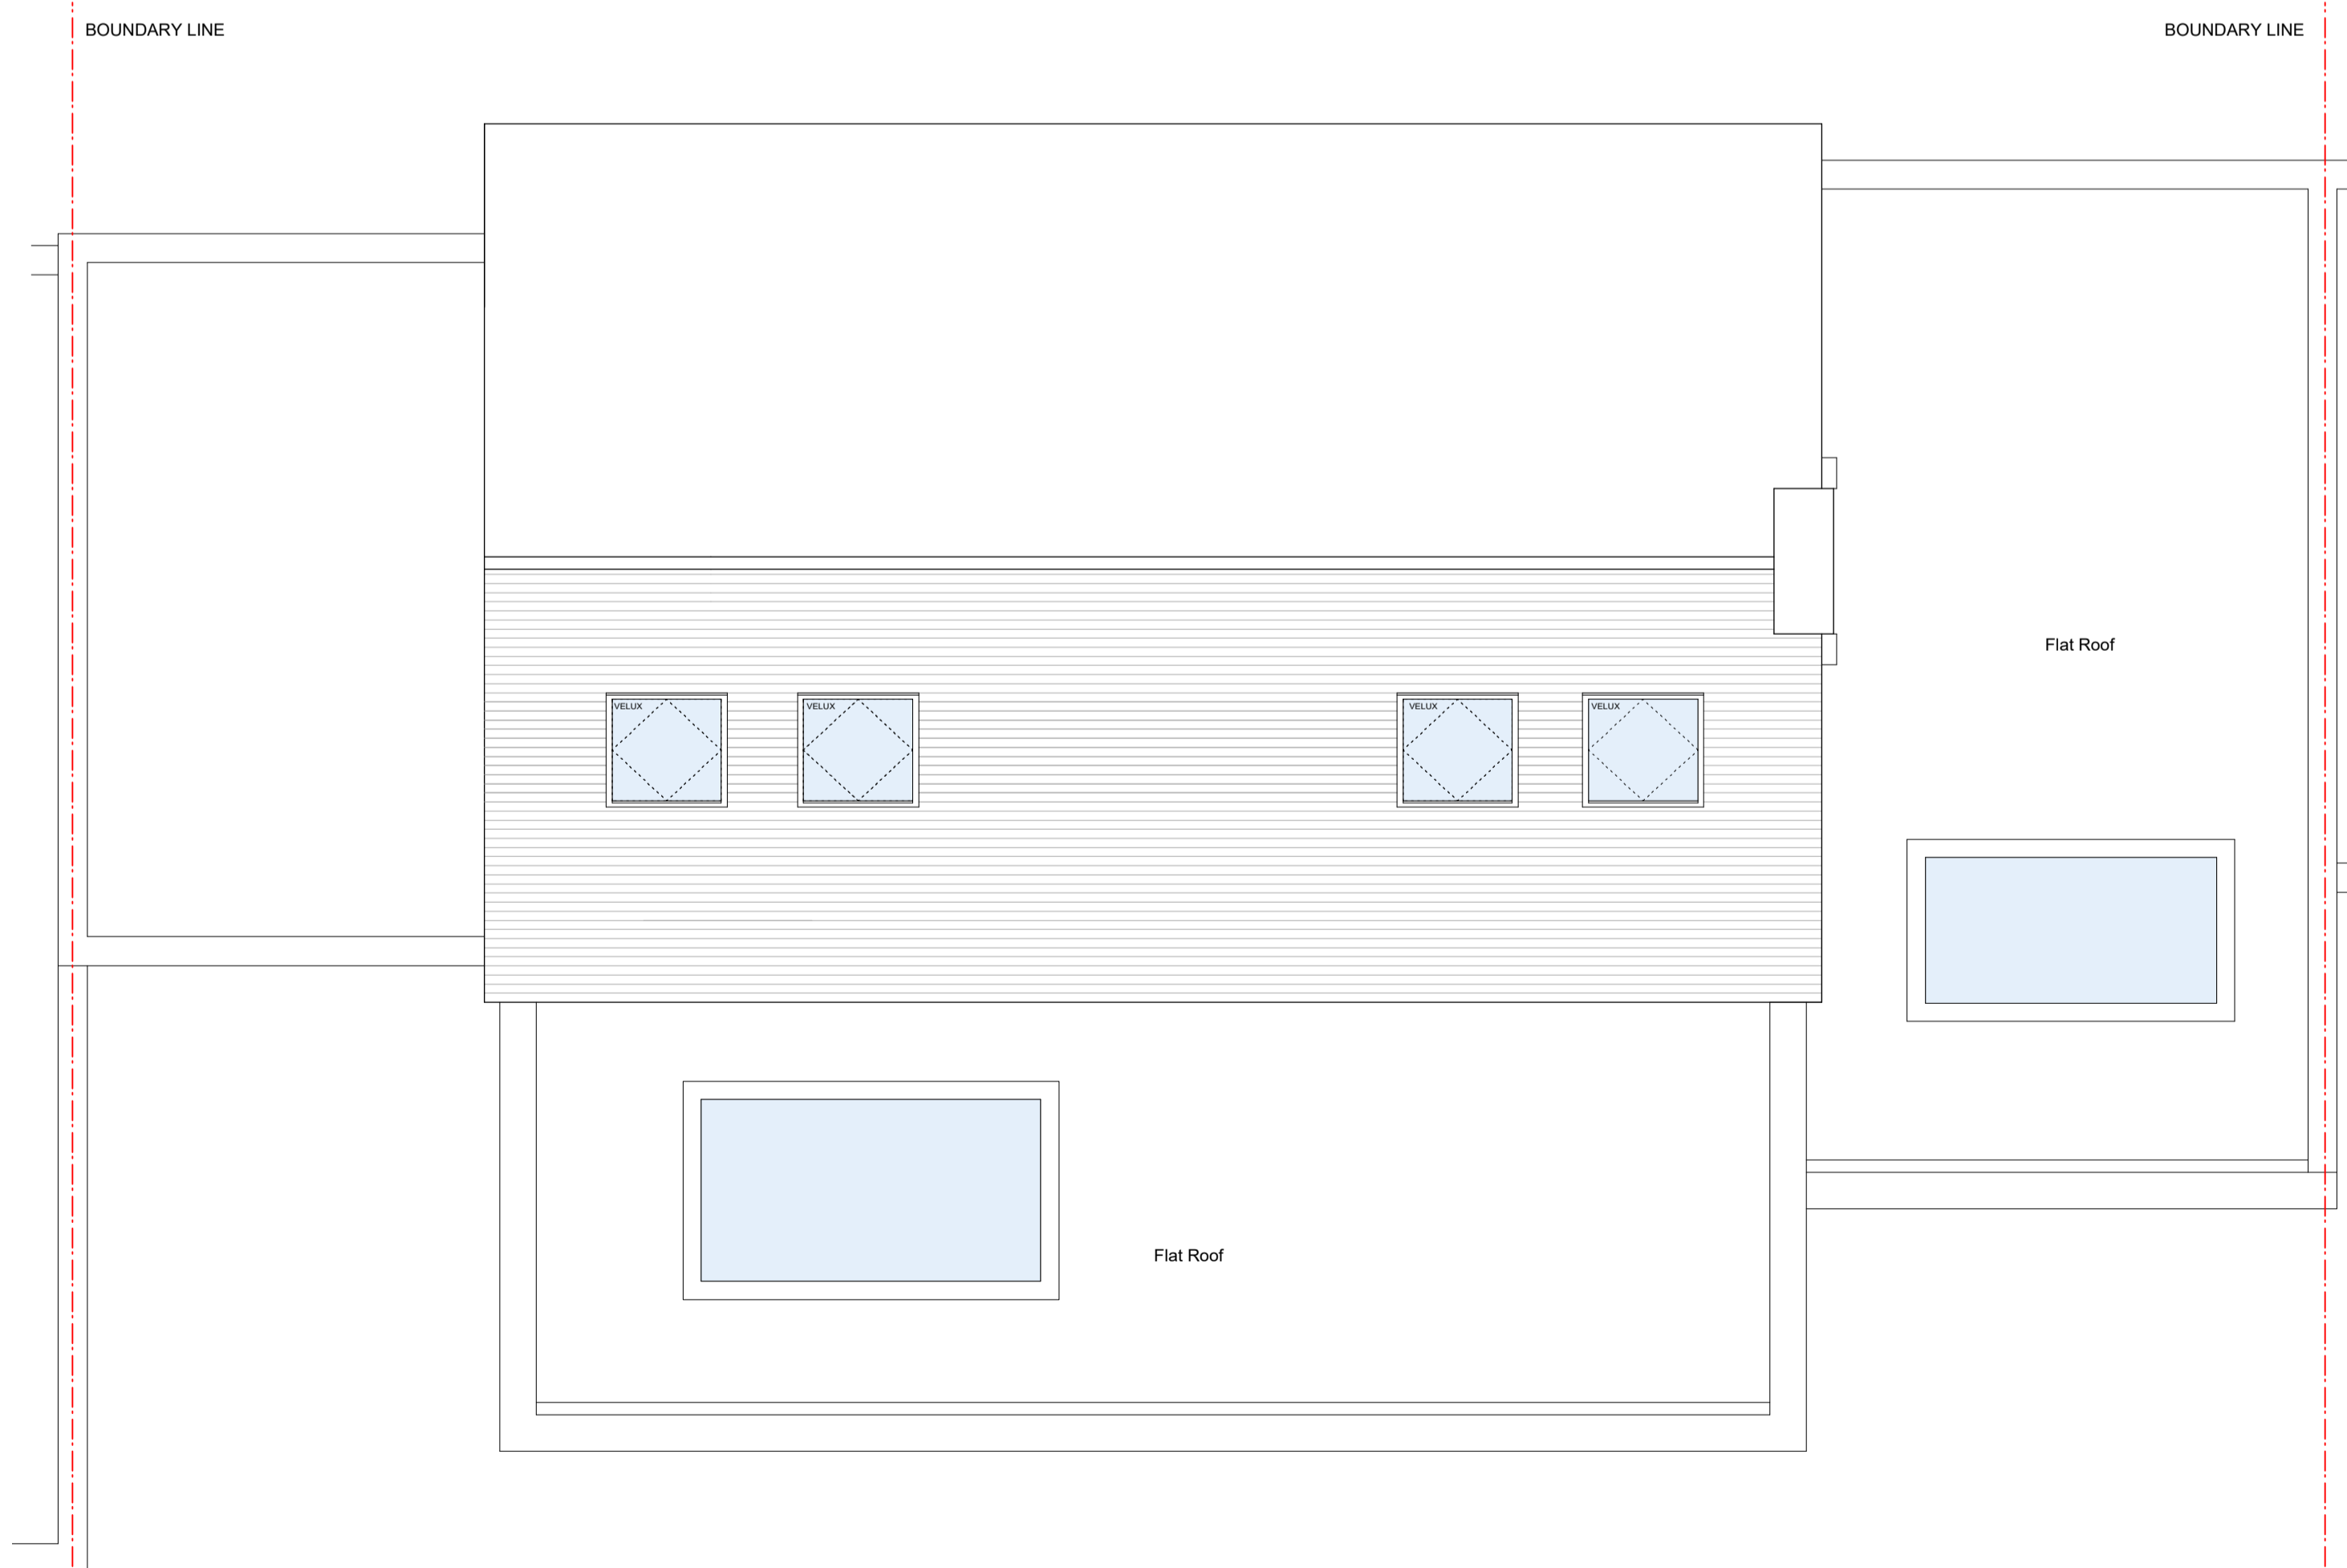

PROPOSED ROOF PLAN - 1:50 SCALE



PROPOSED FRONT ELEVATION - 1:100 SCALE





PROPOSED SIDE ELEVATION - 1:100 SCALE

PROPOSED SIDE ELEVATION - 1:100 SCALE



PROPOSED REAR ELEVATION - 1:100 SCALE

 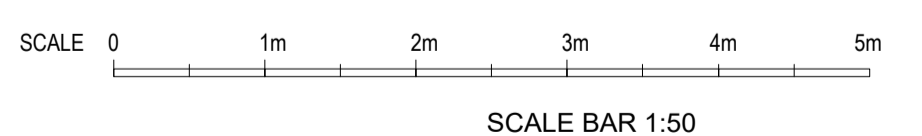

SCALE BAR

NOTE
ALL DIMENSIONS ARE TO BE CHECKED ON SITE. DESIGN TEAM TO BE INFORMED IF ANY DISCREPANCIES ARE FOUND.

LEGEND

A	12/11/20	FRONT ELEVATION VELUX REMOVED AND ROOFLIGHTS REVISED AS PER WELWYN AND HATFIELD'S REQUEST
NO.	DATE	DESCRIPTION



FABRICK
31 CHENNELLS CLOSE
HITCHIN,
SG4 0EA
E: scrivener_daniel@hotmail.com
T: 07772 168978

PROJECT TITLE
37 SHERRARDSPARK ROAD,
WELWYN GARDEN CITY, AL8 7JY

CLIENT NAME
TRACEY WALTON

DRAWING TITLE
PROPOSED SECOND FLOOR AND ROOF
PLAN AND ELEVATIONS

STATUS
PLANNING

DRAWN BY
DS

DATE
04/09/20

PAPER SIZE
A1

SCALE
1:50 / 1:100

DRAWING NUMBER
P/03

REVISION
A