


EXISTING GROUND FLOOR PLAN 1:50 SCALE




EXISTING FRONT ELEVATION 1:100 SCALE

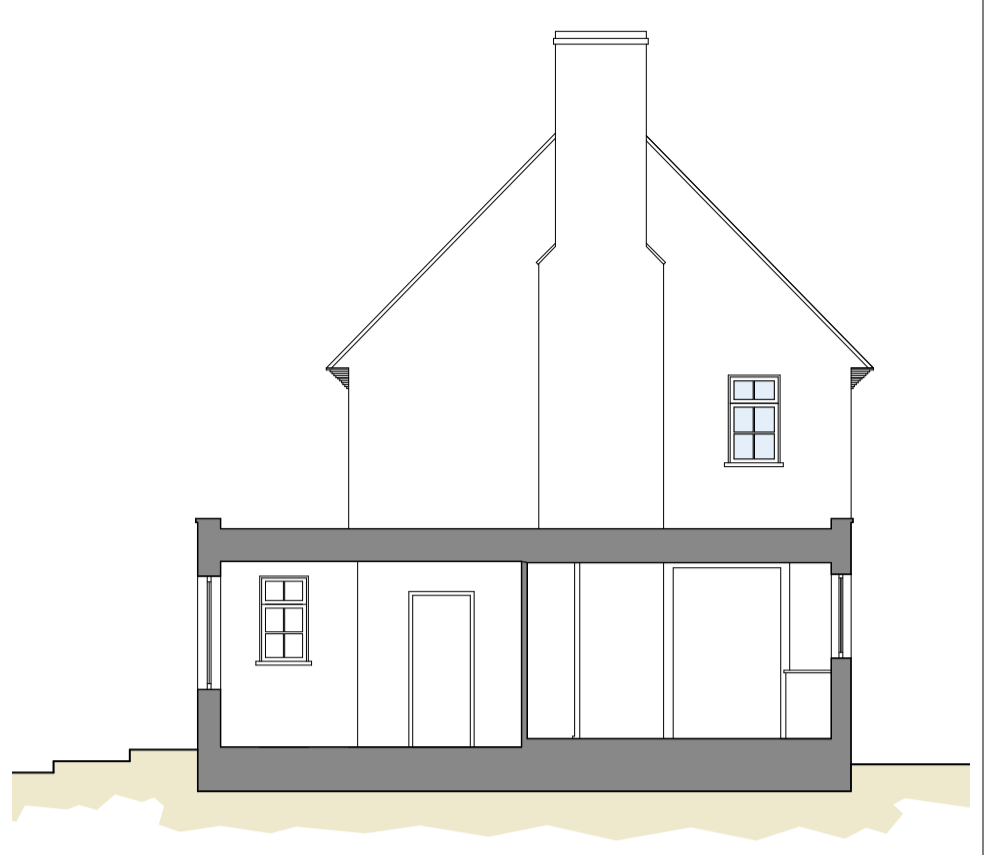

EXISTING SIDE ELEVATION 1:100 SCALE




EXISTING REAR ELEVATION 1:100 SCALE

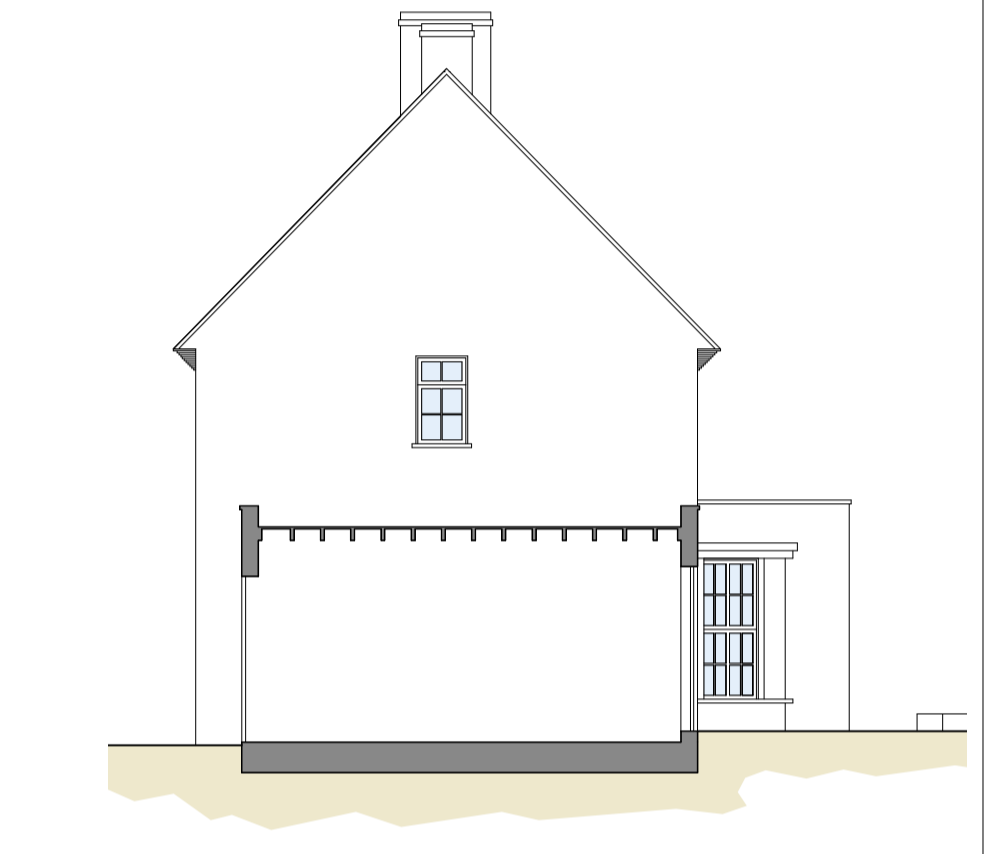



EXISTING SIDE ELEVATION 1:100 SCALE



EXISTING FIRST FLOOR PLAN 1:50 SCALE

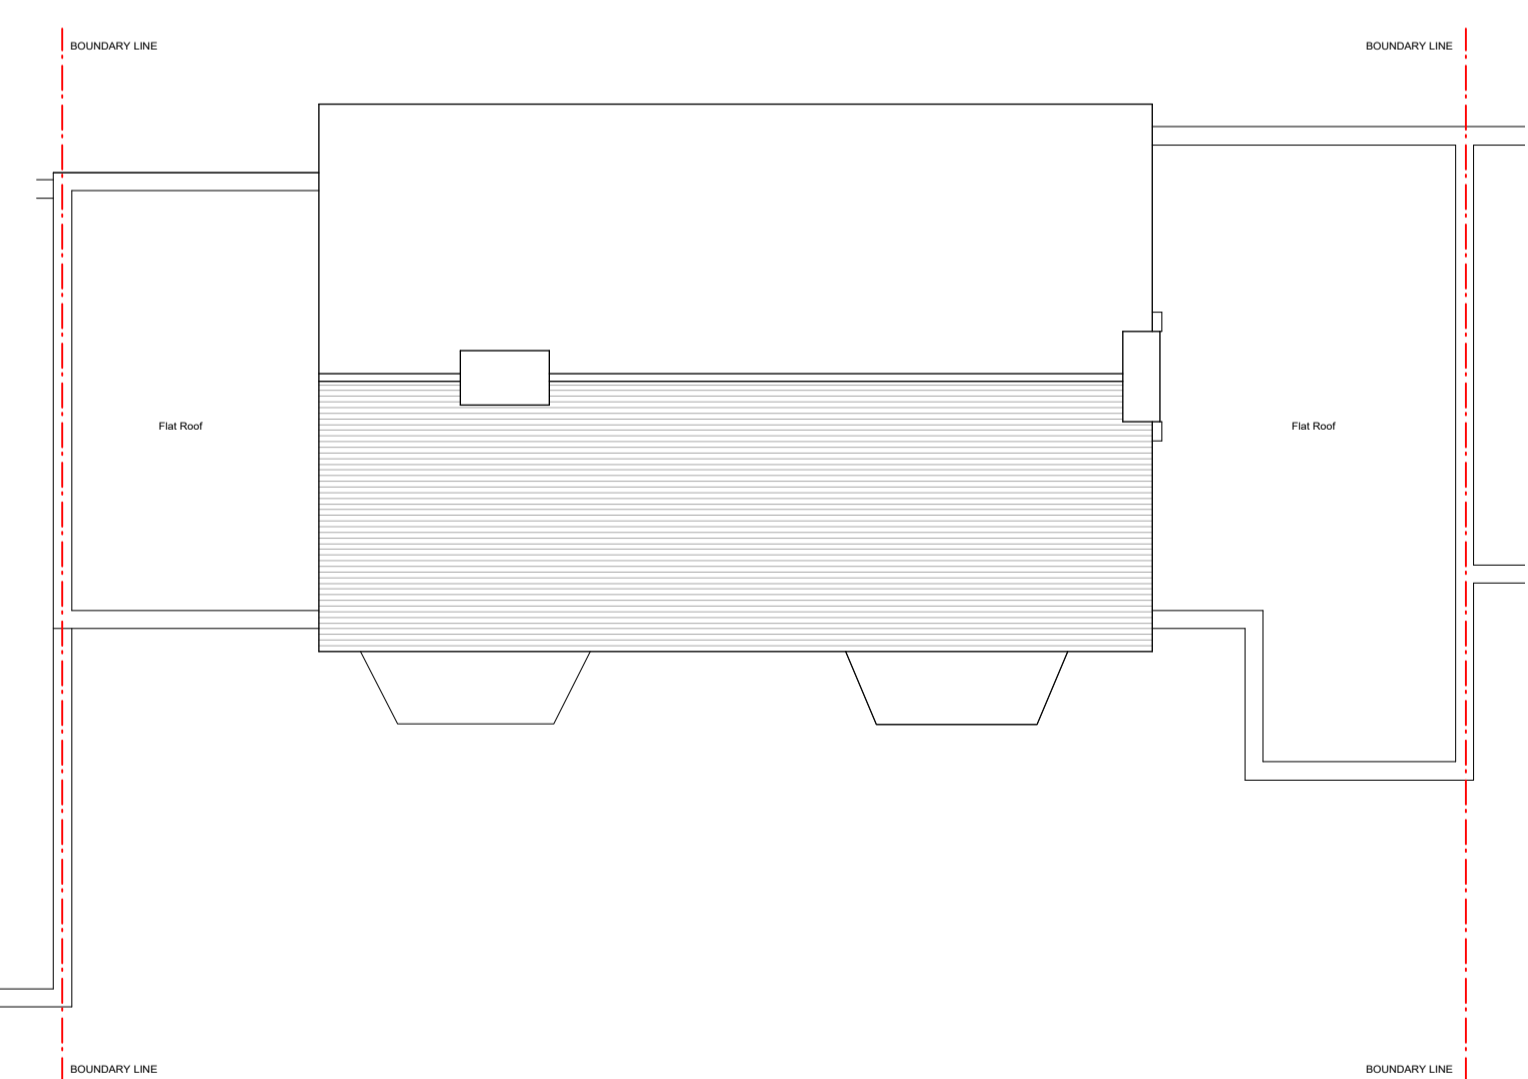

EXISTING ROOF PLAN 1:100 SCALE

 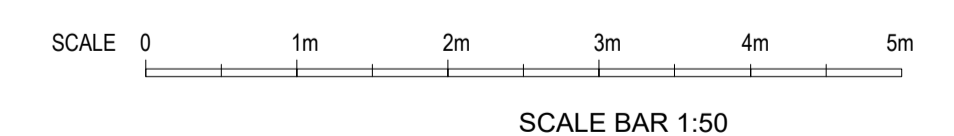

SCALE BAR

NOTE
ALL DIMENSIONS ARE TO BE CHECKED ON SITE. DESIGN TEAM TO BE INFORMED IF ANY DISCREPANCIES ARE FOUND.

LEGEND

NO.	DATE	DESCRIPTION
-----	------	-------------



FABRICK
31 CHENNELLS CLOSE
HITCHIN,
SG4 0EA
E: scriven_daniel@hotmail.com
T: 07772 168978

PROJECT TITLE
37 SHERRARDSPARK ROAD,
WELWYN GARDEN CITY, AL8 7JY

CLIENT NAME
TRACEY WALTON

DRAWING TITLE
EXISTING PLANS AND ELEVATIONS

STATUS
PLANNING

DRAWN BY
DS

DATE
04/09/20

PAPER SIZE
A1

SCALE
1:50 / 1:100

DRAWING NUMBER
E/02

REVISION