


EXISTING SITE PLAN 1:200 SCALE



SITE LOCATION PLAN 1:1250 SCALE

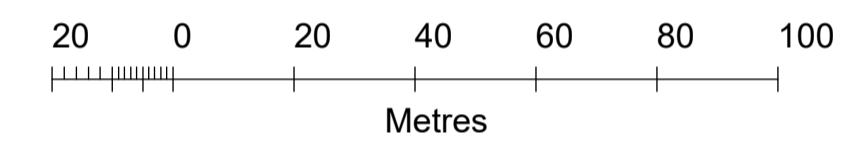

© Crown copyright and database rights 2020 OS 100038864
 Reproduction in whole or in part is prohibited
 without the permission of Ordnance Survey.

SCALE BAR 1:200

SCALE BAR

NOTE
 ALL DIMENSIONS ARE TO BE CHECKED ON SITE. DESIGN TEAM TO BE INFORMED IF ANY DISCREPANCIES ARE FOUND.

LEGEND

NO.	DATE	DESCRIPTION
fabrick		
FABRICK 31 CHENNELLS CLOSE HITCHIN, SG4 0EA E: scriven_daniel@hotmail.com T: 07772 168978		
PROJECT TITLE 37 SHERRARDSPARK ROAD, WELWYN GARDEN CITY, AL8 7JY		
CLIENT NAME TRACEY WALTON		
DRAWING TITLE PROPOSED SITE PLAN AND SITE LOCATION PLAN		
STATUS PLANNING		
DRAWN BY DS	DRAWING NUMBER P/01	
DATE 04/09/20	REVISION	
PAPER SIZE A1		
SCALE 1:200 / 1:1250		

