




West Elevation

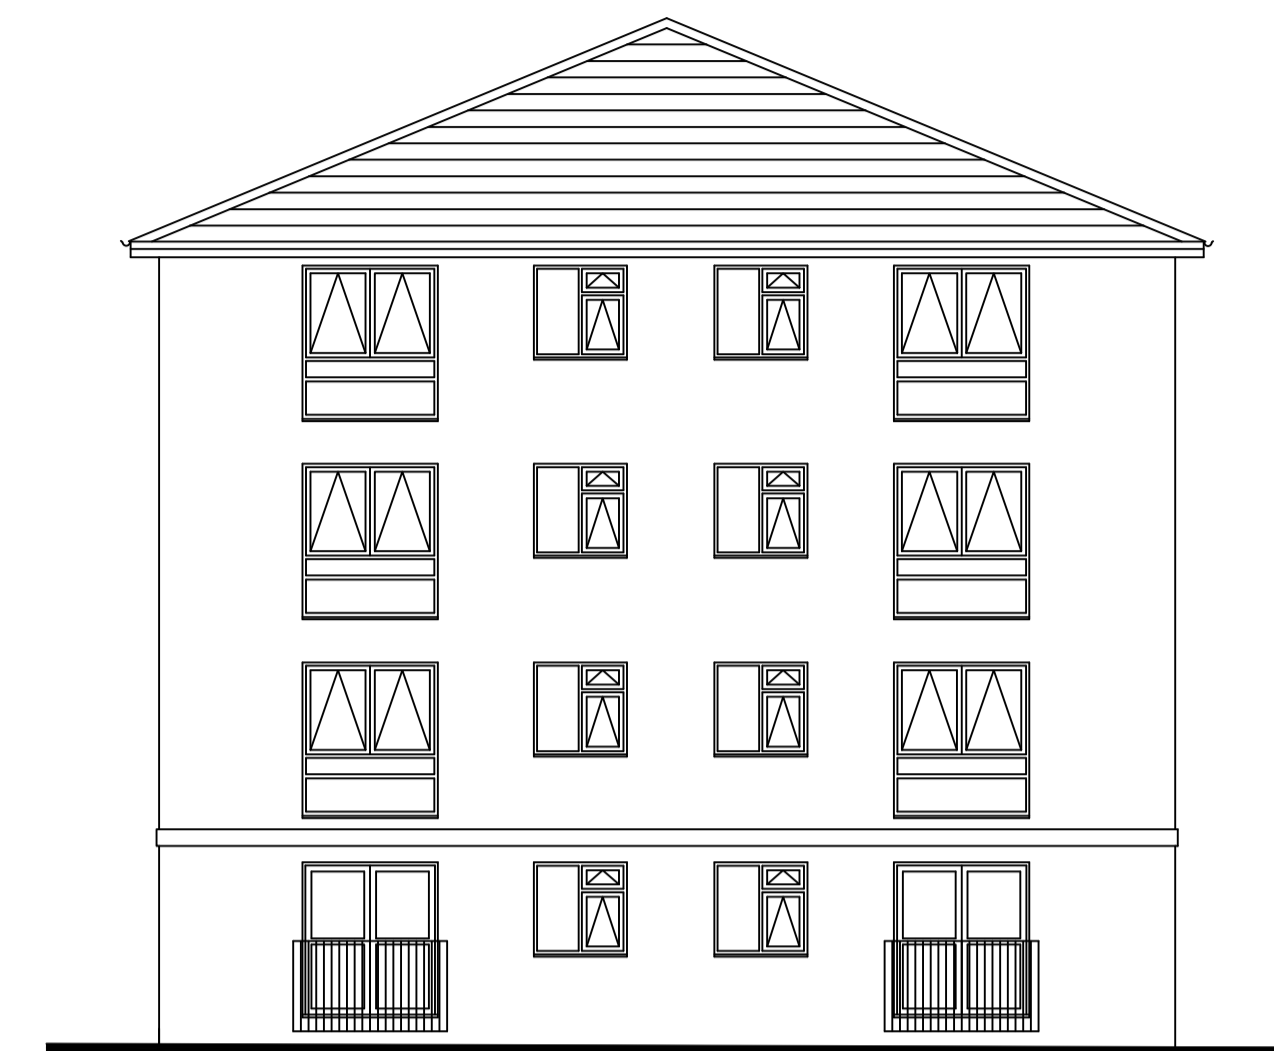


South Elevation

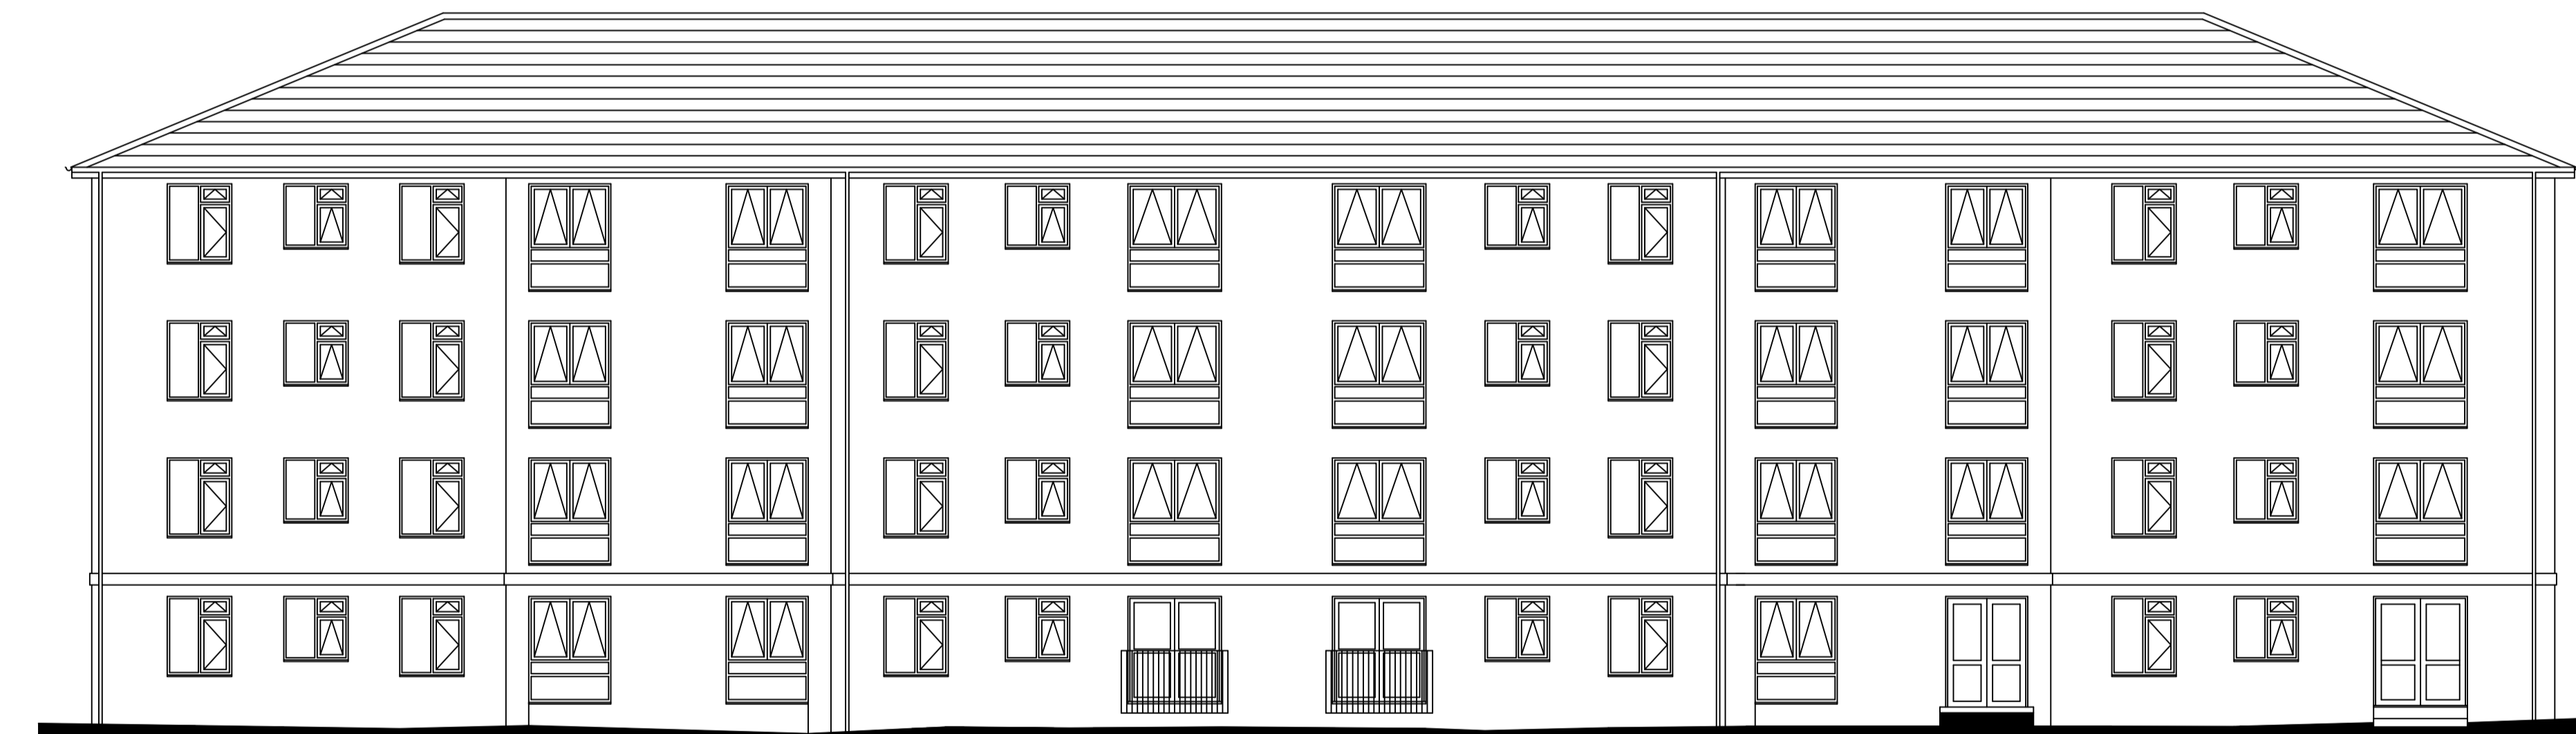

East Elevation

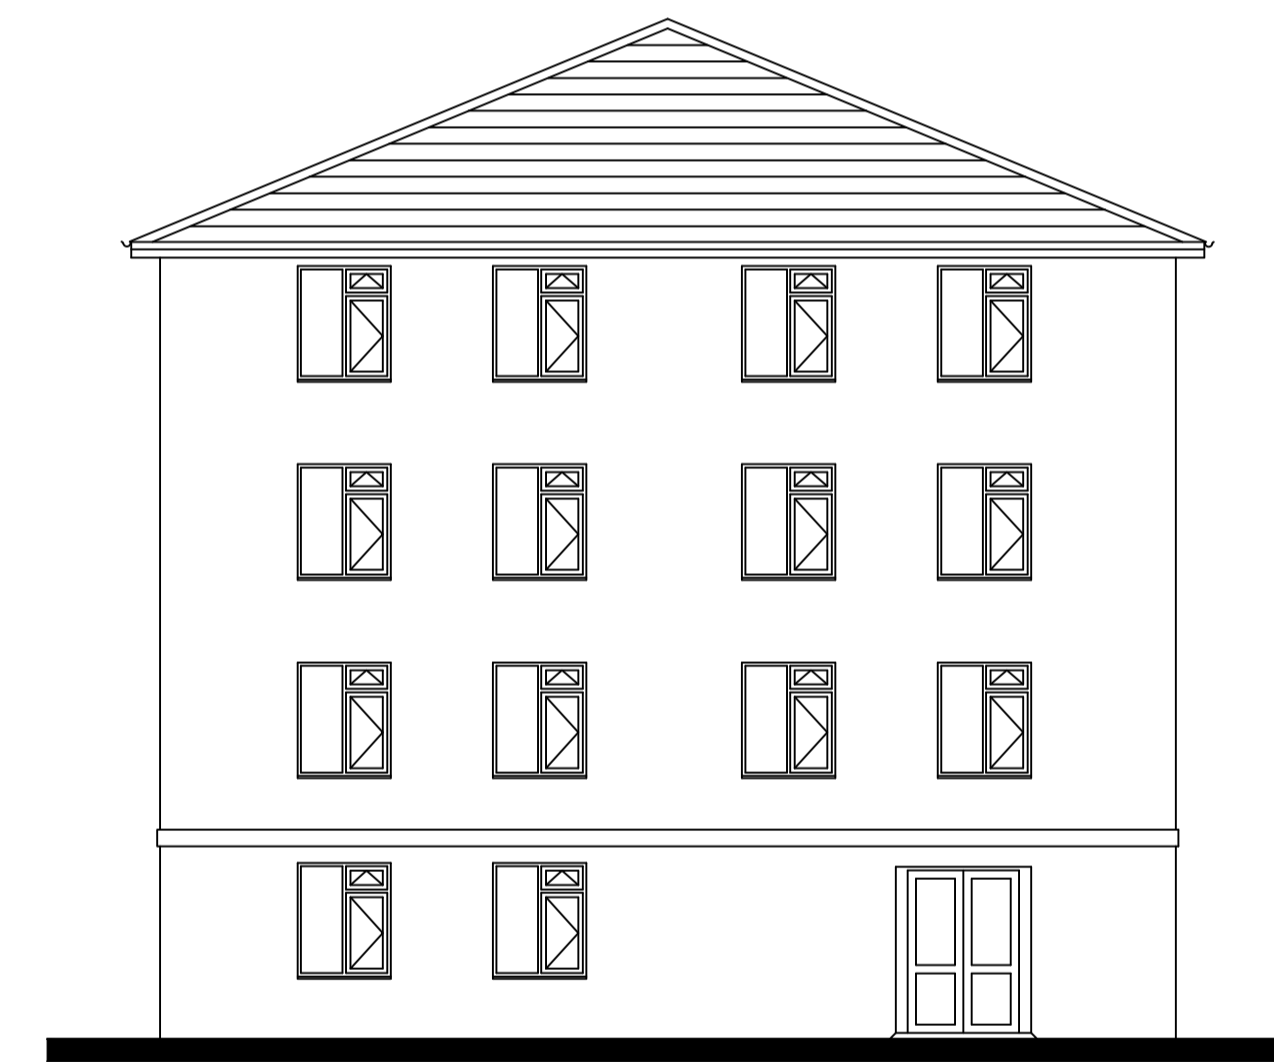

North Elevation

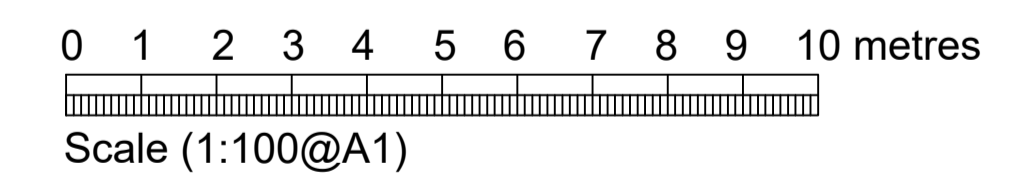

Revision	Description of Revision	By	Date

Drawing:

Elevations as Existing of Blocks 5

Project:

Window Replacement at Woodside House, Welwyn Garden City

For:

First Garden Cities Homes

CAM CONSTRUCTION ASSET MANAGEMENT

Scale: 1:100@A1 Date: 7 September 2020

Drawn: BG Drawing Number: 1351/4