




East Elevation of Block 1

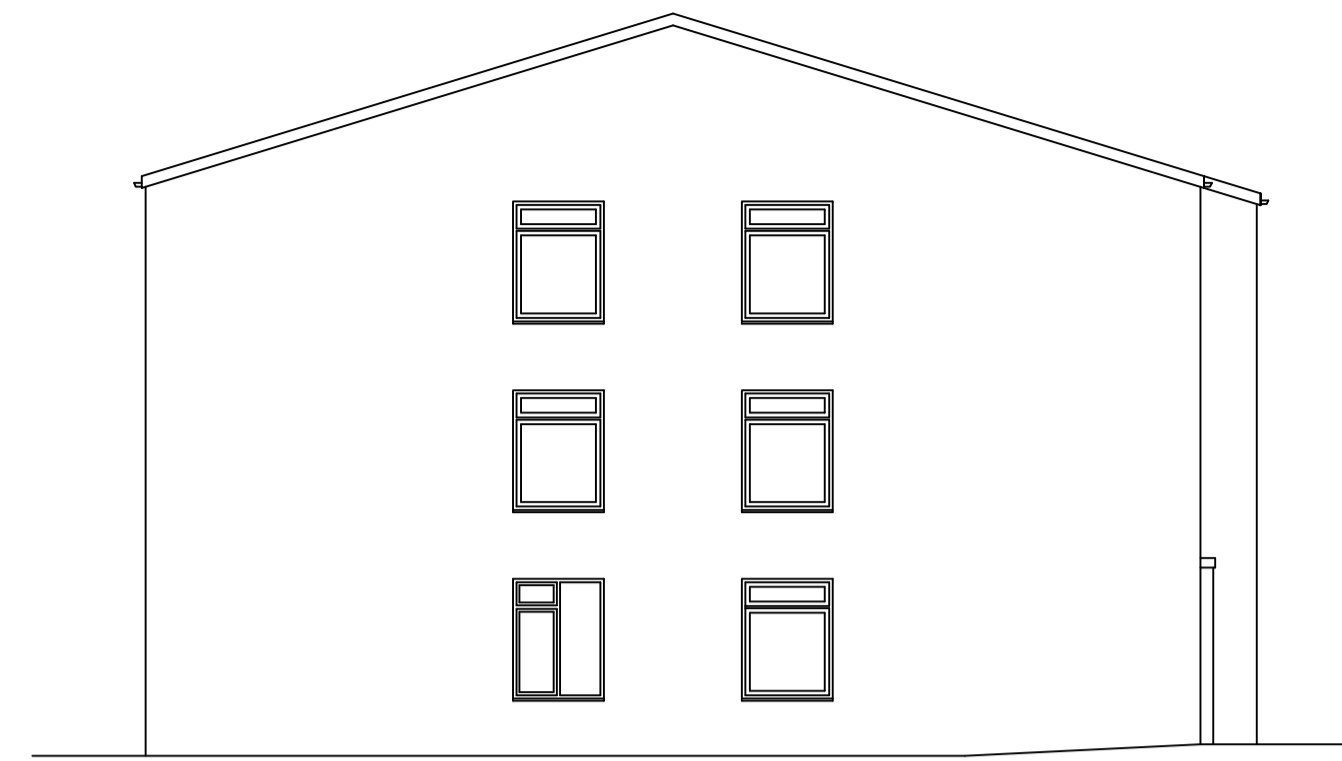


North Elevation of Block 1

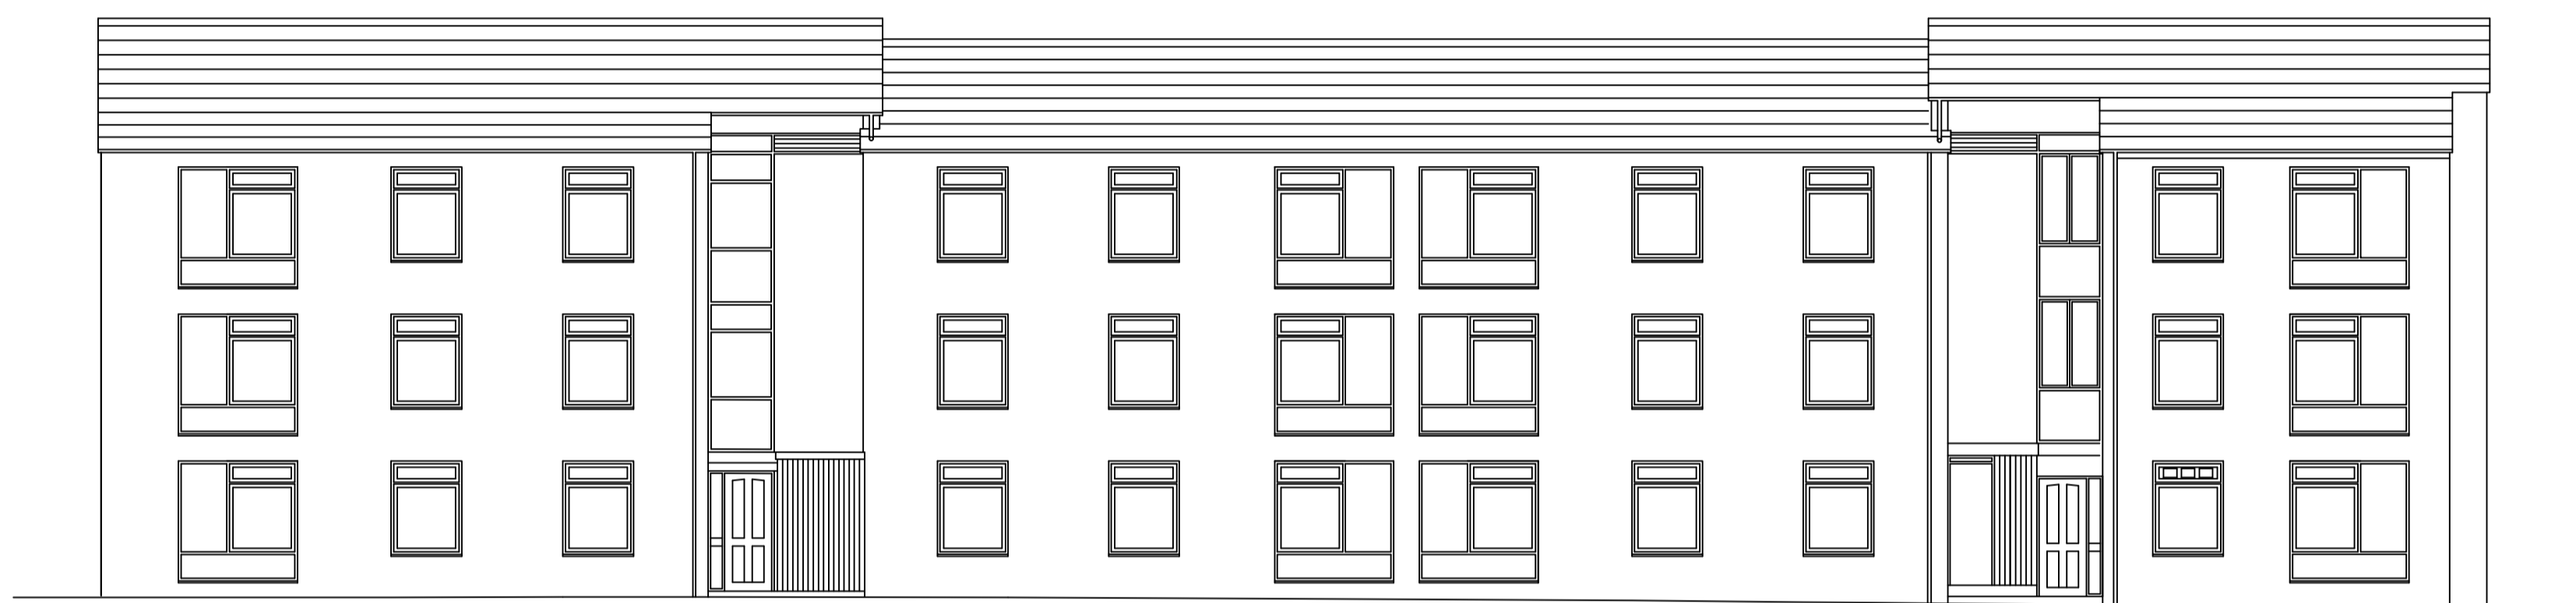

West Elevation of Block 1

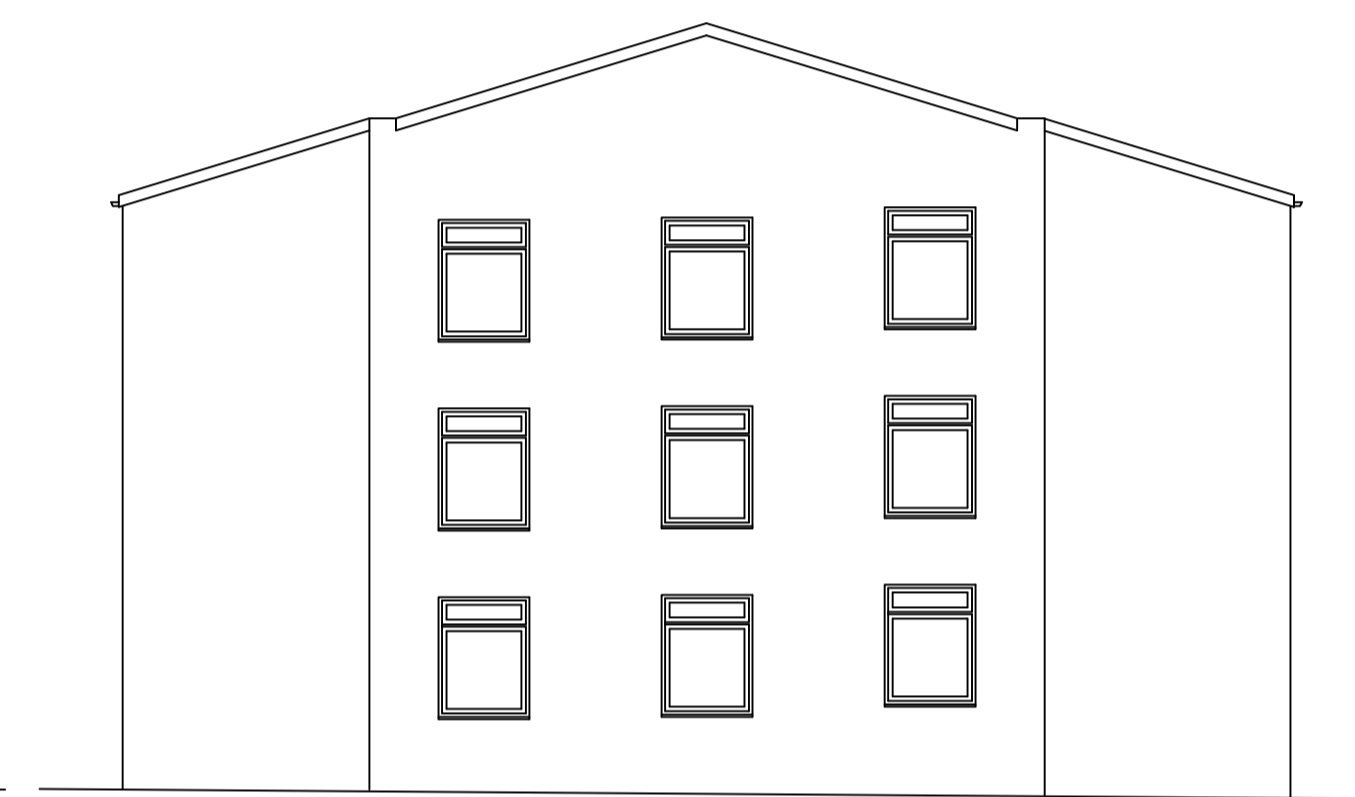


South Elevation of Block 1

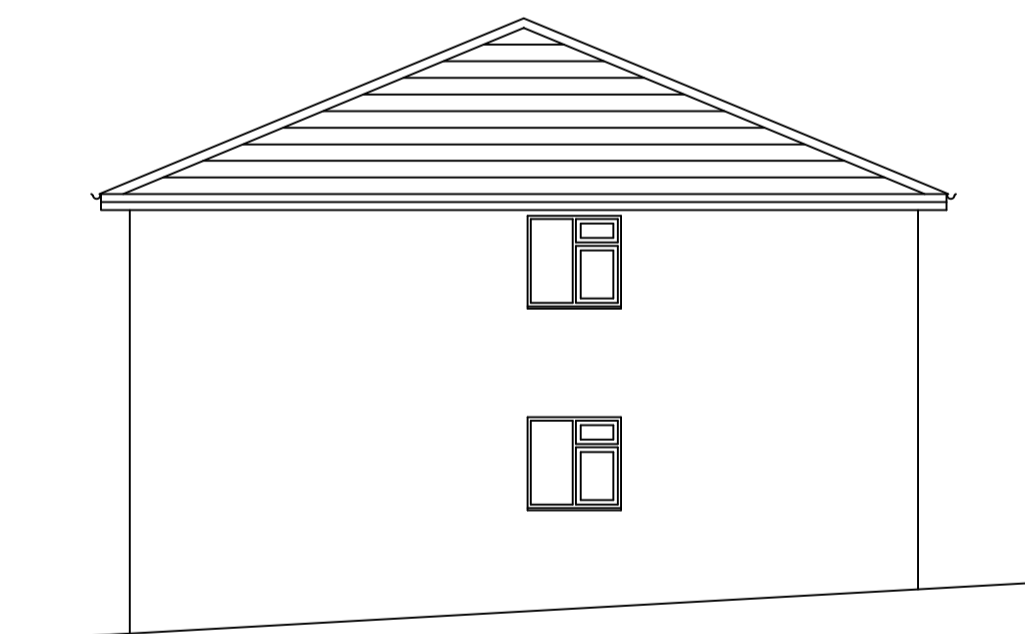

East Elevation of Block 2



North Elevation of Block 2

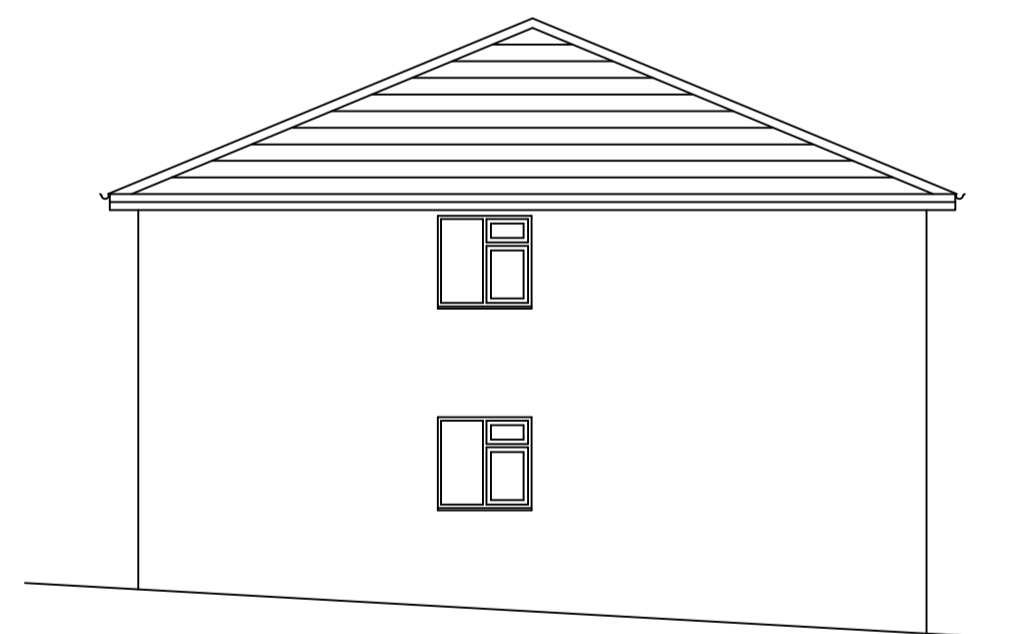


West Elevation of Block 2



South Elevation of Block 2

Revision	Description of Revision	By	Date

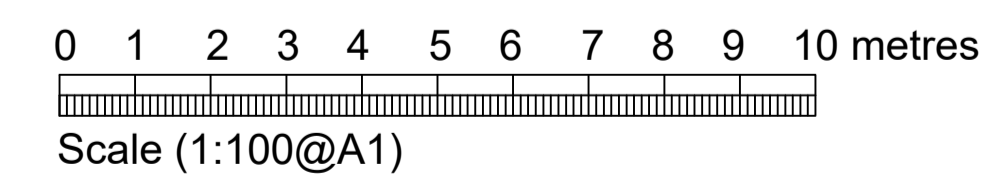

Drawing:	
Elevations as Existing of Blocks 1 & 2	
Project:	
Window Replacement at Woodside House, Welwyn Garden City	
For:	
First Garden Cities Homes	
CAM CONSTRUCTION ASSET MANAGEMENT	
Scale:	Date:
1:100@A1	7 September 2020
Drawn:	Drawing Number:
BG	135/2