




West Elevation of Block 3

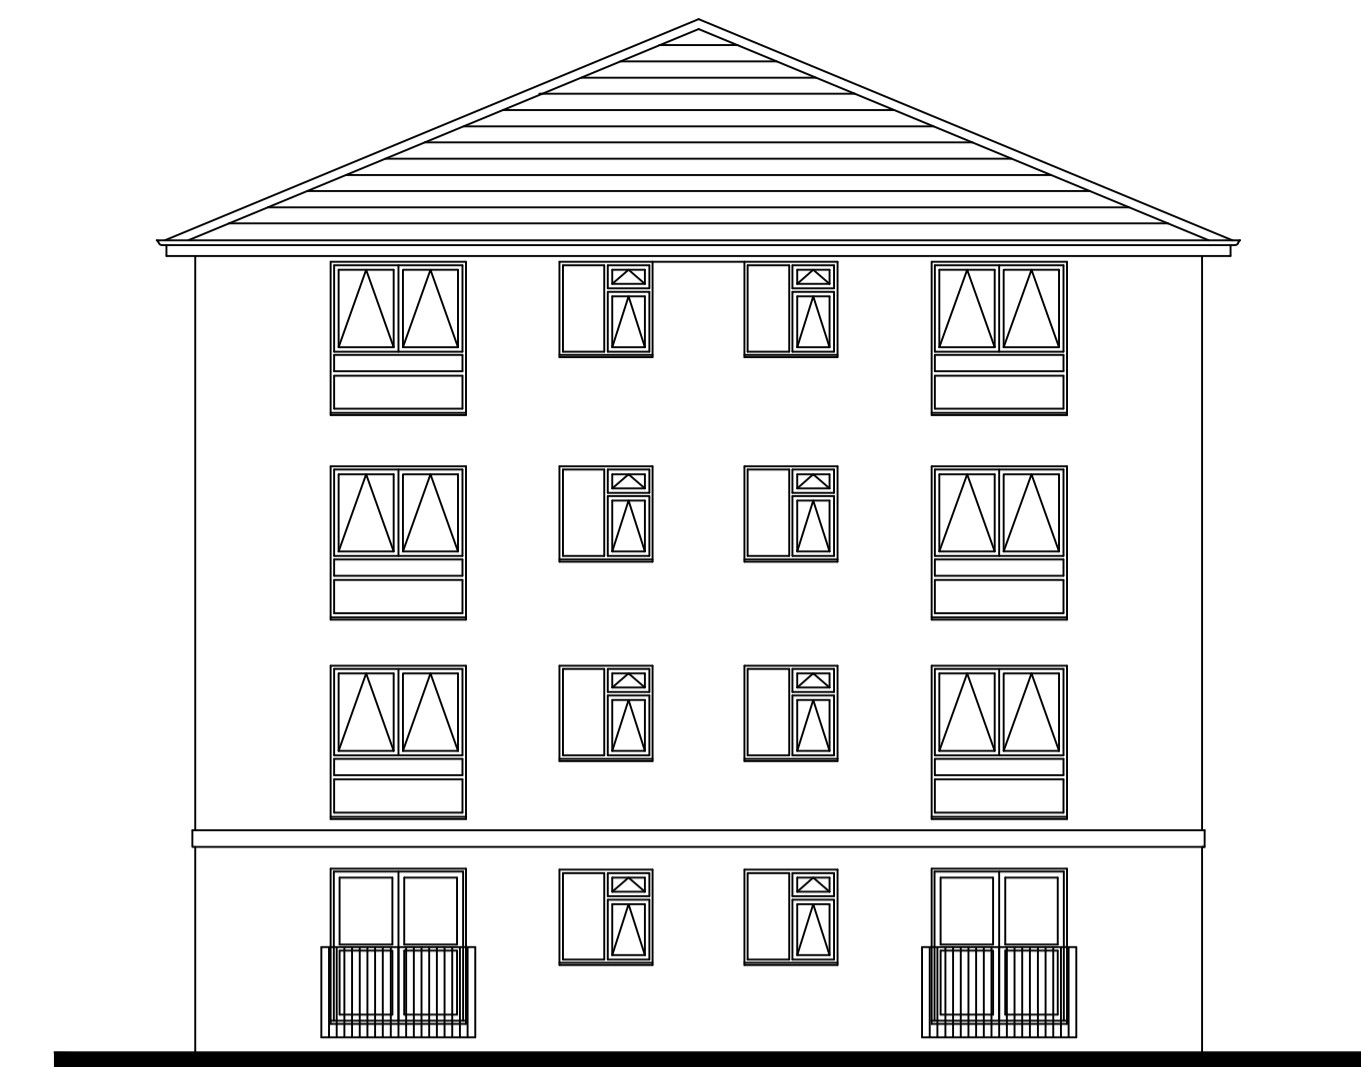


South Elevation of Block 3

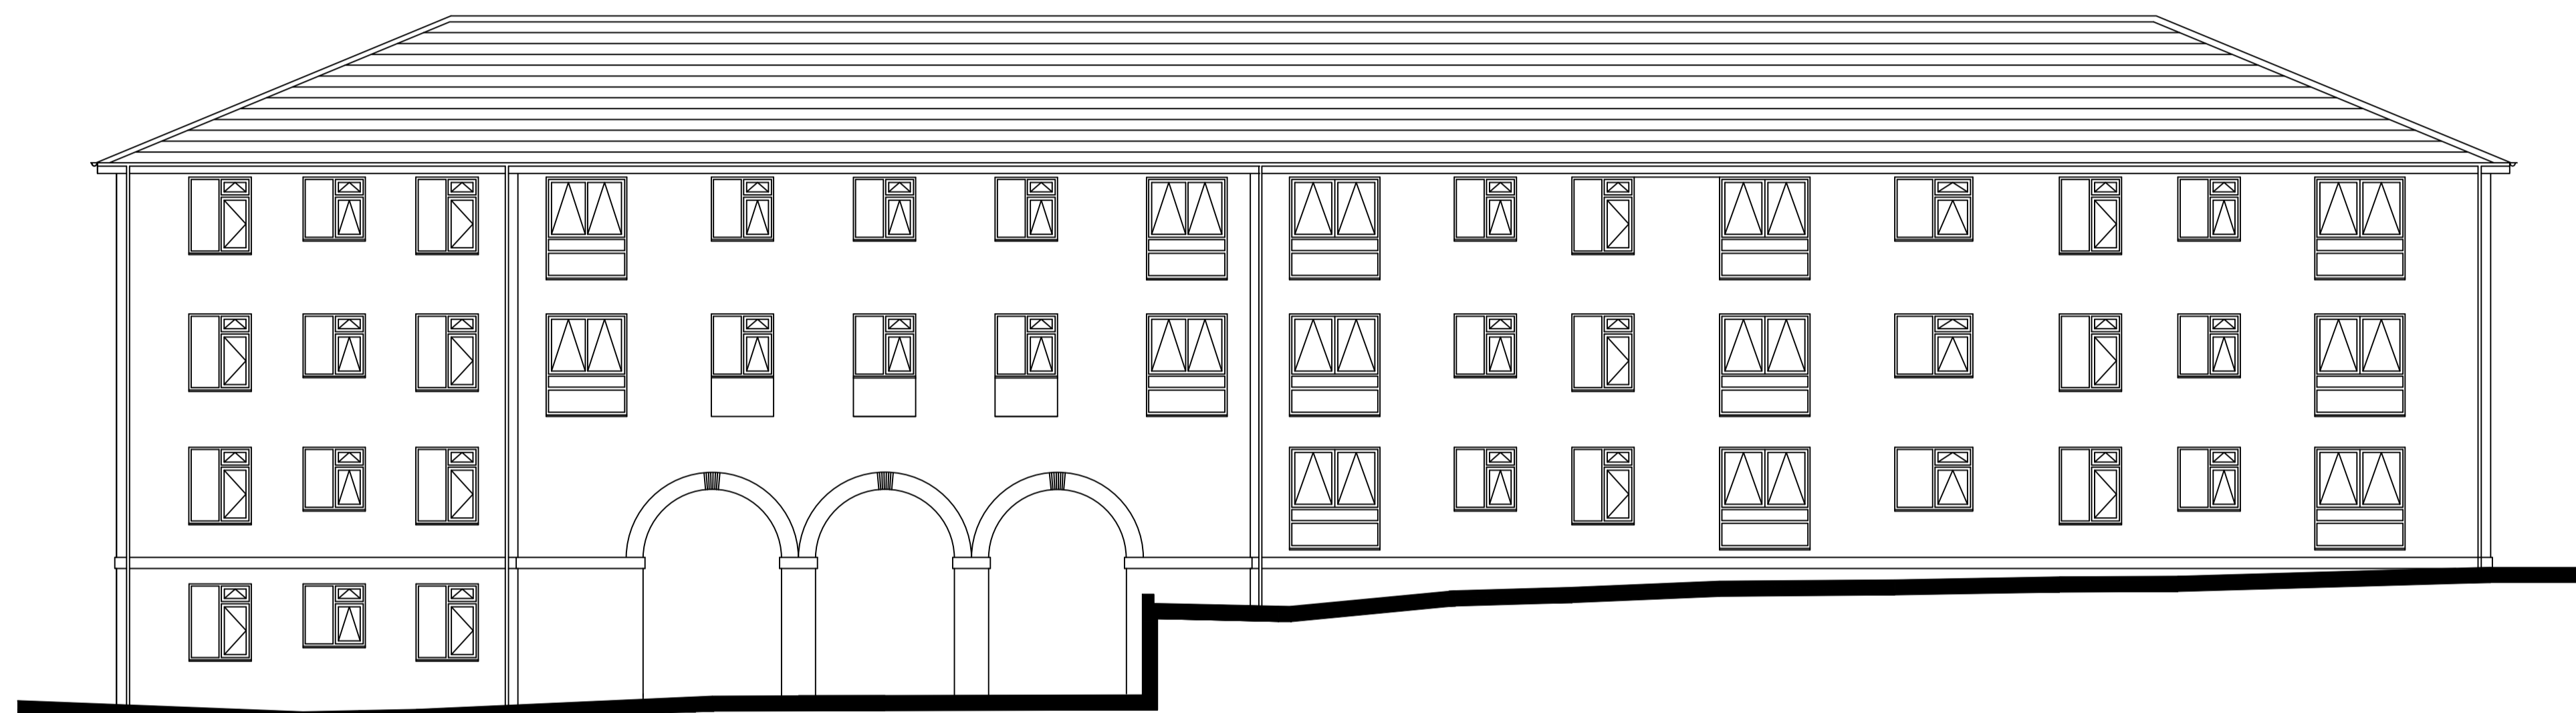

East Elevation of Block 3

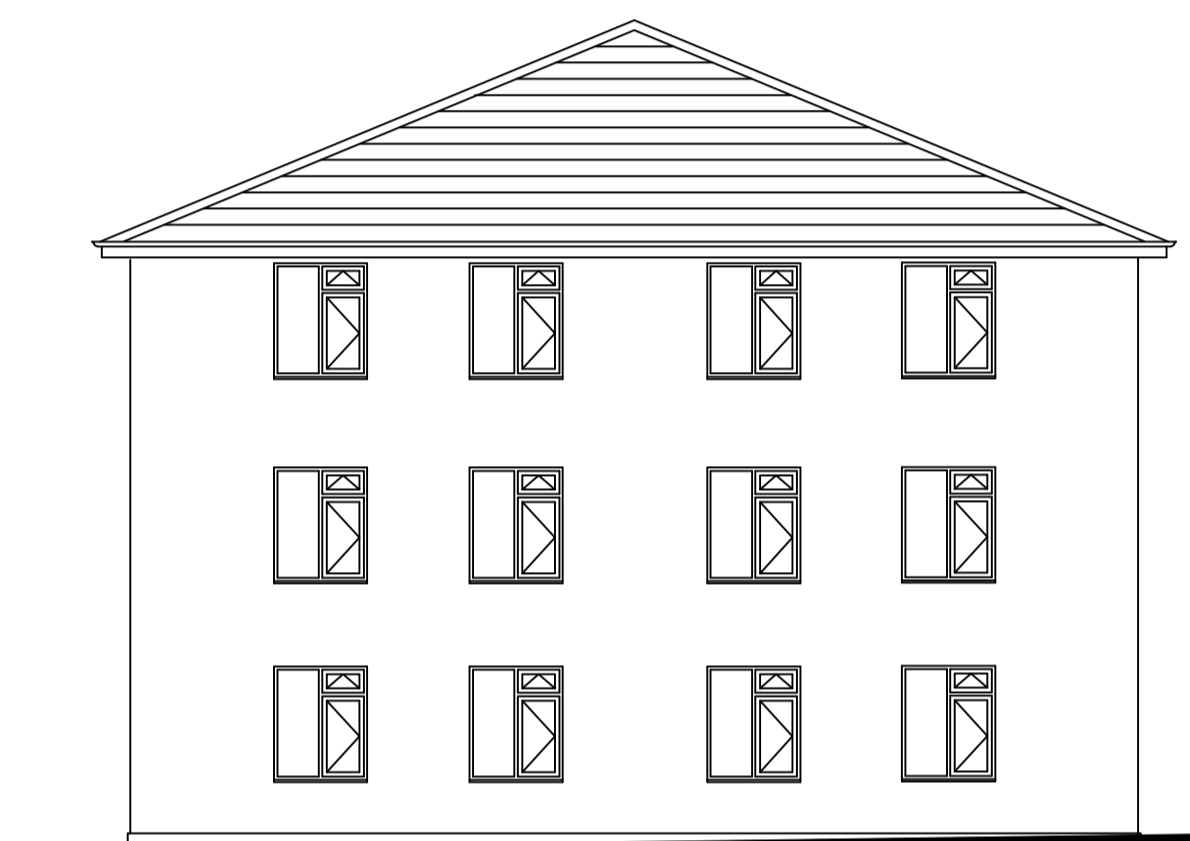


North Elevation of Block 3

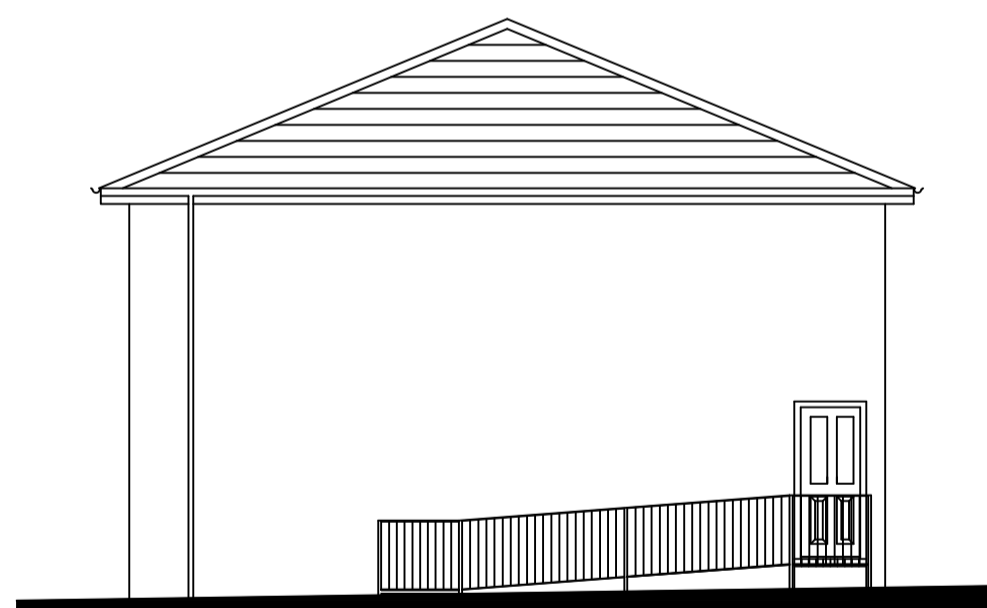


East Elevation of Block 4




North Elevation of Block 4

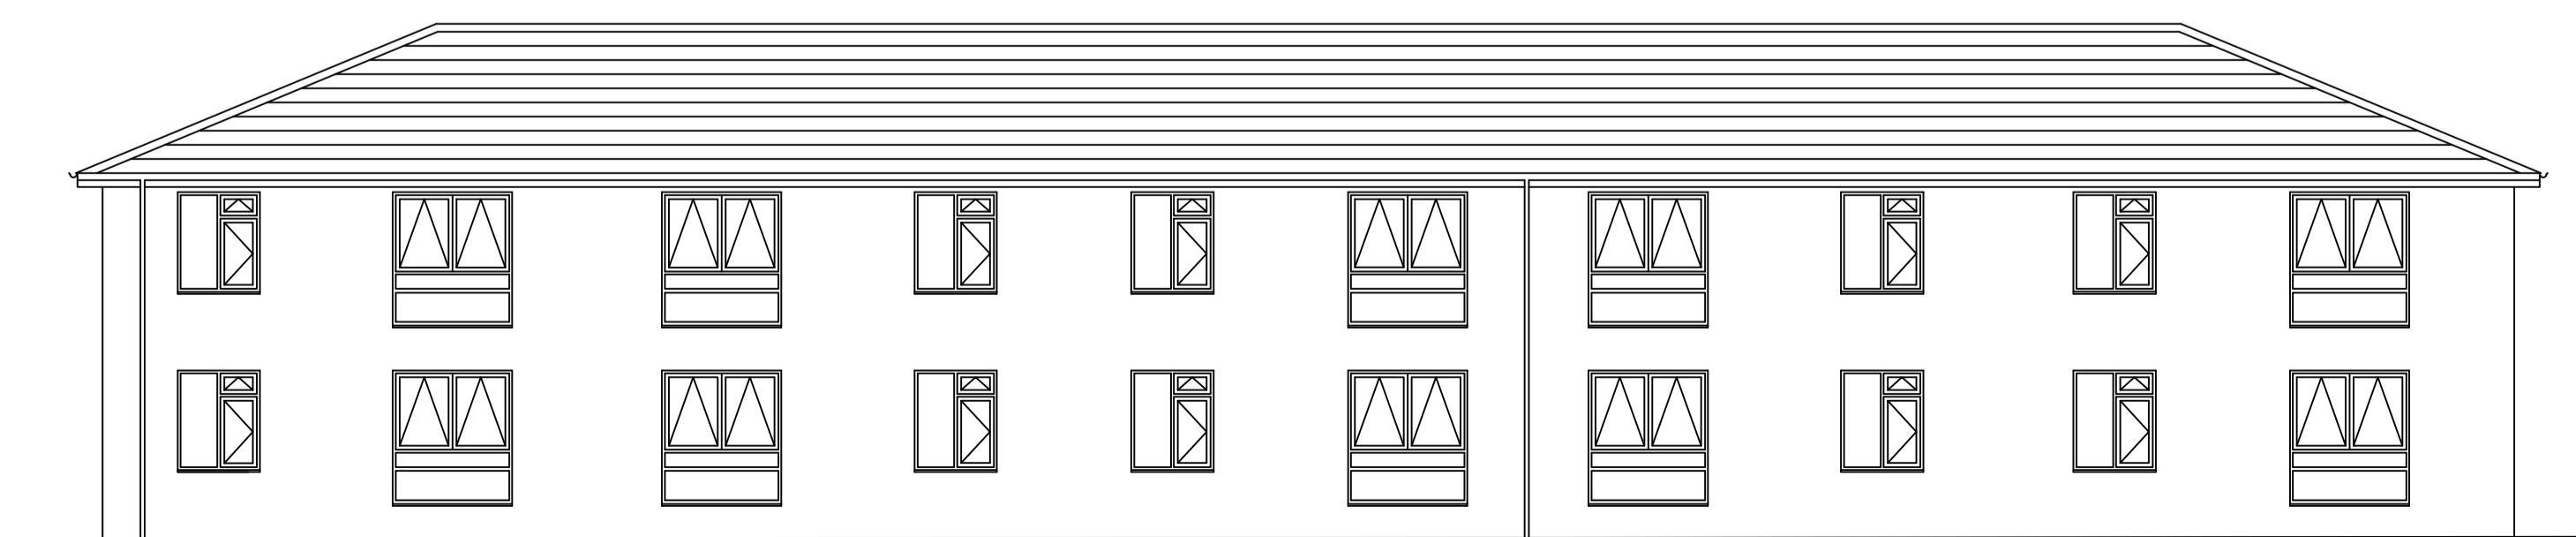

South Elevation of Block 4

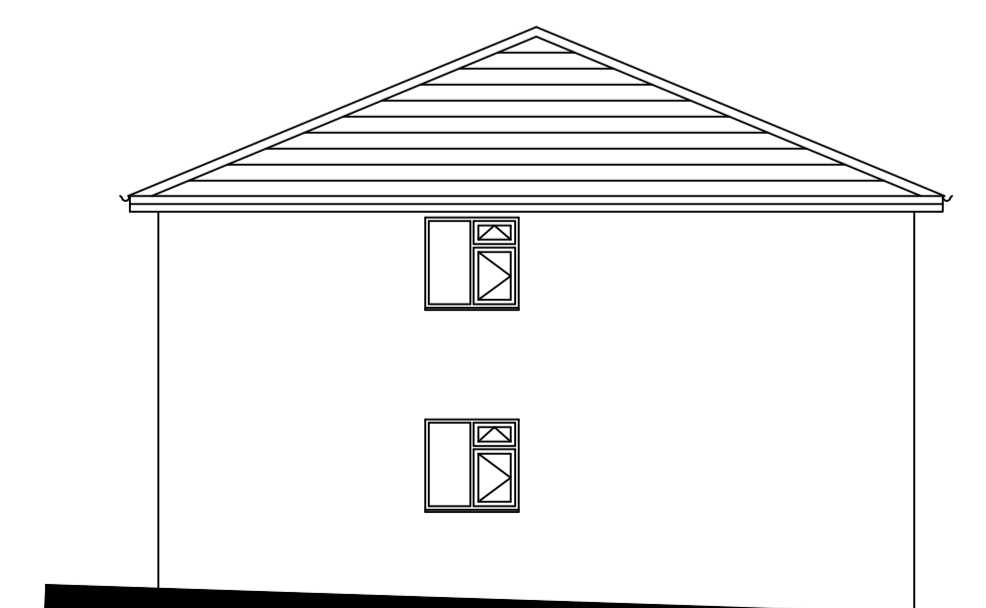

West Elevation of Block 4

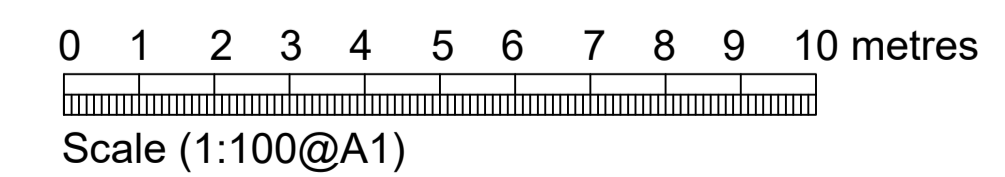

Revision	Description of Revision	By	Date

Drawing:  
Elevations as Existing of Blocks 3 & 4

Project:  
Window Replacement at Woodside House, Welwyn Garden City

For:  
First Garden Cities Homes

CAM CONSTRUCTION ASSET MANAGEMENT

Scale: 1:100@A1 Date: 7 September 2020

Drawn: BG Drawing Number: 1351/3