



PROPOSED FIRST FLOOR PLAN - 1:50 SCALE

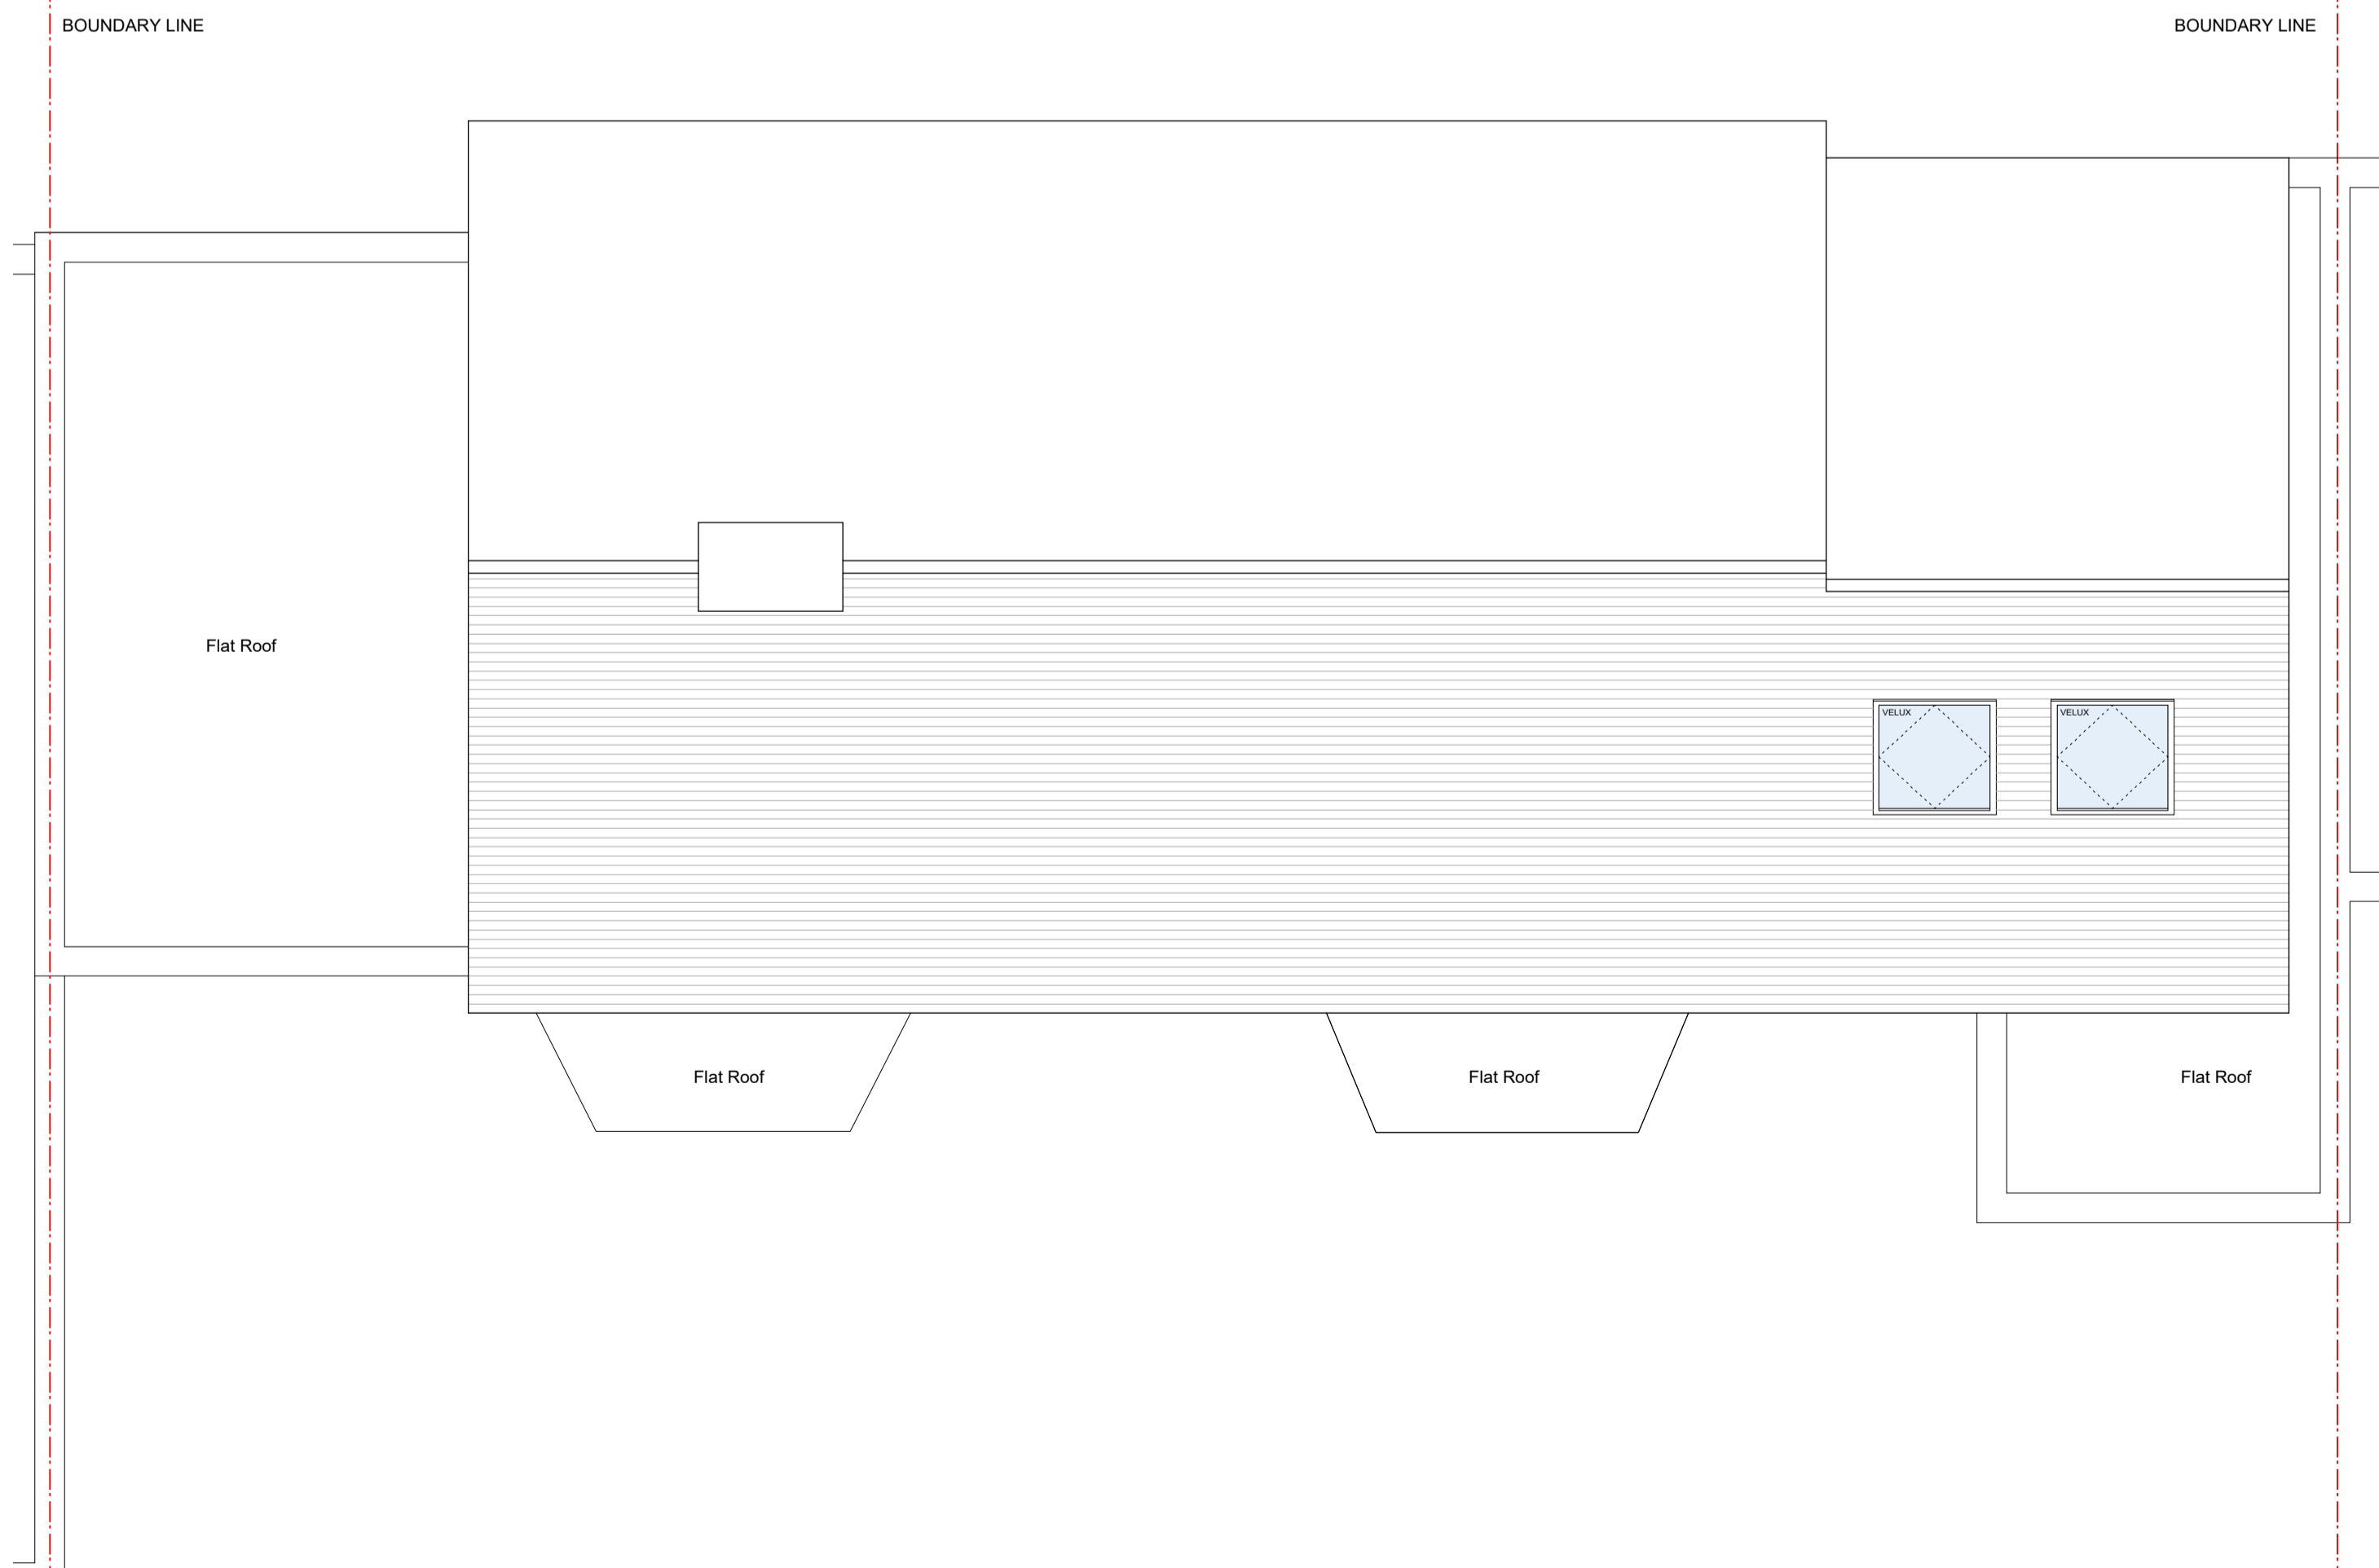


PROPOSED ROOF PLAN - 1:50 SCALE



PROPOSED FRONT ELEVATION - 1:100 SCALE

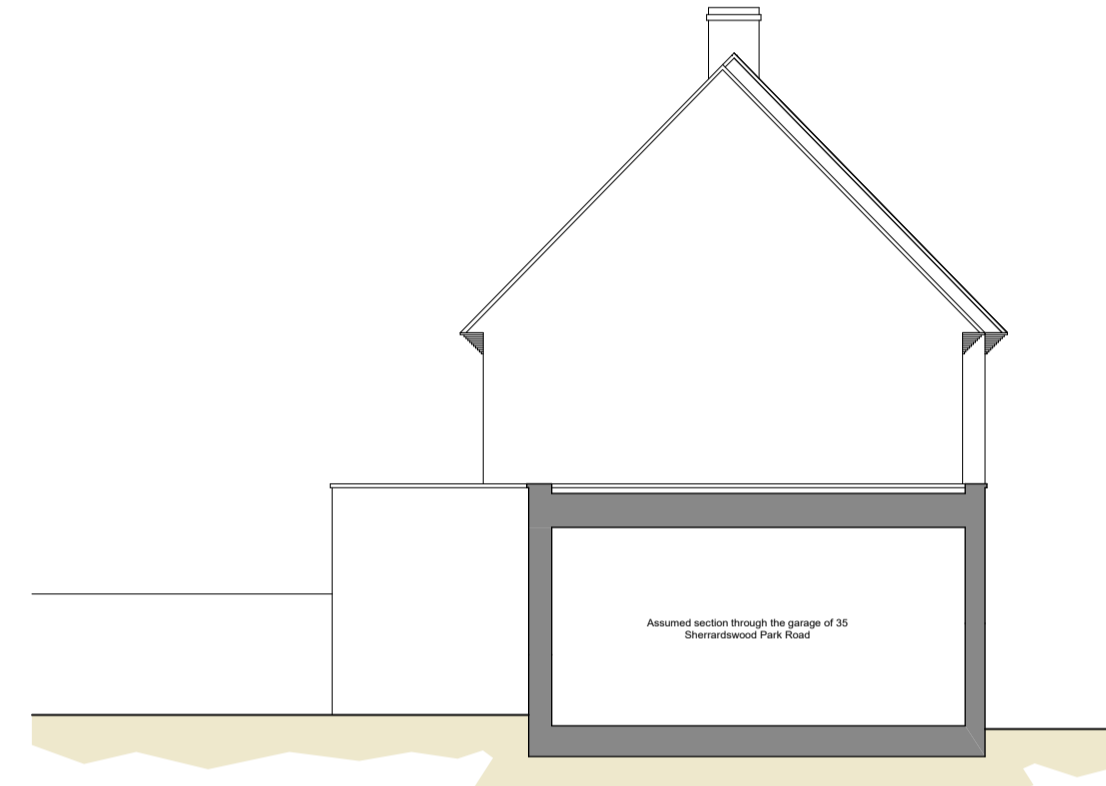


PROPOSED SIDE ELEVATION - 1:100 SCALE

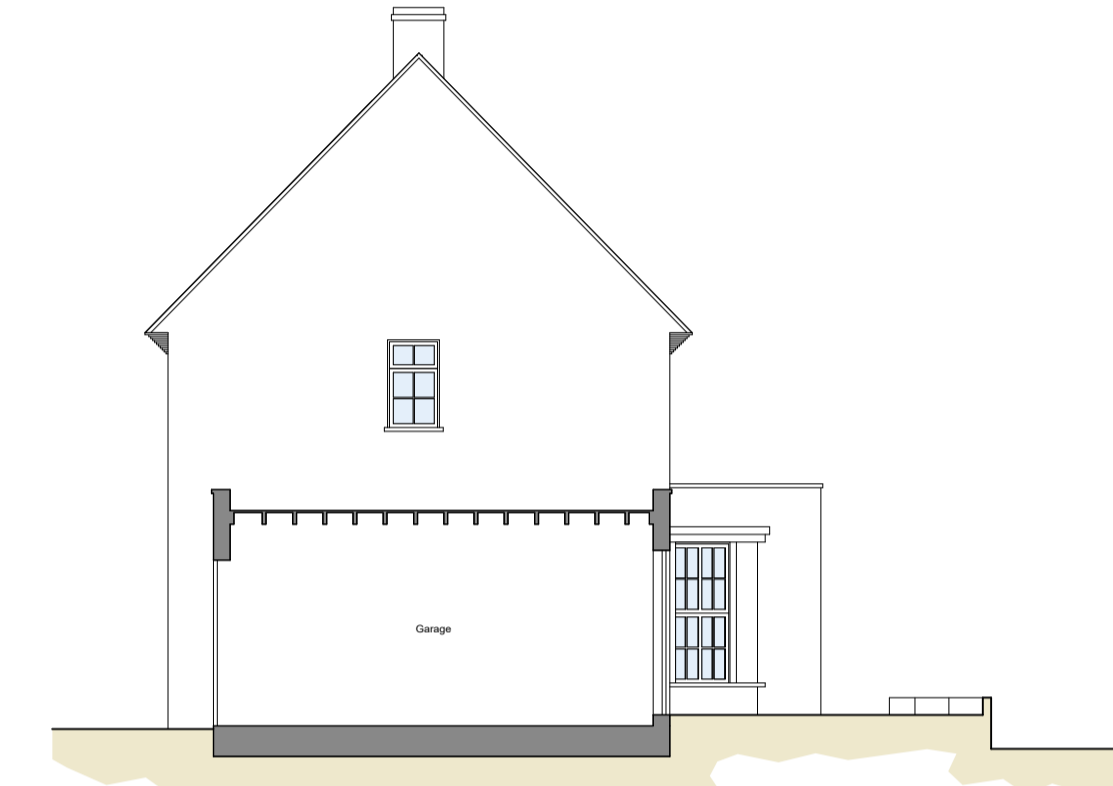


PROPOSED SIDE ELEVATION - 1:100 SCALE



PROPOSED REAR ELEVATION - 1:100 SCALE

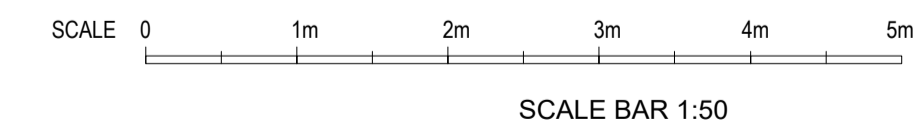

SCALE BAR 1:50

 

SCALE BAR 1:100

SCALE BAR

NOTE

ALL DIMENSIONS ARE TO BE CHECKED ON SITE. DESIGN TEAM TO BE INFORMED IF ANY DISCREPANCIES ARE FOUND.

LEGEND

NO.	DATE	DESCRIPTION
<b>FABRICK</b>		
<b>FABRICK</b> 31 CHENNELLS CLOSE HITCHIN, SG4 0EA E: scriven_daniel@hotmail.com T: 07772 168978		
PROJECT TITLE <b>37 SHERRARDSPARK ROAD,            WELWYN GARDEN CITY, AL8 7JY</b>		
CLIENT NAME <b>TRACEY WALTON</b>		
DRAWING TITLE <b>PROPOSED FIRST FLOOR PLAN AND ROOF            PLAN AND ELEVATIONS            FIRST FLOOR SIDE EXTENSION</b>		
STATUS <b>PLANNING</b>		
DRAWN BY <b>DS</b>		<b>P/01</b>
DATE <b>09/10/20</b>		
PAPER SIZE <b>A1</b>		
SCALE <b>1:50 / 1:100</b>		
REVISION		