




FIRST FLOOR PLAN

SCALE

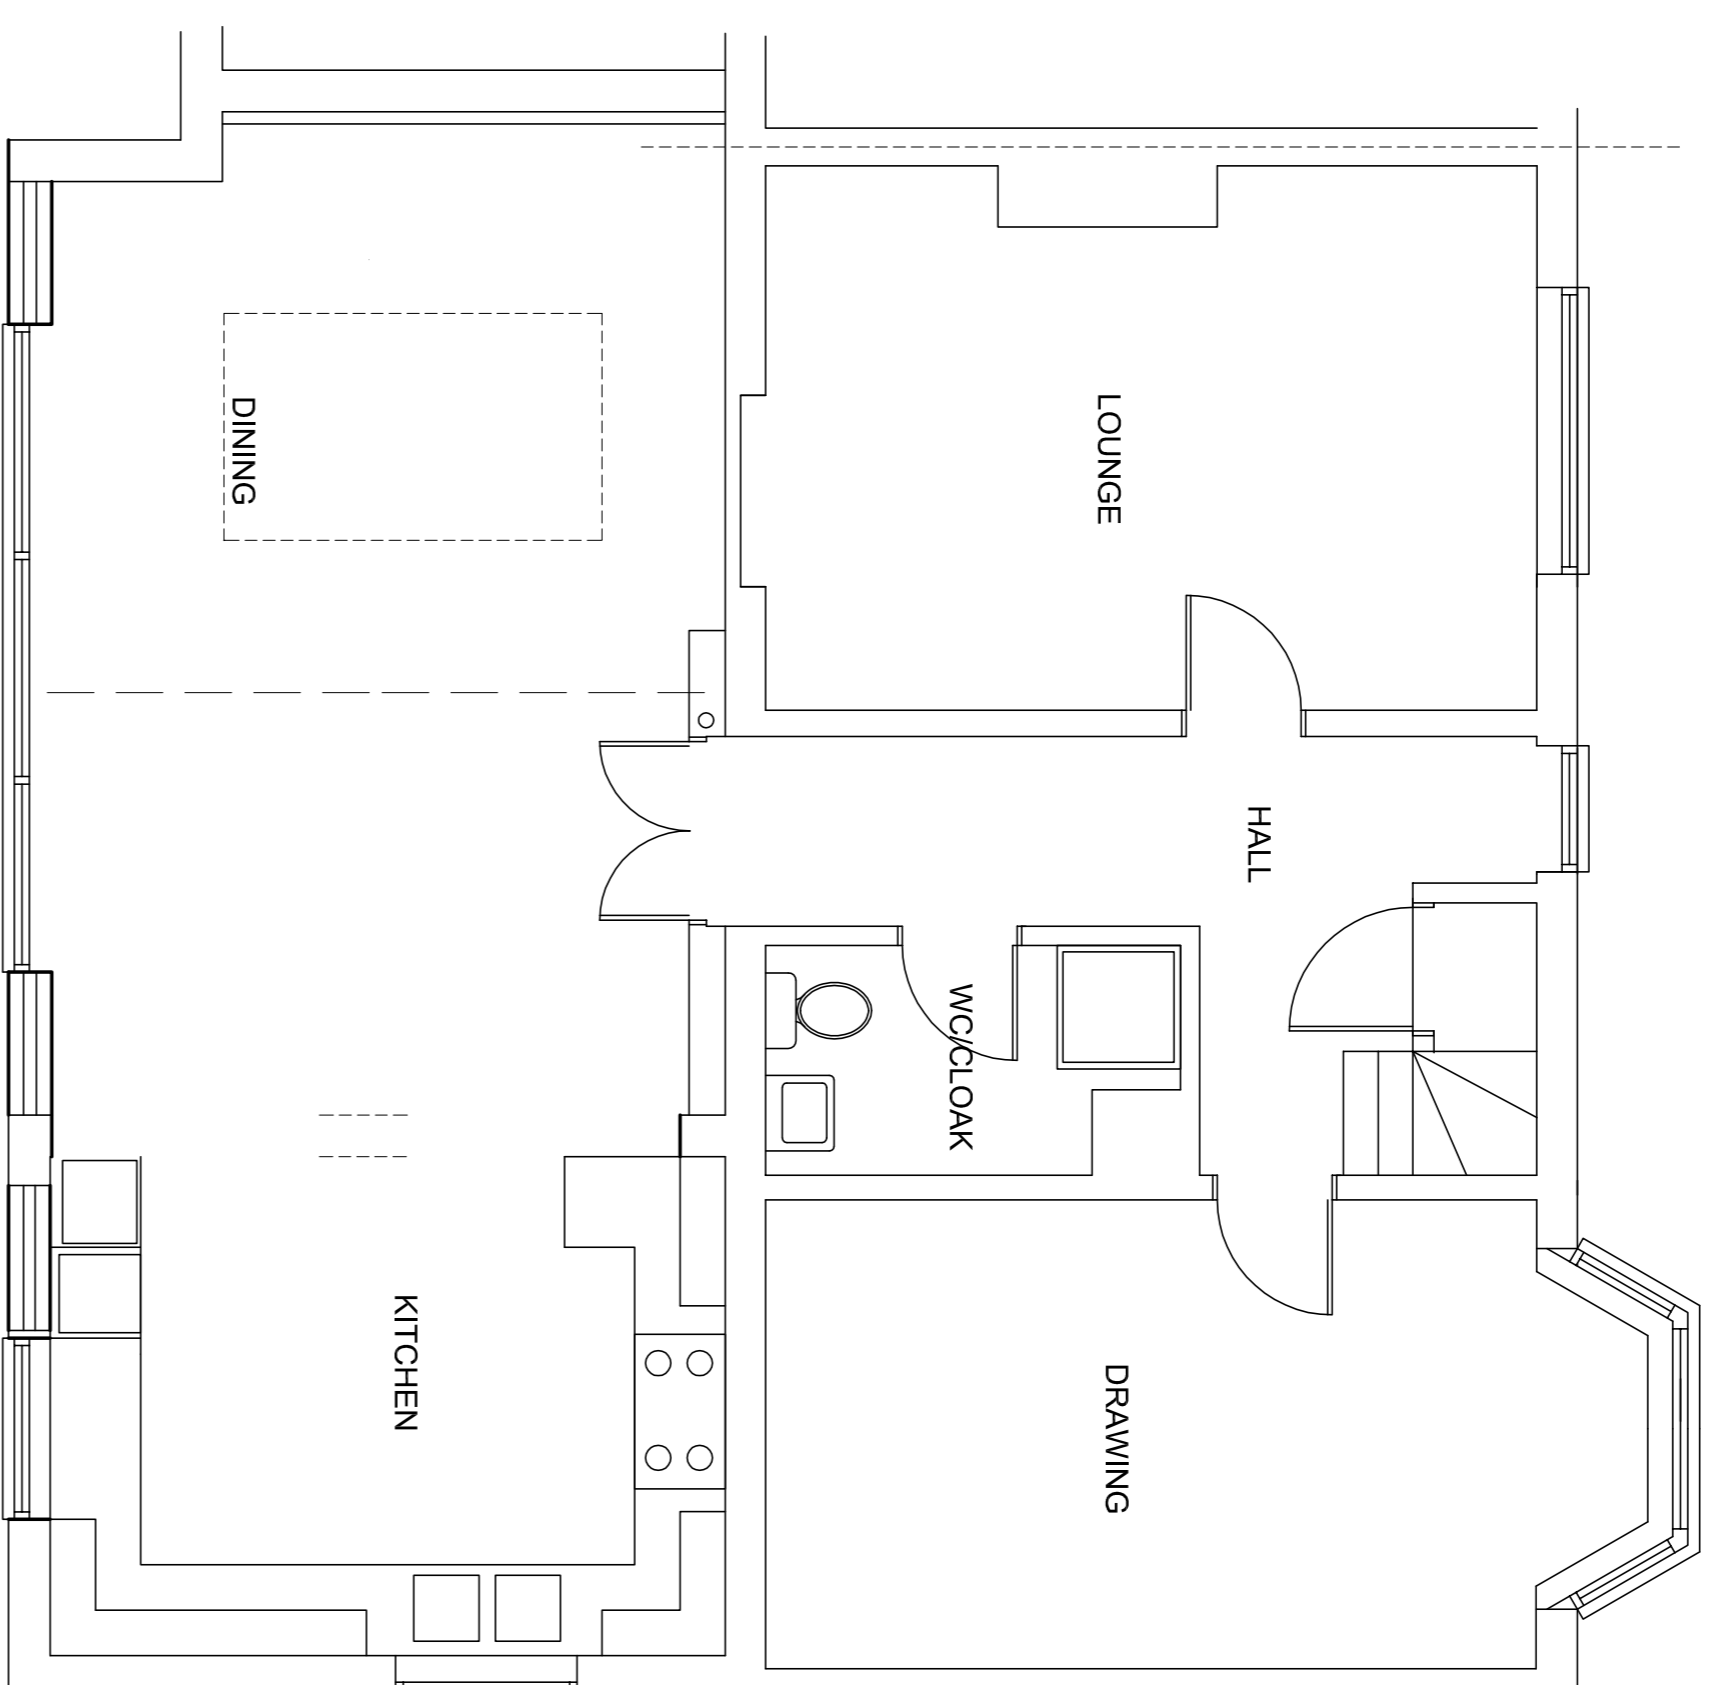

GROUND FLOOR PLAN

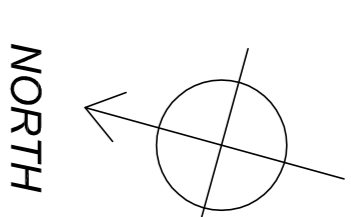

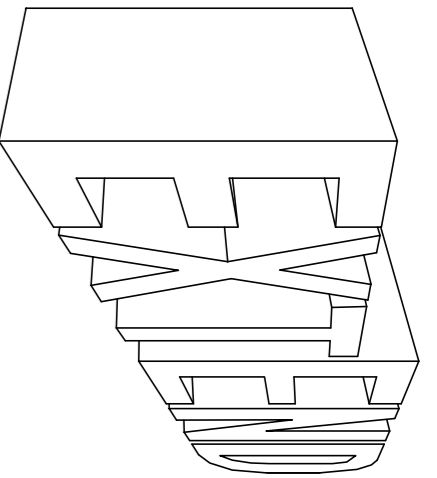

Complete Project Management
 68 Queen Street, Hichin SG4 9TS 01462 436480
 Email: david.pucknell@skky.com


Client
 Mr Mrs Berry
Project
 38 Brockswold Lane
 Welwyn
 AL8 7BG

Drawing Title
 Double storey rear extension


Scale	Date	Drawn by
1:50/10010/2020	DP	DP
Dwg. No.	Rev.	
DP 1069/01		

A4

EXISTING PLANS AND ELEVATIONS 1:100

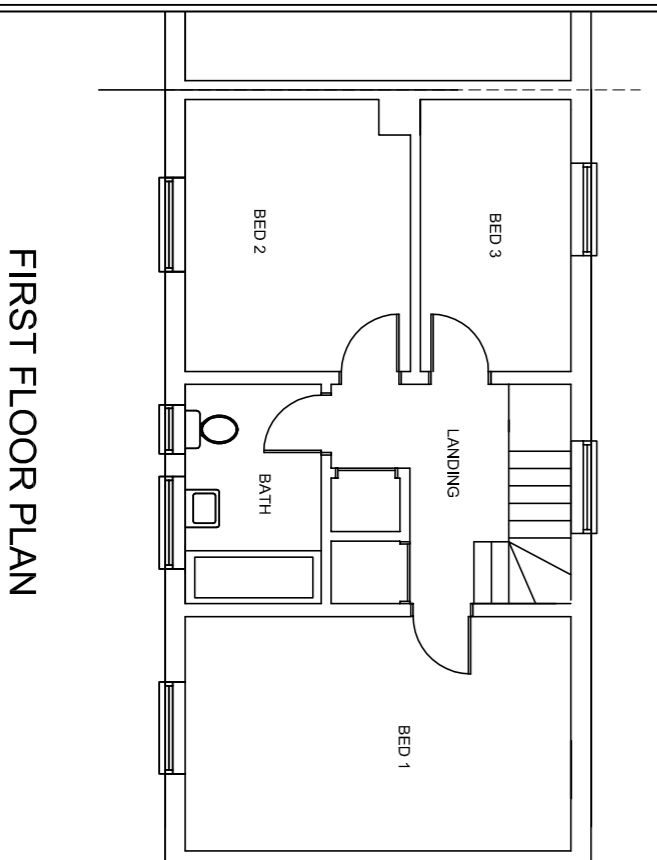


FIRST FLOOR PLAN

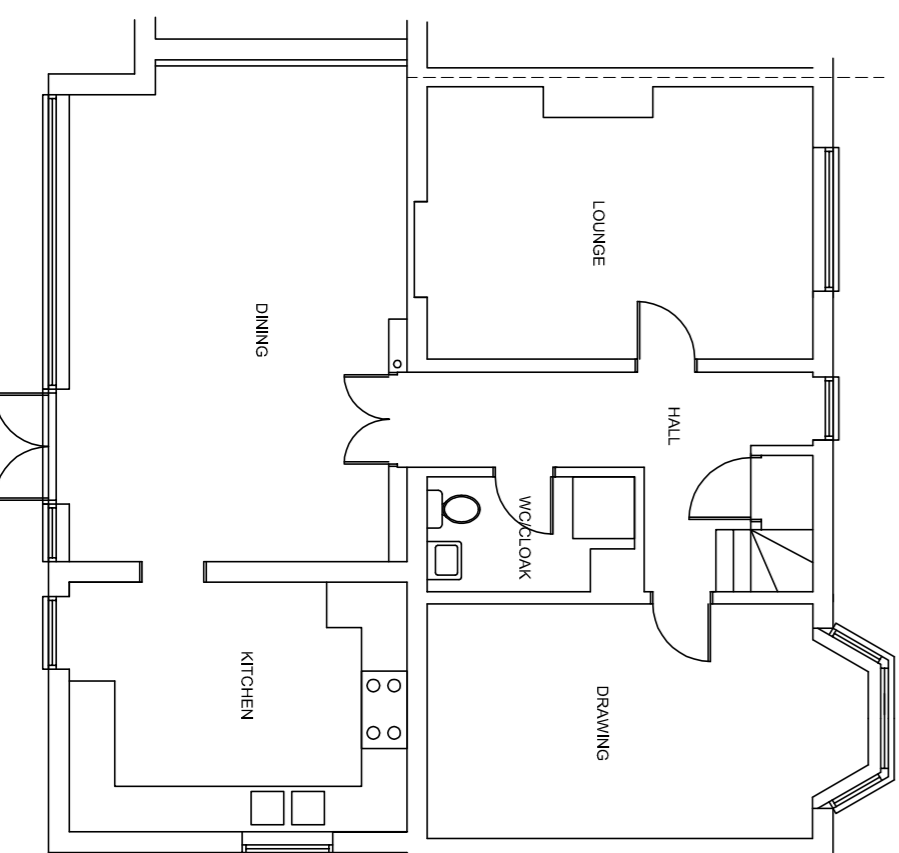


GROUND FLOOR PLAN


SCALE

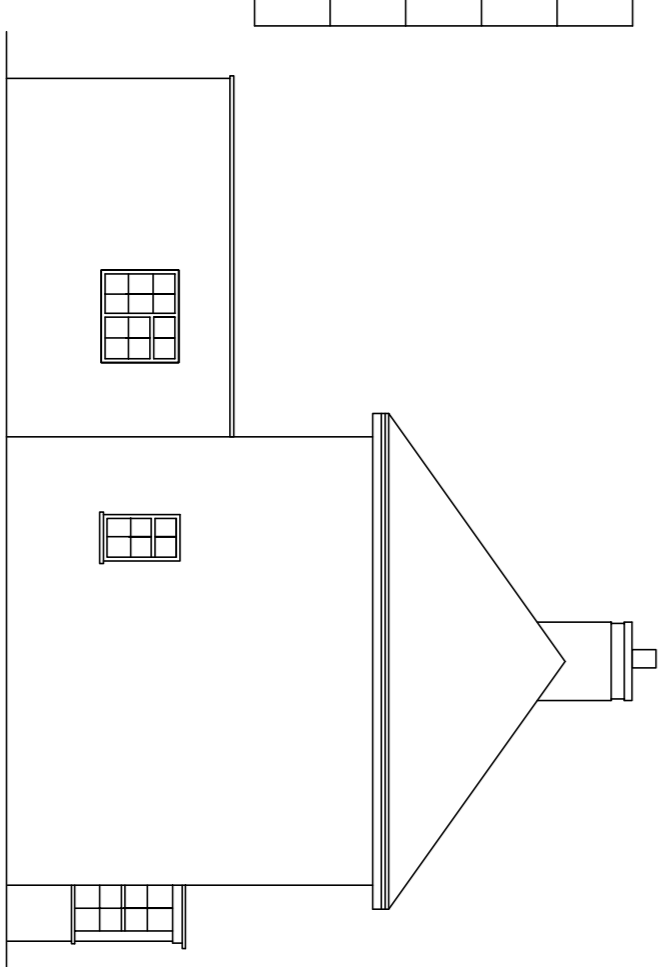


NTH WEST ELEVATION

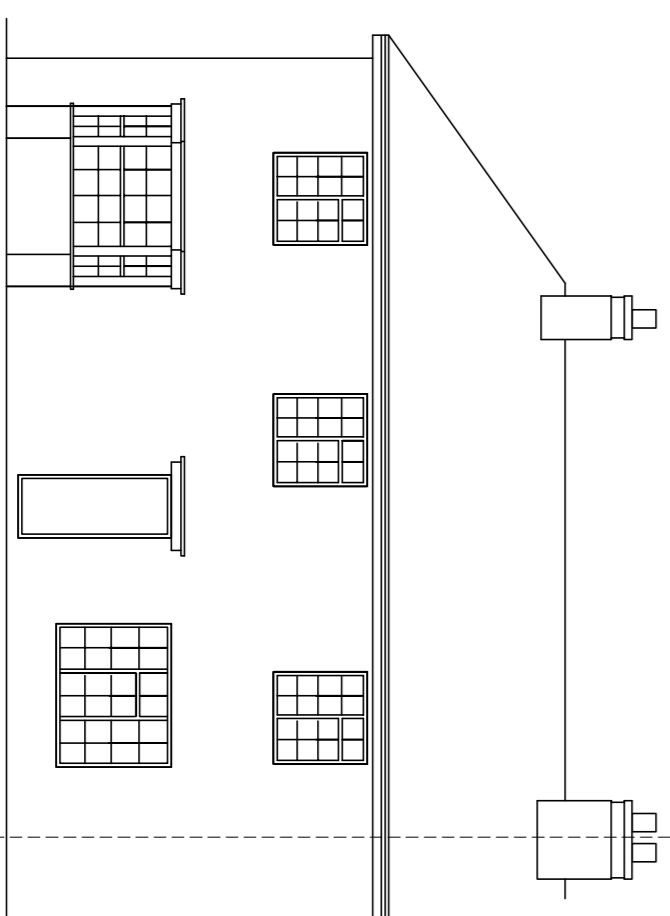

STH WEST ELEVATION

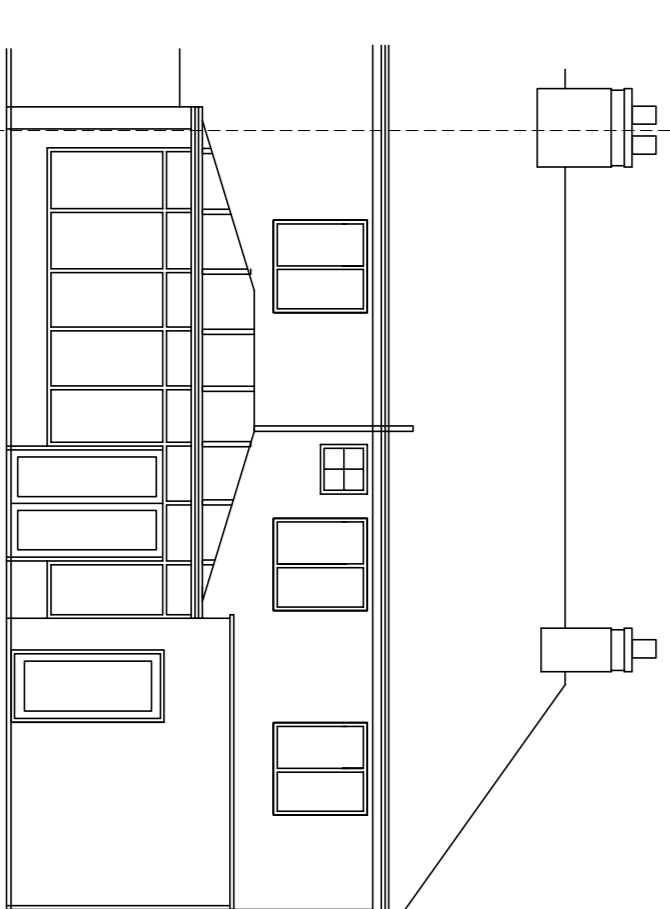

NTH EAST ELEVATION

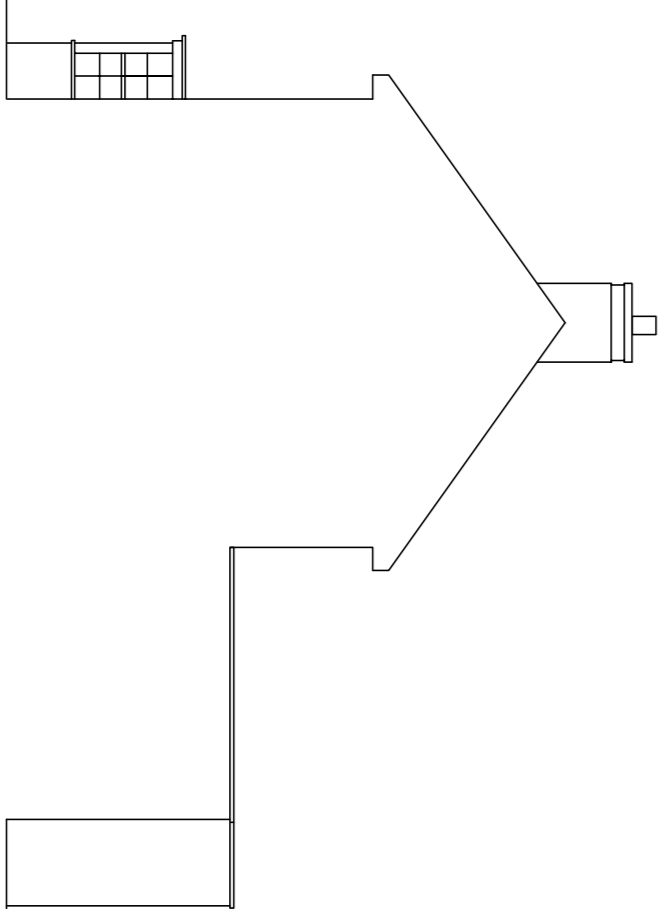

STH EAST ELEVATION