


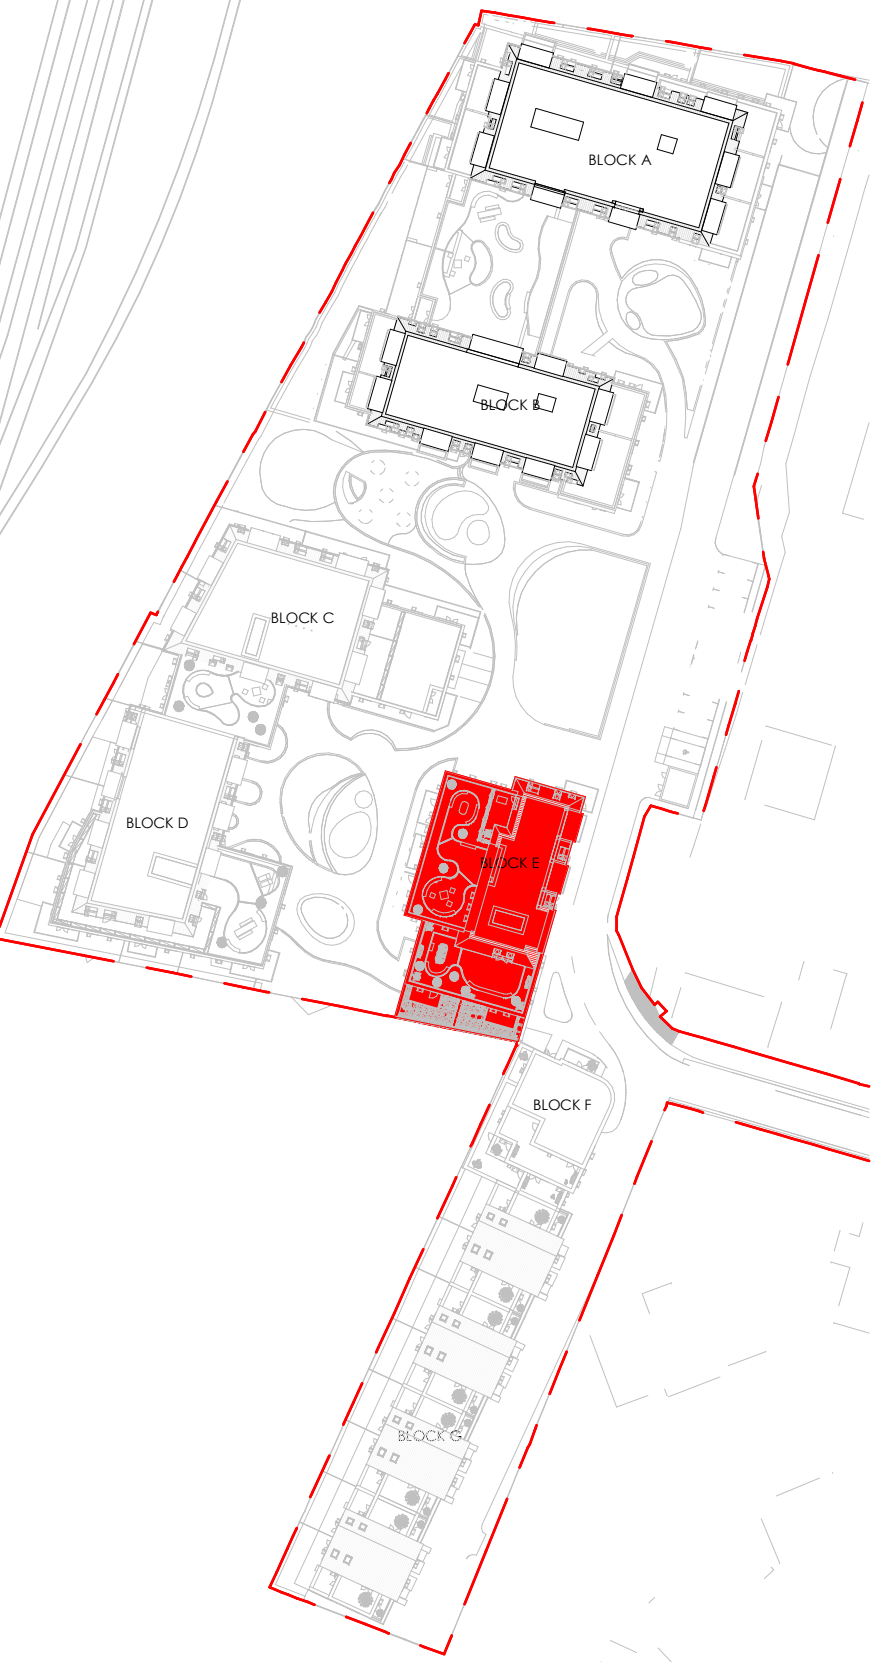

LOCATION PLAN SCALE 1:1000



Block E, Second to Fourth Floor Plan
not for construction