


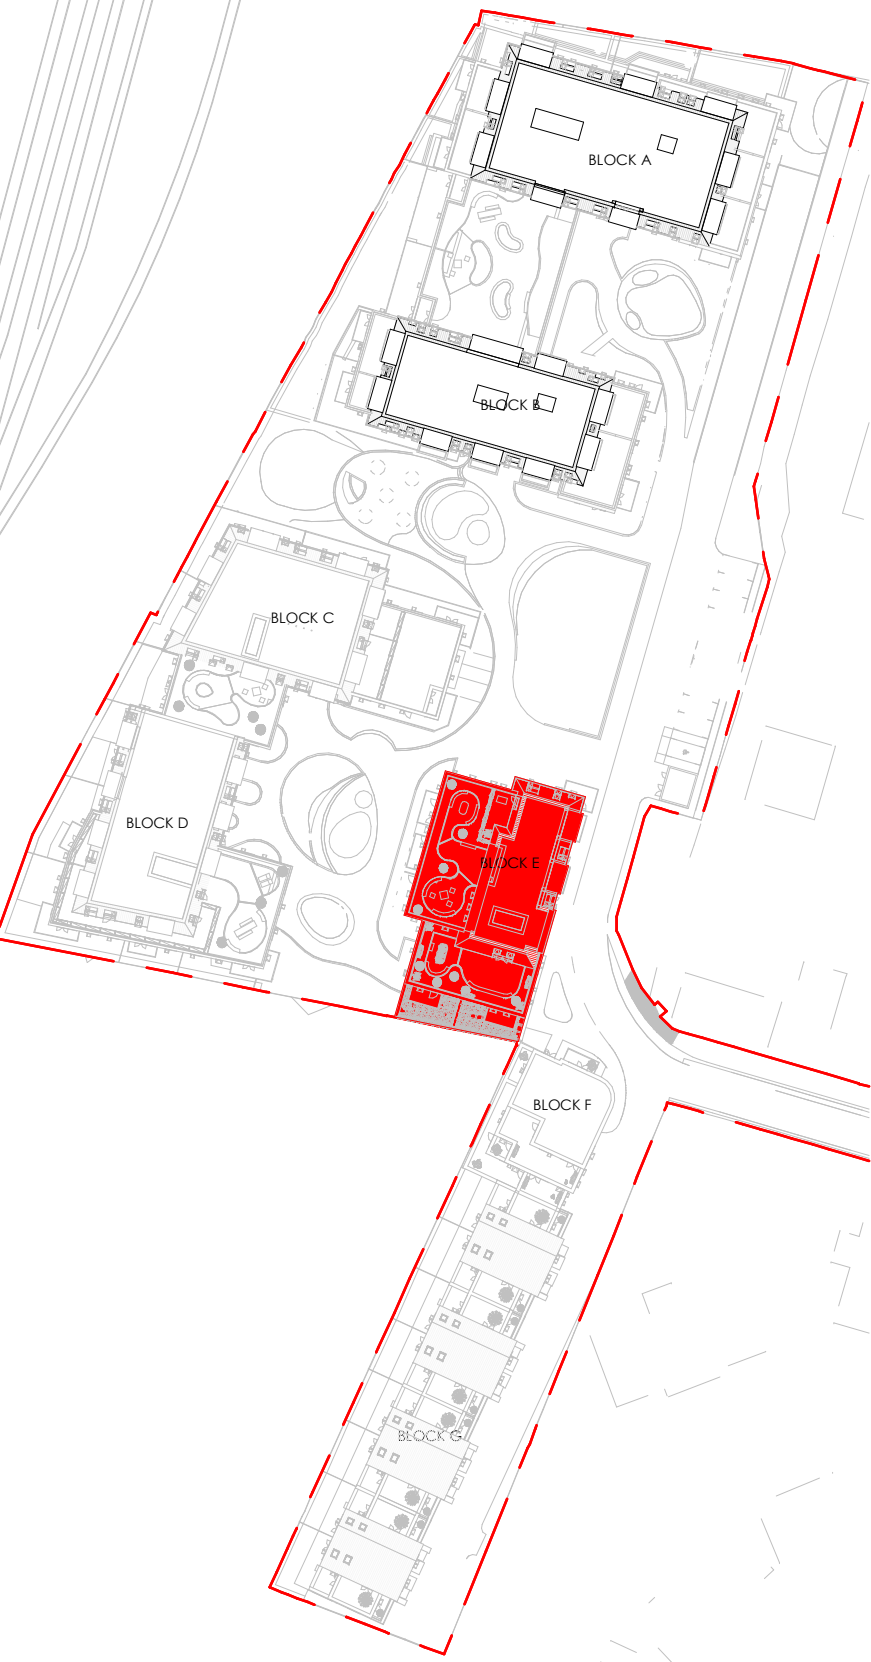

LOCATION PLAN SCALE 1:1000



Block E, Fifth Floor Plan
not for construction