


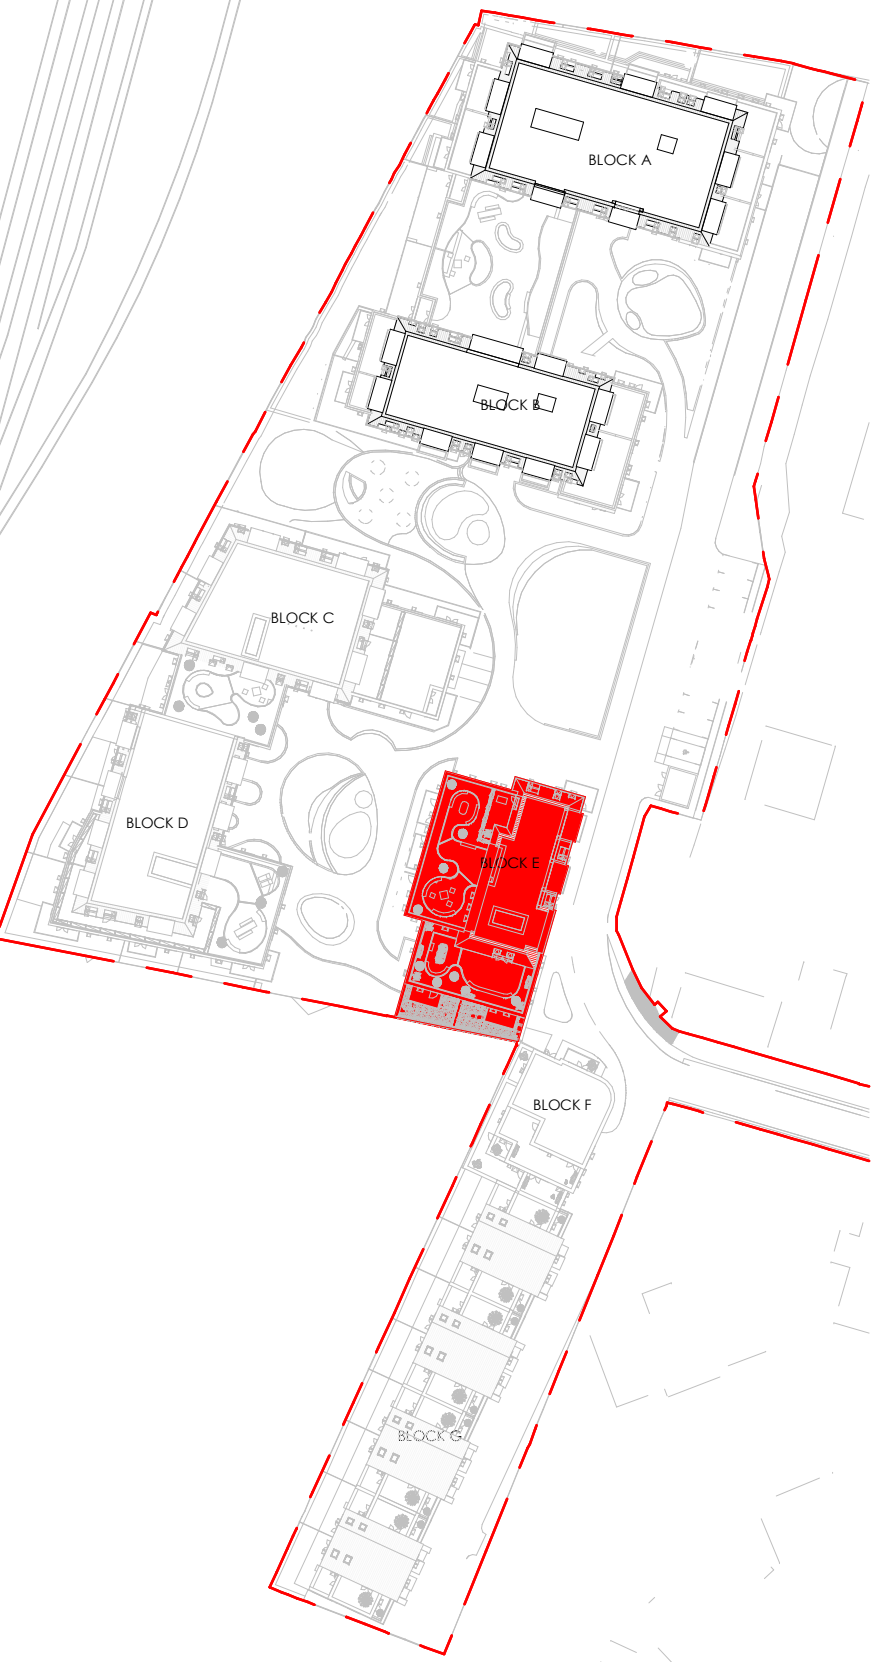

LOCATION PLAN SCALE 1:1000



Block E, Sixth Floor Plan
not for construction