



address: 88 Union Street London SE1 0NWphone: 020 7593 1000email: mail@alancamp.comweb: www.alancamp.com Broadwater Gardens, Block F Welwyn Garden City, AL7 3AX job number: General Arrangement 1:100 @ A1
Block F, Second and Third Floor Plans 1:200 @ A3

drawing number: F-GA-P-L02-L03 rev.PL 1 note: all dimensions to be checked on site before commencement of the work, if this drawing exceeds the quantities in any way the architects are to be informed before work is commenced. this drawing is copyright.

revisions (most recent listed below, refer to DIS for all revisions) rev date description

drawn check 1 18.12.20 Planning Submission NO SC

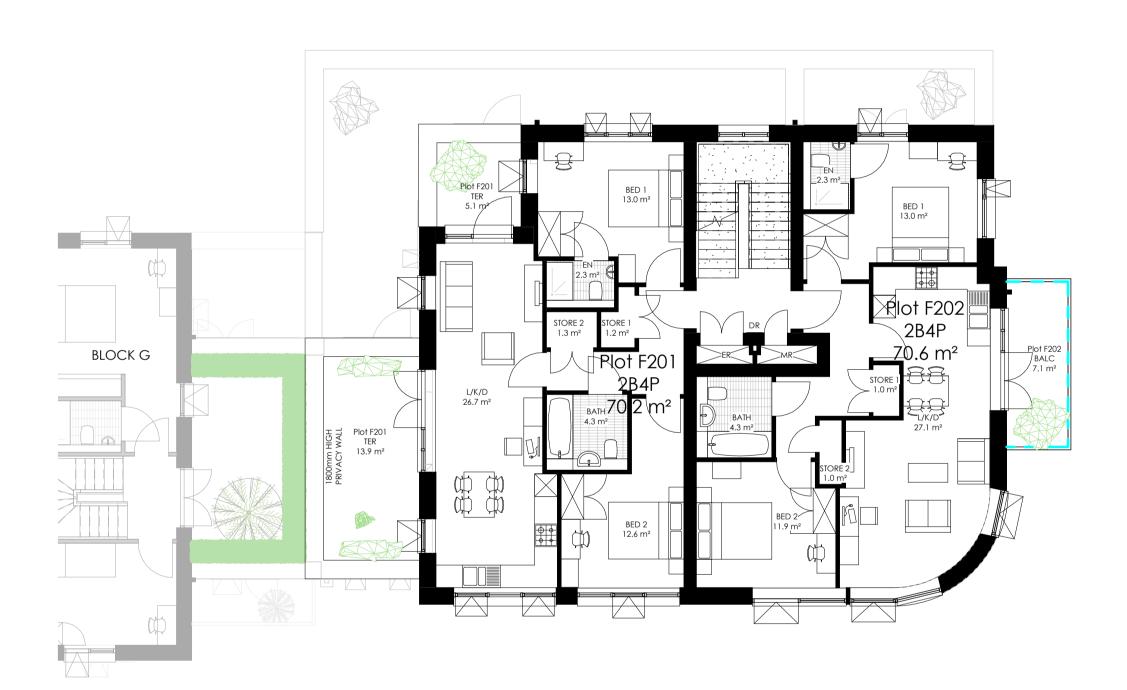

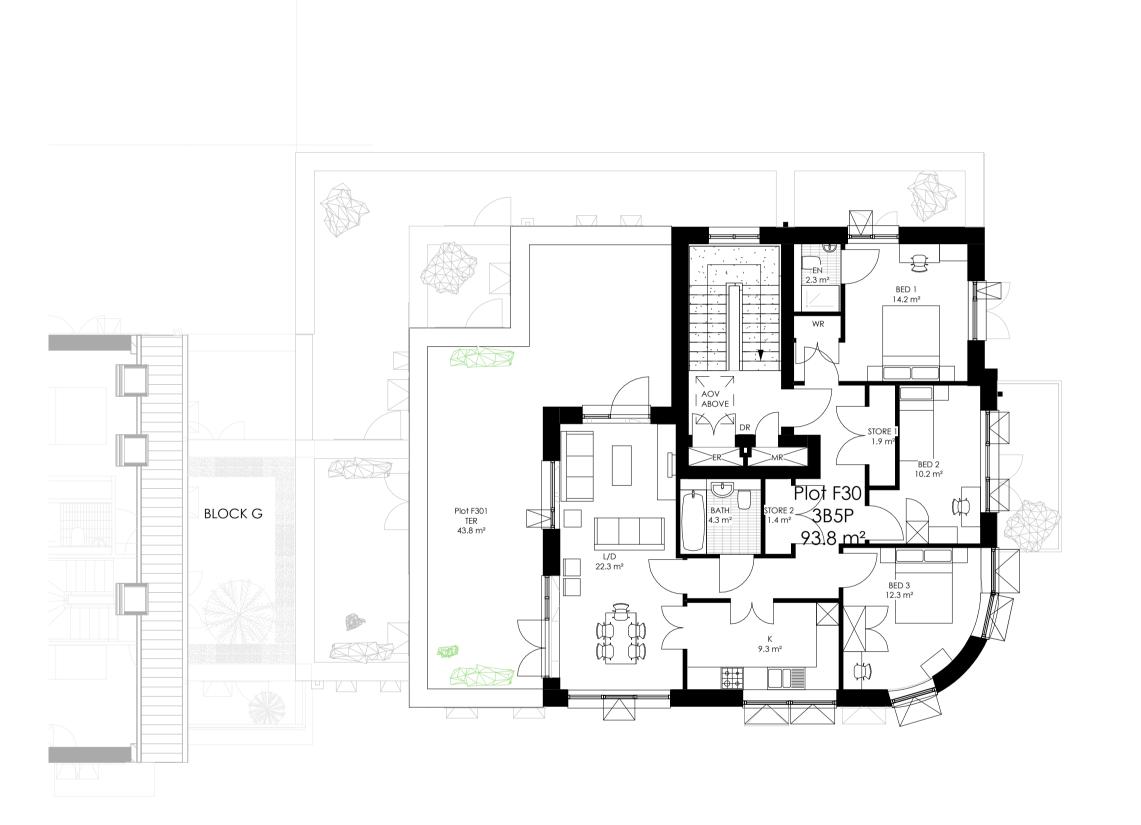

LOCATION PLAN SCALE 1:1000

Second Floor Plan Third Floor Plan