


date: 10/20

address: 88 Union Street London SE1 0NWphone: 020 7593 1000email: mail@alancamp.comweb: www.alancamp.com Broadwater Gardens, Block G Welwyn Garden City, AL7 3AX

drawing:
General Arrangement 1:100 @ A0
Block G, Ground and First Floor Plans 1:200 @ A2 drawing number: G-GA-P-L00-L01 rev. PL 1

note: all dimensions to be checked on site before commencement of the work, if this drawing exceeds the quantities in any way the architects are to be informed before work is commenced, this drawing is copyright. rev date description drawn check NO SC 1 18.12.20 Planning Submission

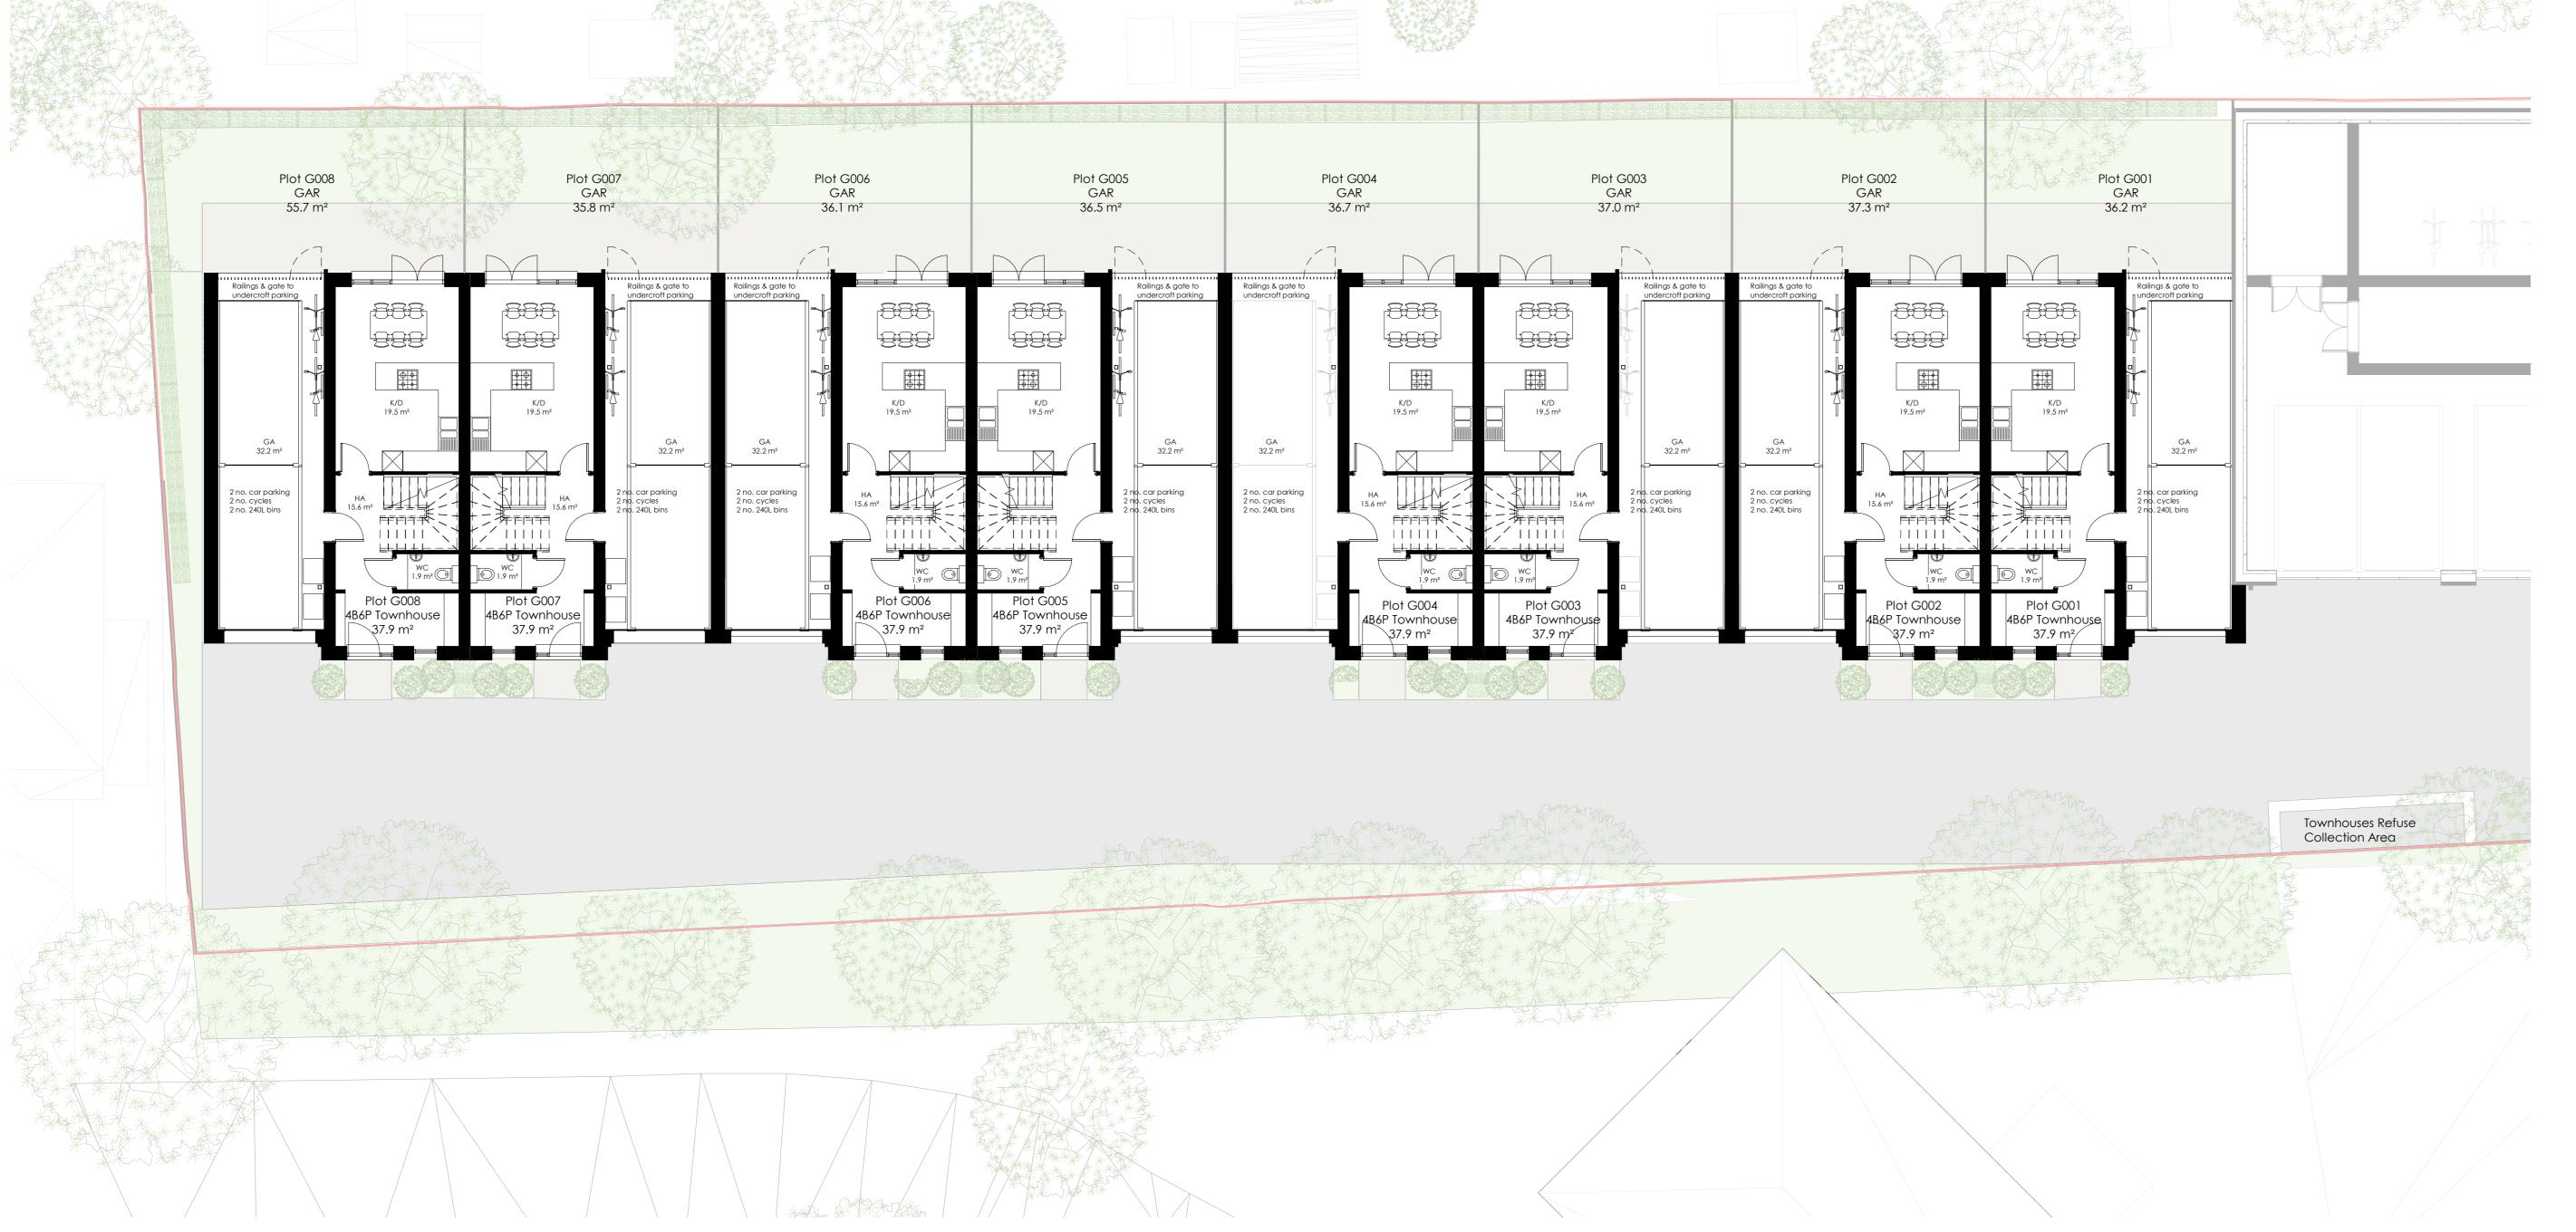

Ground Floor Plan

