

date: 10/20

email: mail@alancamp.com

job:
Broadwater Gardens, Block G
Welwyn Garden City, AL7 3AX

ns, Block G ty, AL7 3AX

drawing:
General Arrangement
Block G, Second Floor and Roof Pland: 200 @ A2

drawing number:


G-GA-P-L02-R03 r

note: all dimensions to be checked on site before commencement of the work, if this drawing exceeds the quantifies in any way the architects are to be informed before work is commenced. this drawing is copyright.

revisions (most recent listed below, refer to DIS for all revisions)

rev date description drawn check

1 18.12.20 Planning Submission NO SC

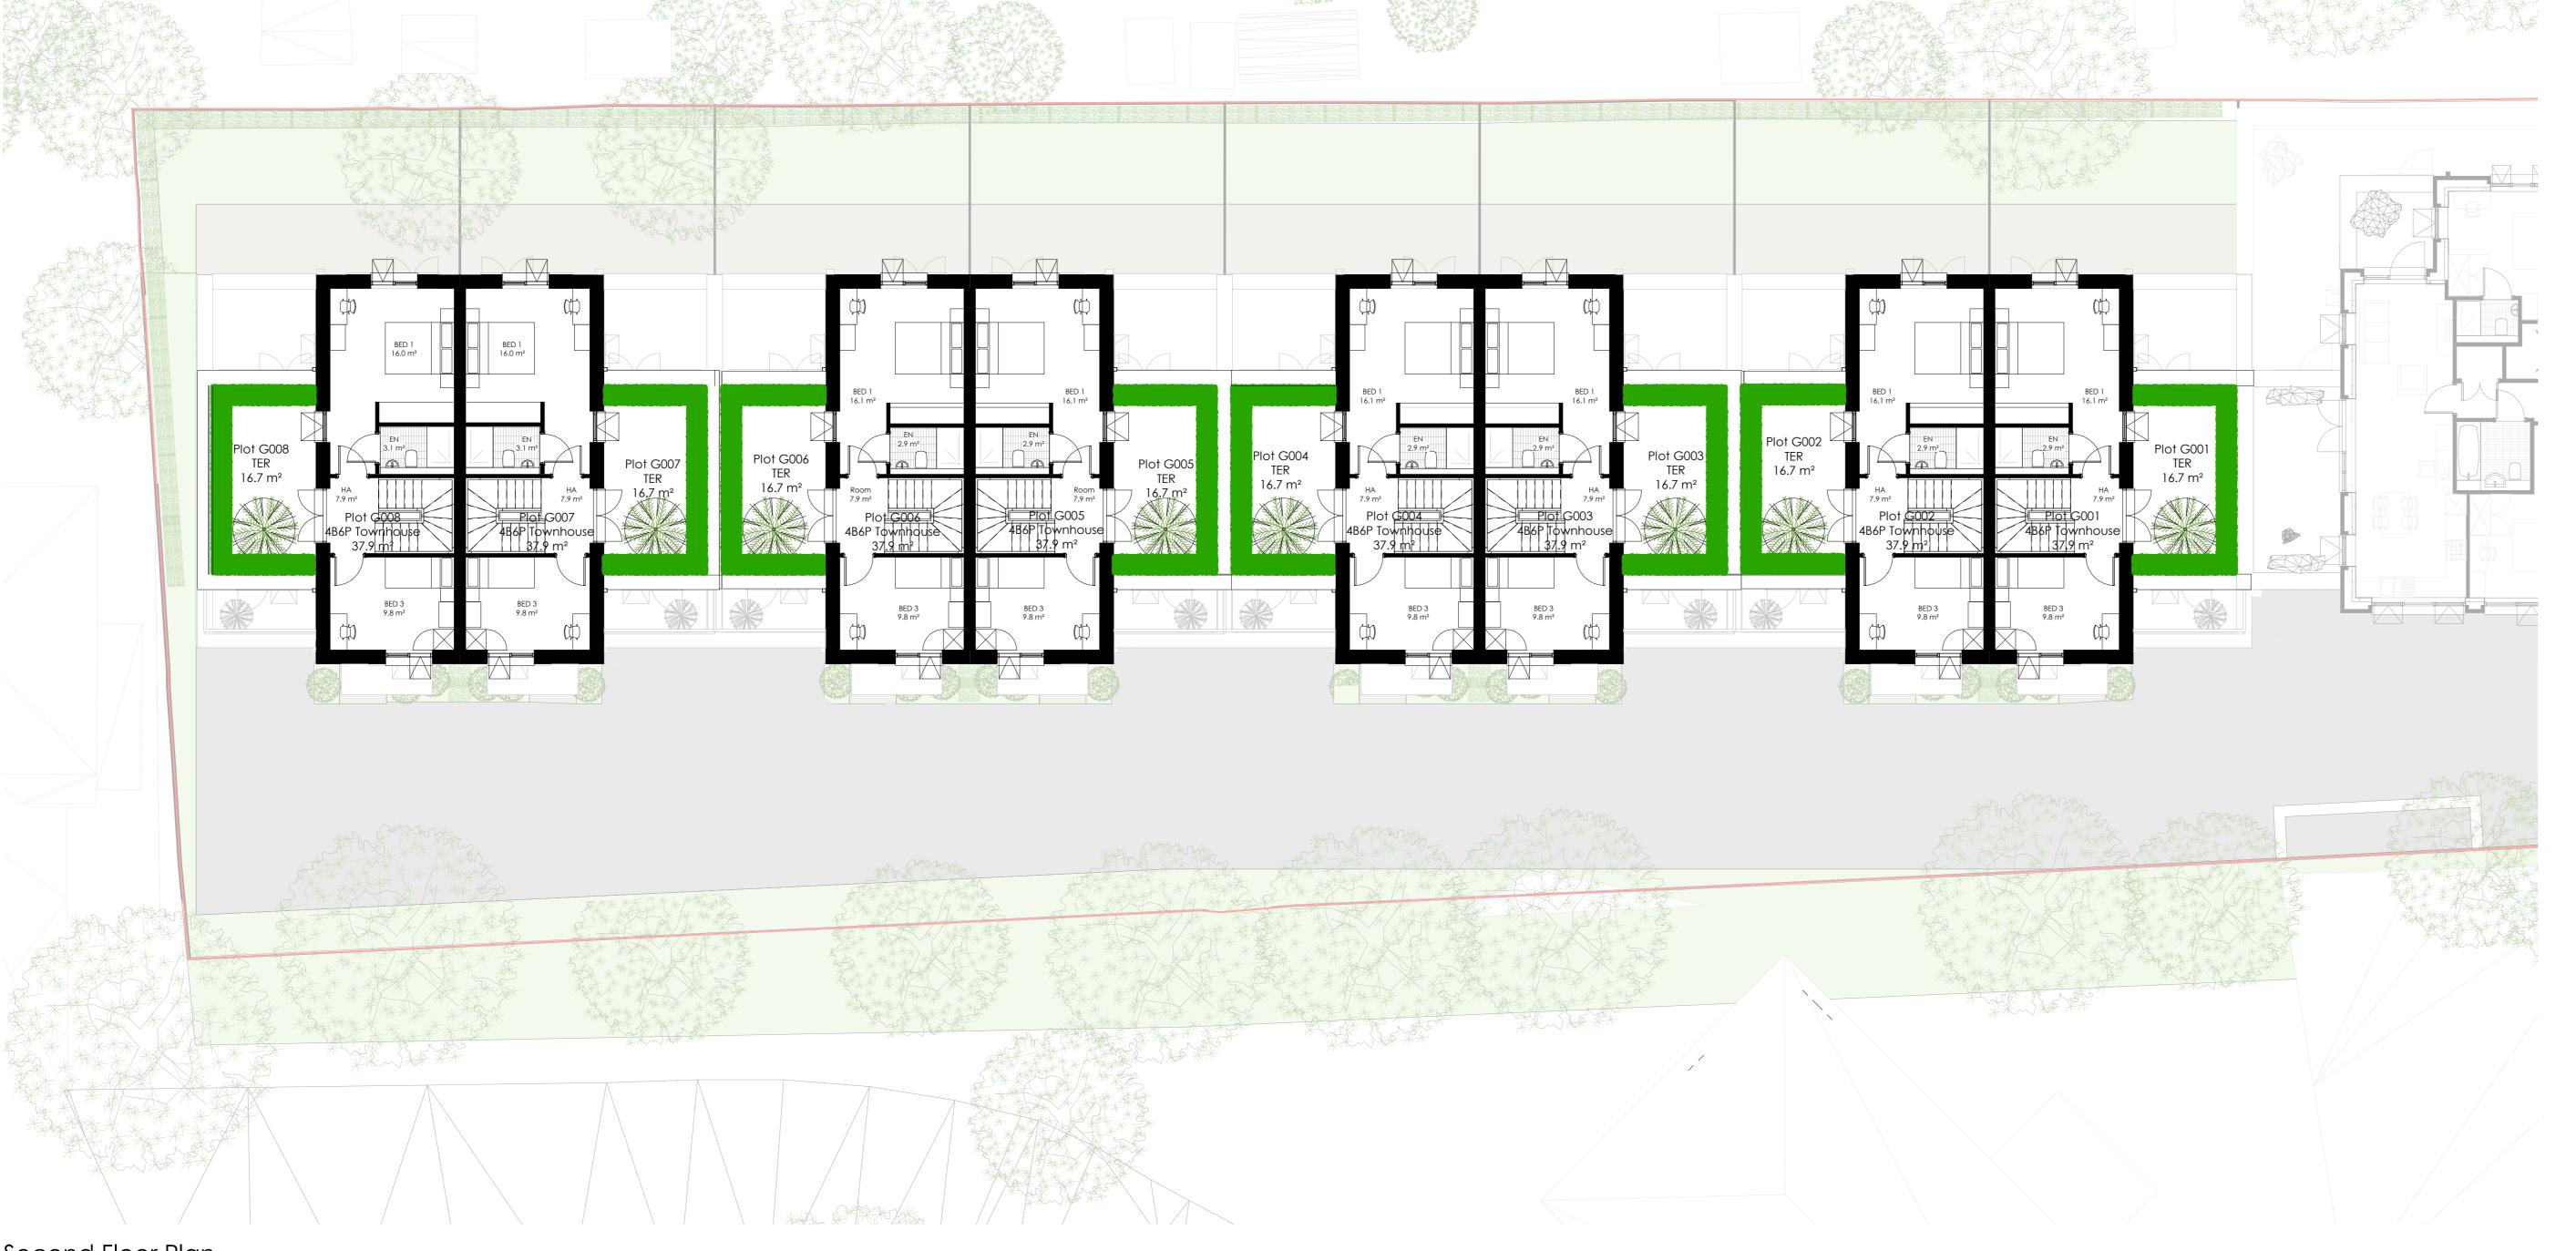

Second Floor Plan

