

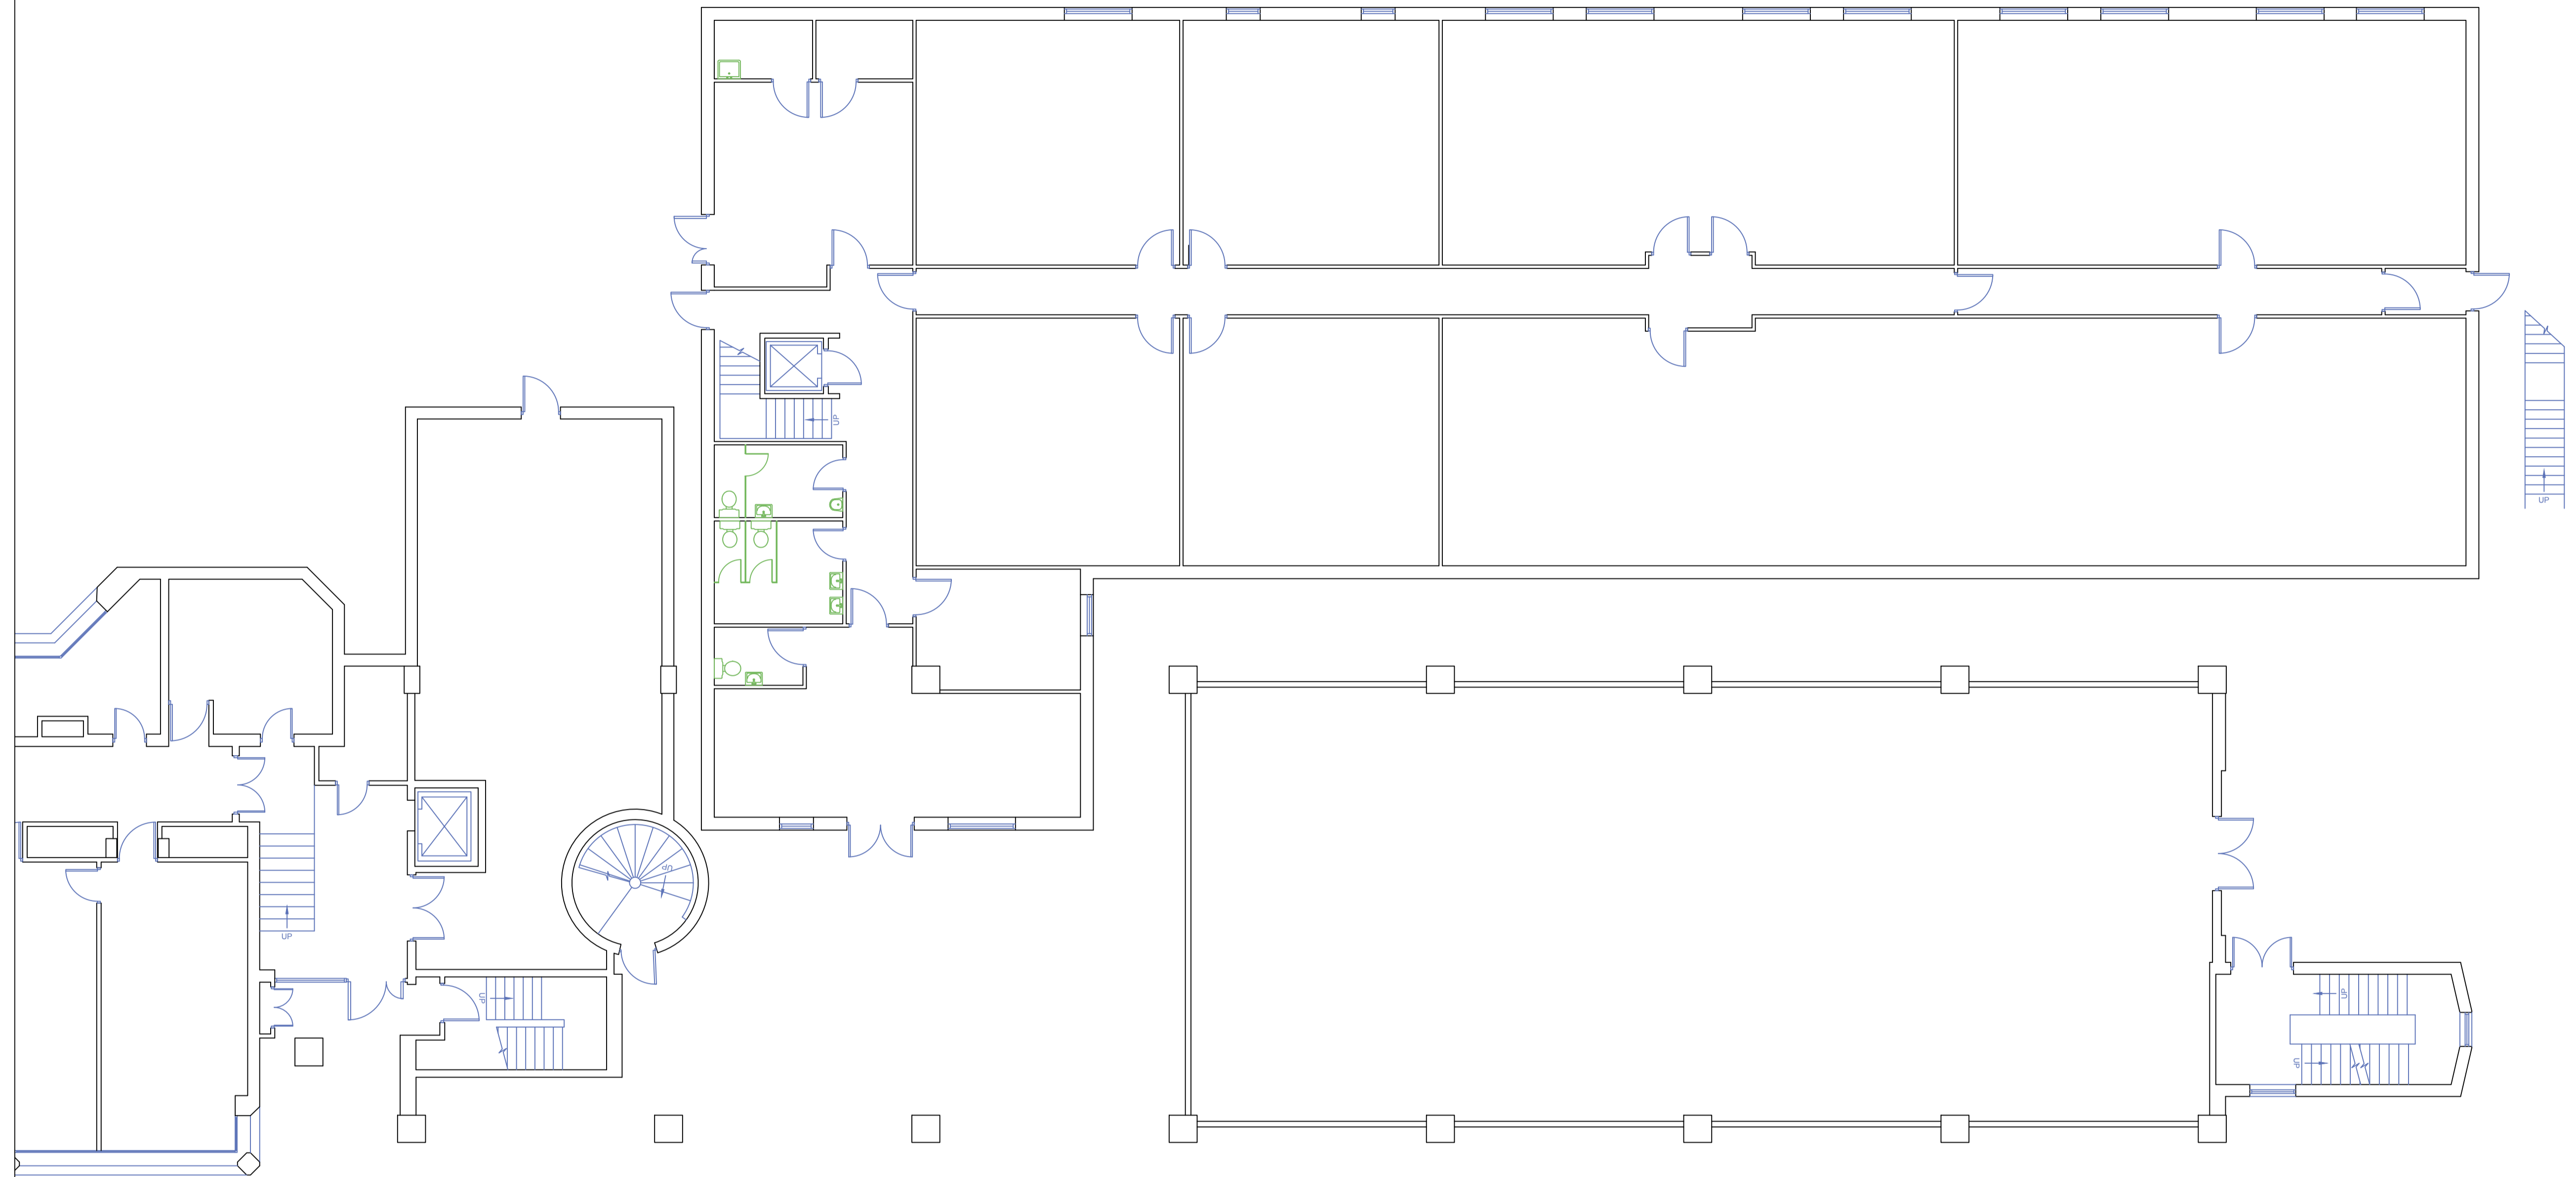


Building 35

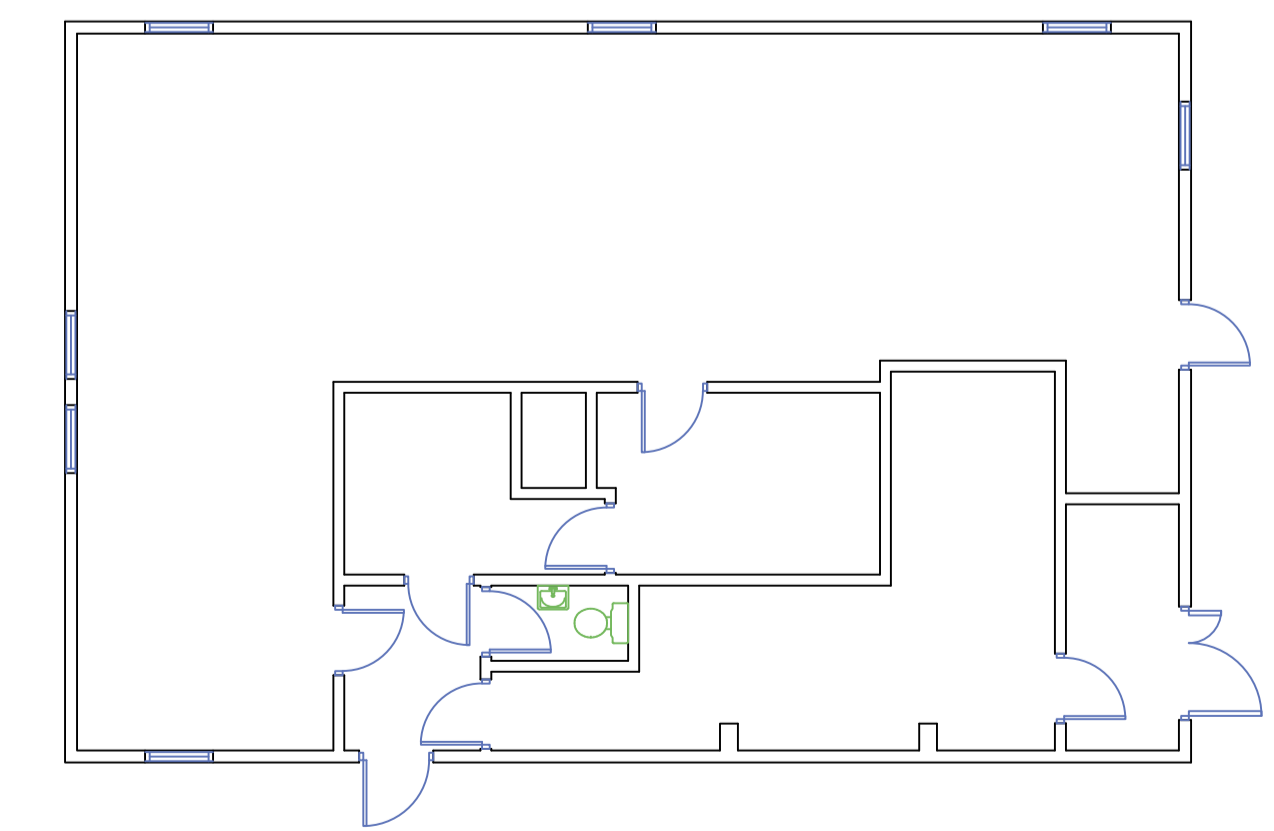

Building 33

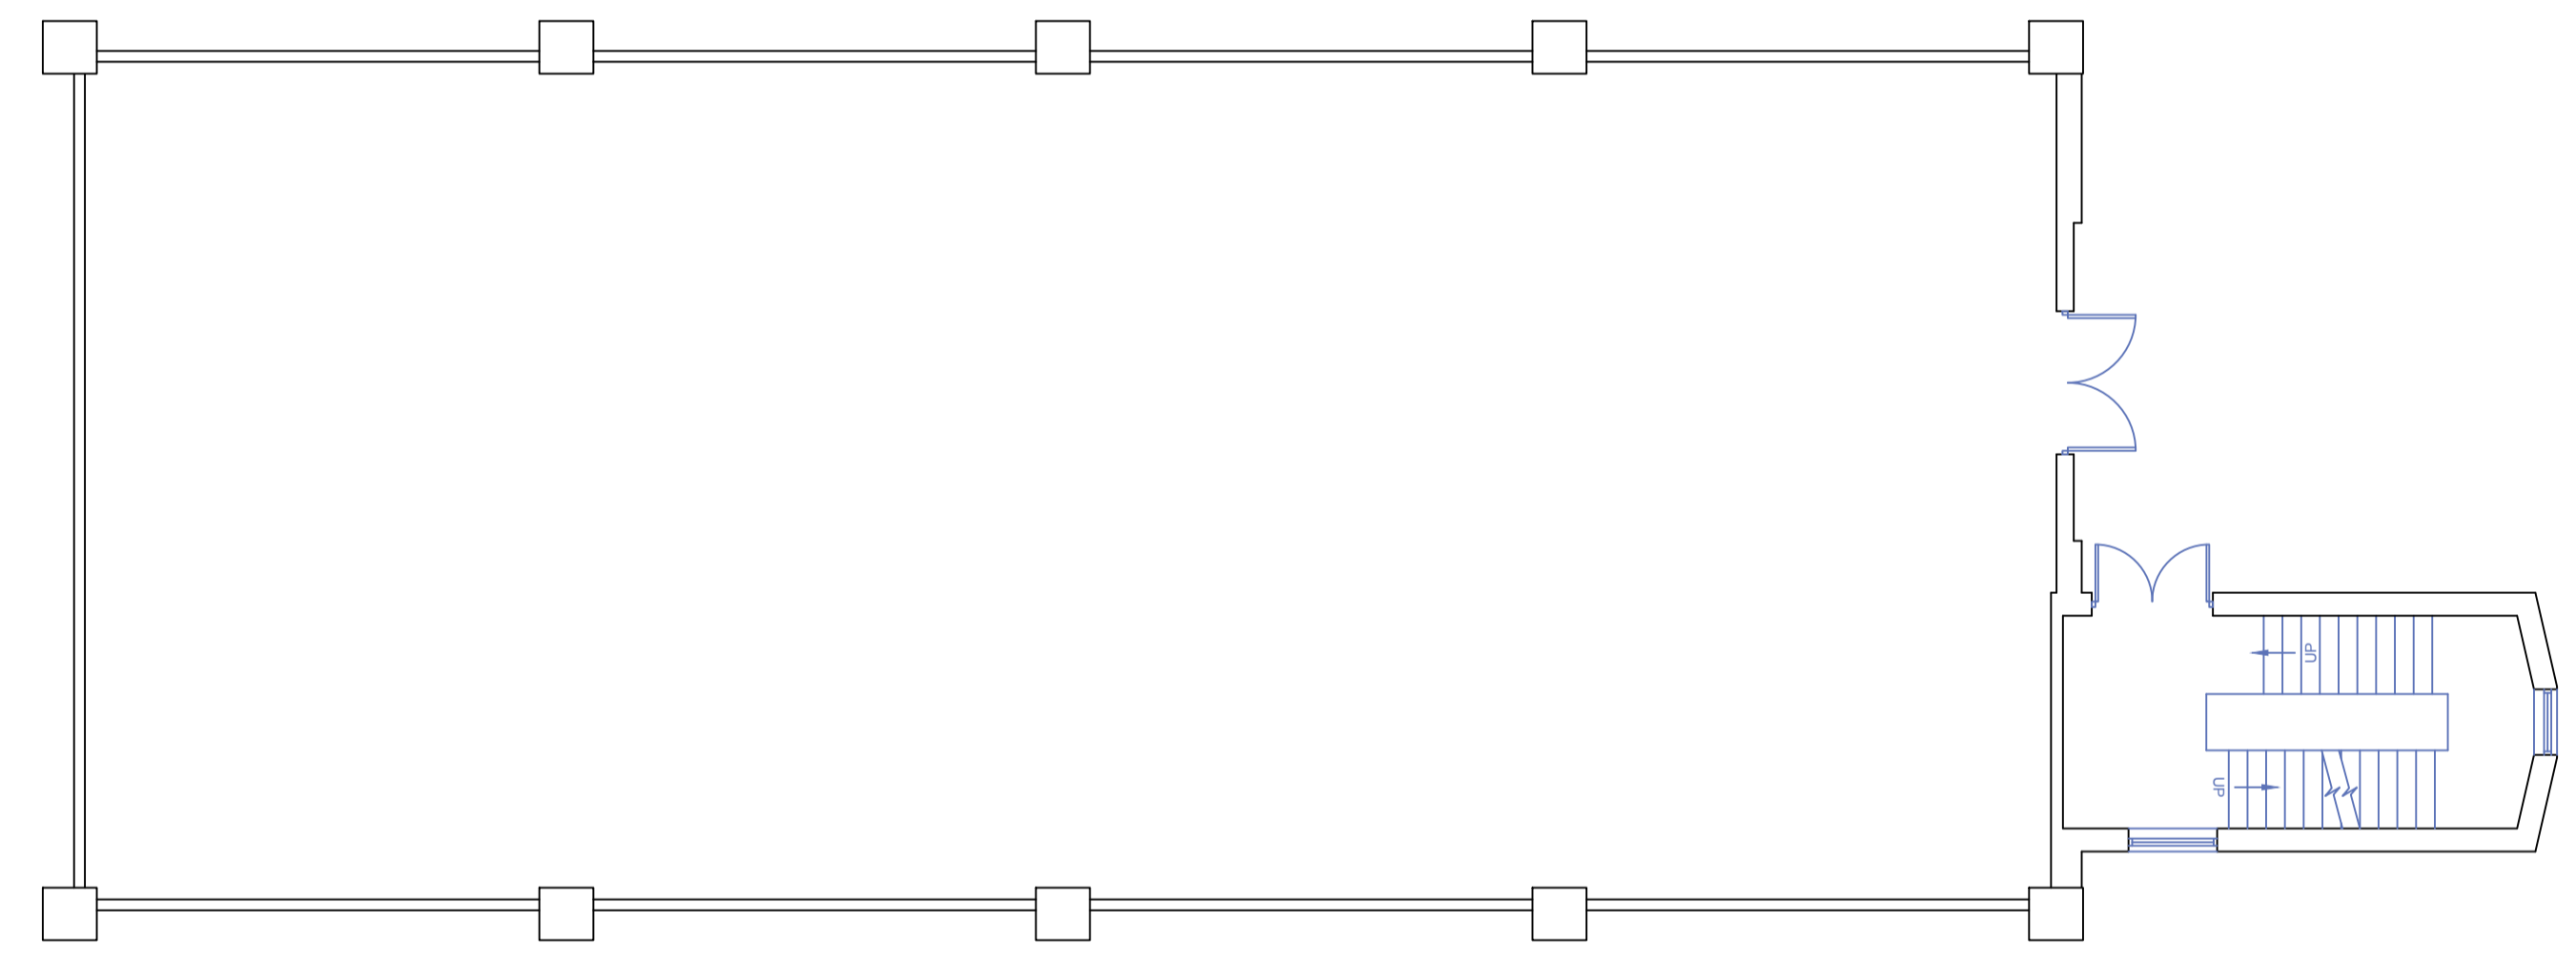

Building 34 Ground Floor Plan

Notes

Revisions

Client

Project
Broadwater
Gardens
Welwyn Garden City

Drawing
Buildings 33, 34 & 35
Existing Ground
Floor Plans
BG-EX-L05

Job No.		DWG No.	
Scale	Date	Drawn	Checked
A1@1:100	Feb 2015	RG	