
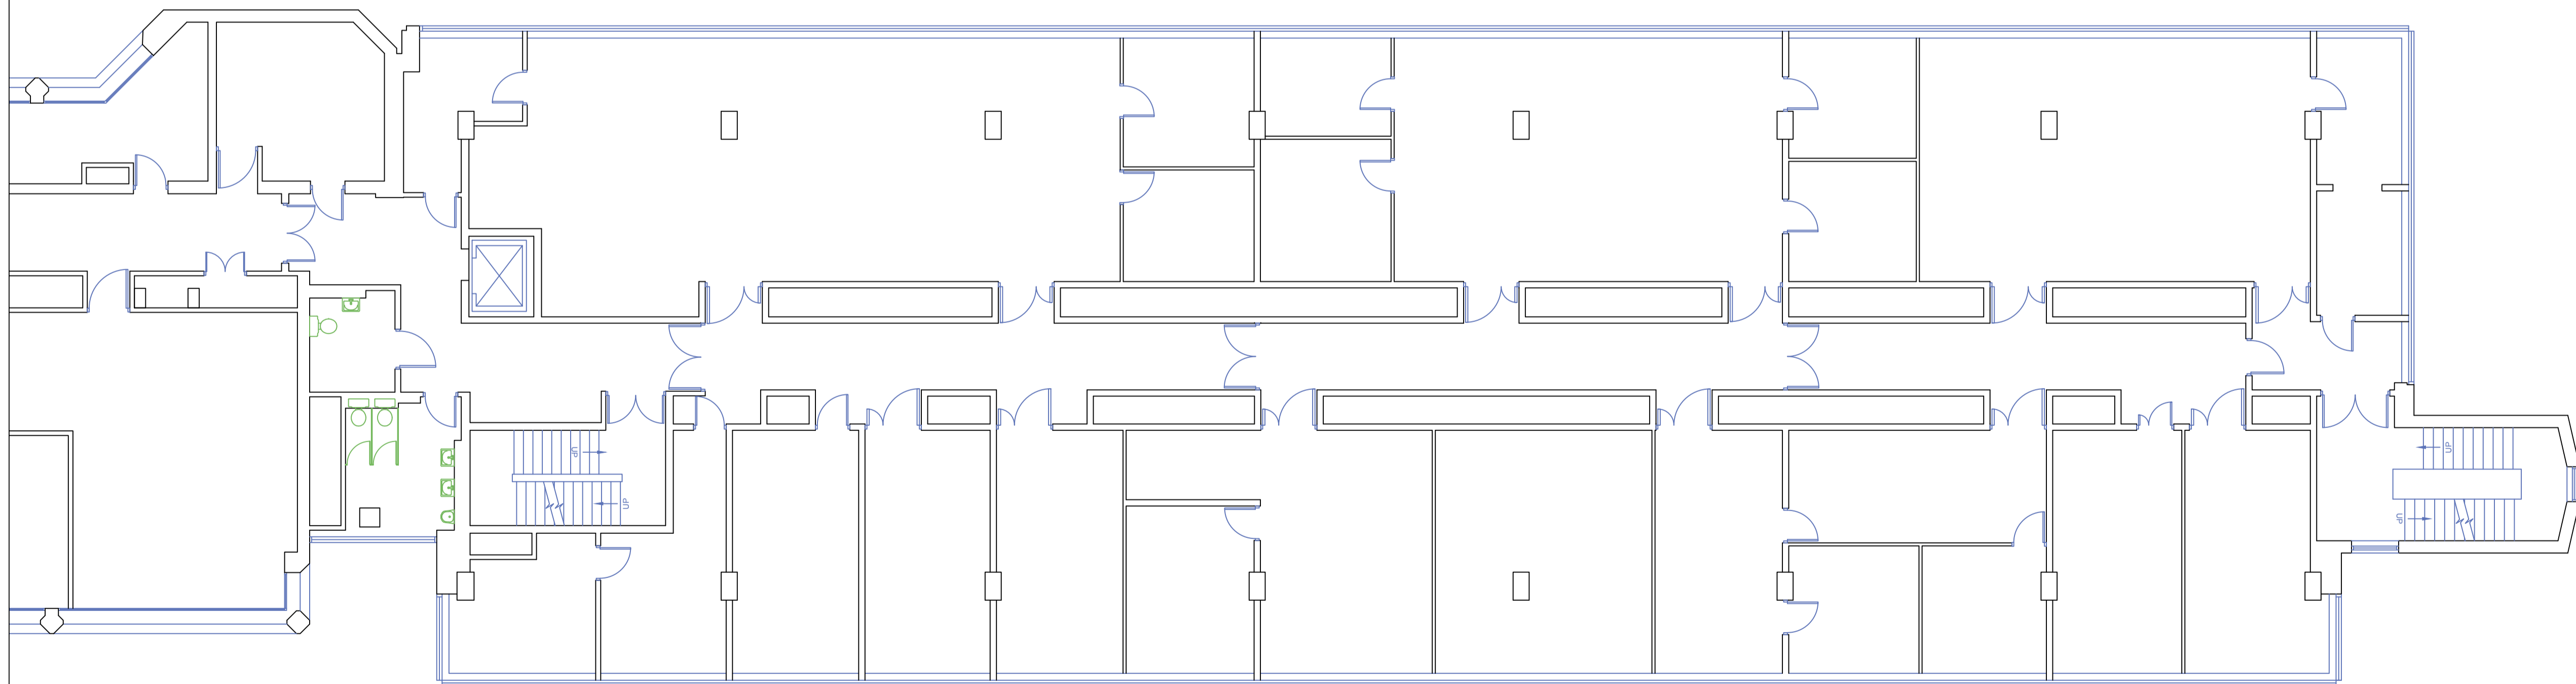
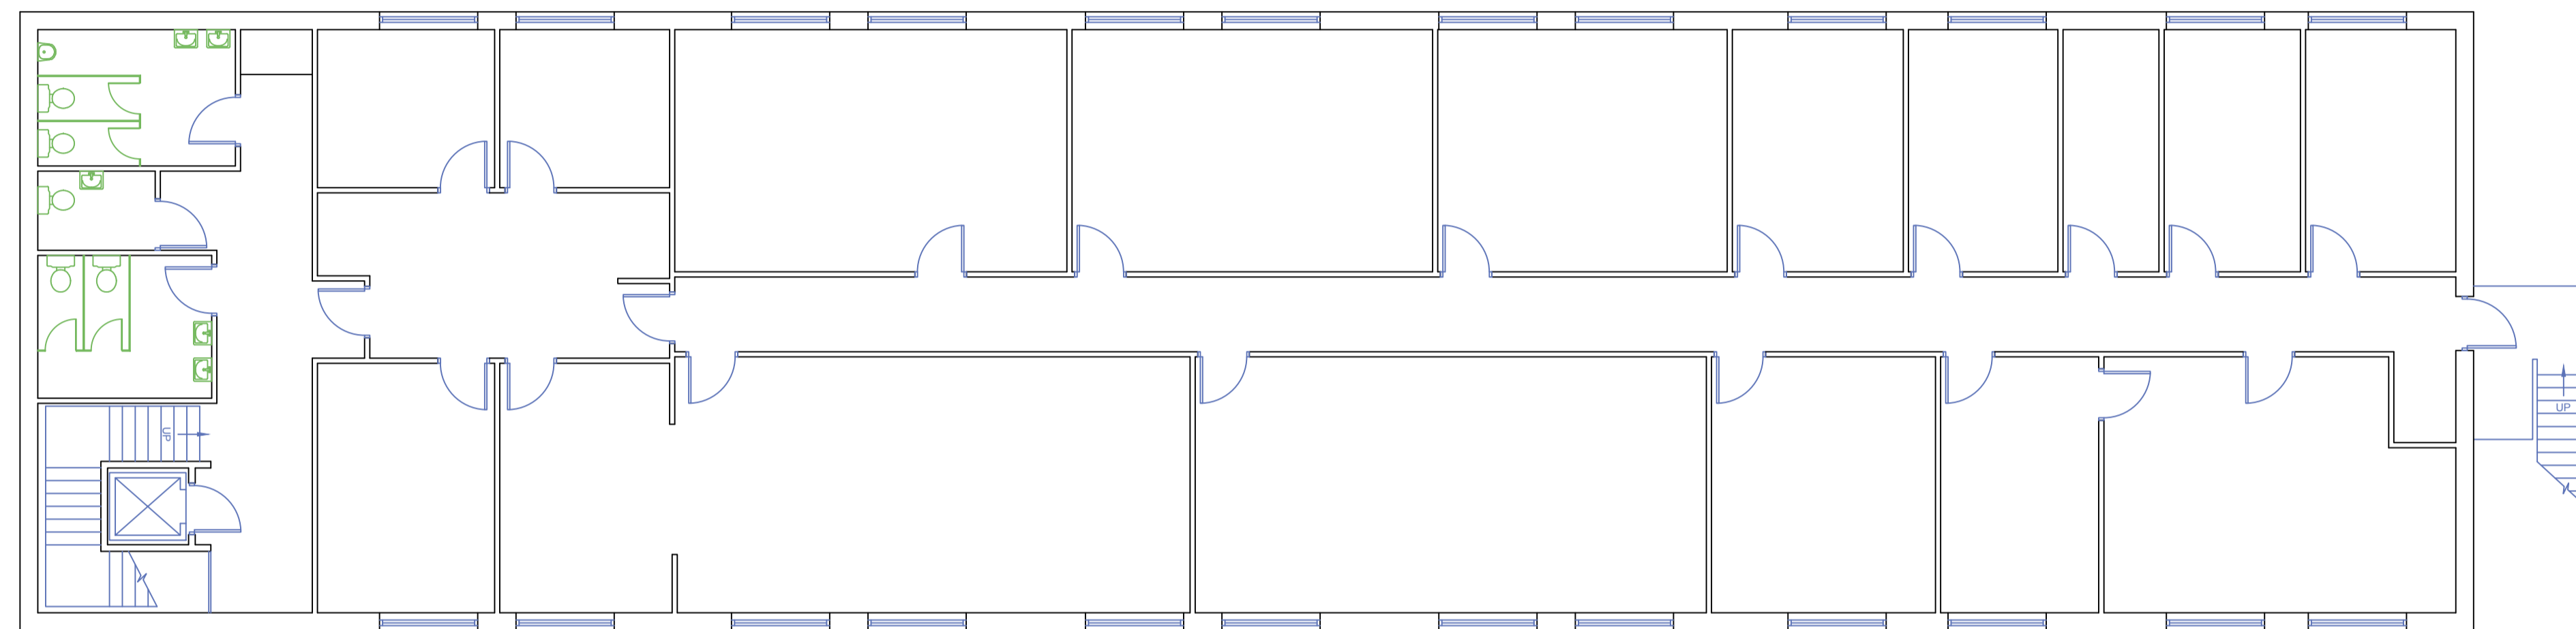
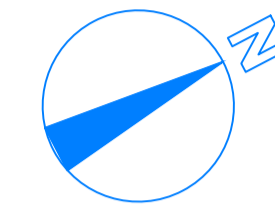


Building 35

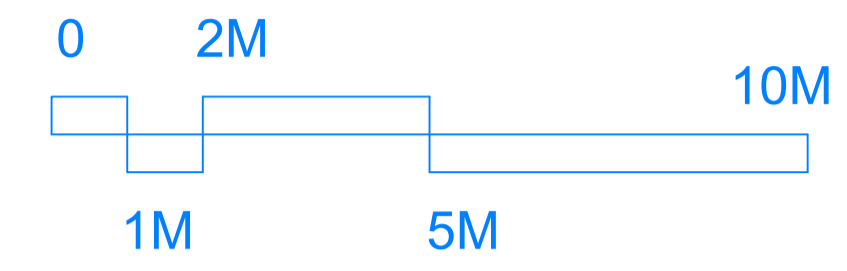

Building 33

First Floor Plan

Notes

Revisions

Client

Project

Broadwater
Gardens
Welwyn Garden City

Drawing

Buildings 33 & 35
Existing First
Floor Plans
BG-EX-L06

Job No.		DWG No.	
Scale	Date	Drawn	Checked
A1@1:100	Feb 2015	RG	