


Lower Ground Floor Plan

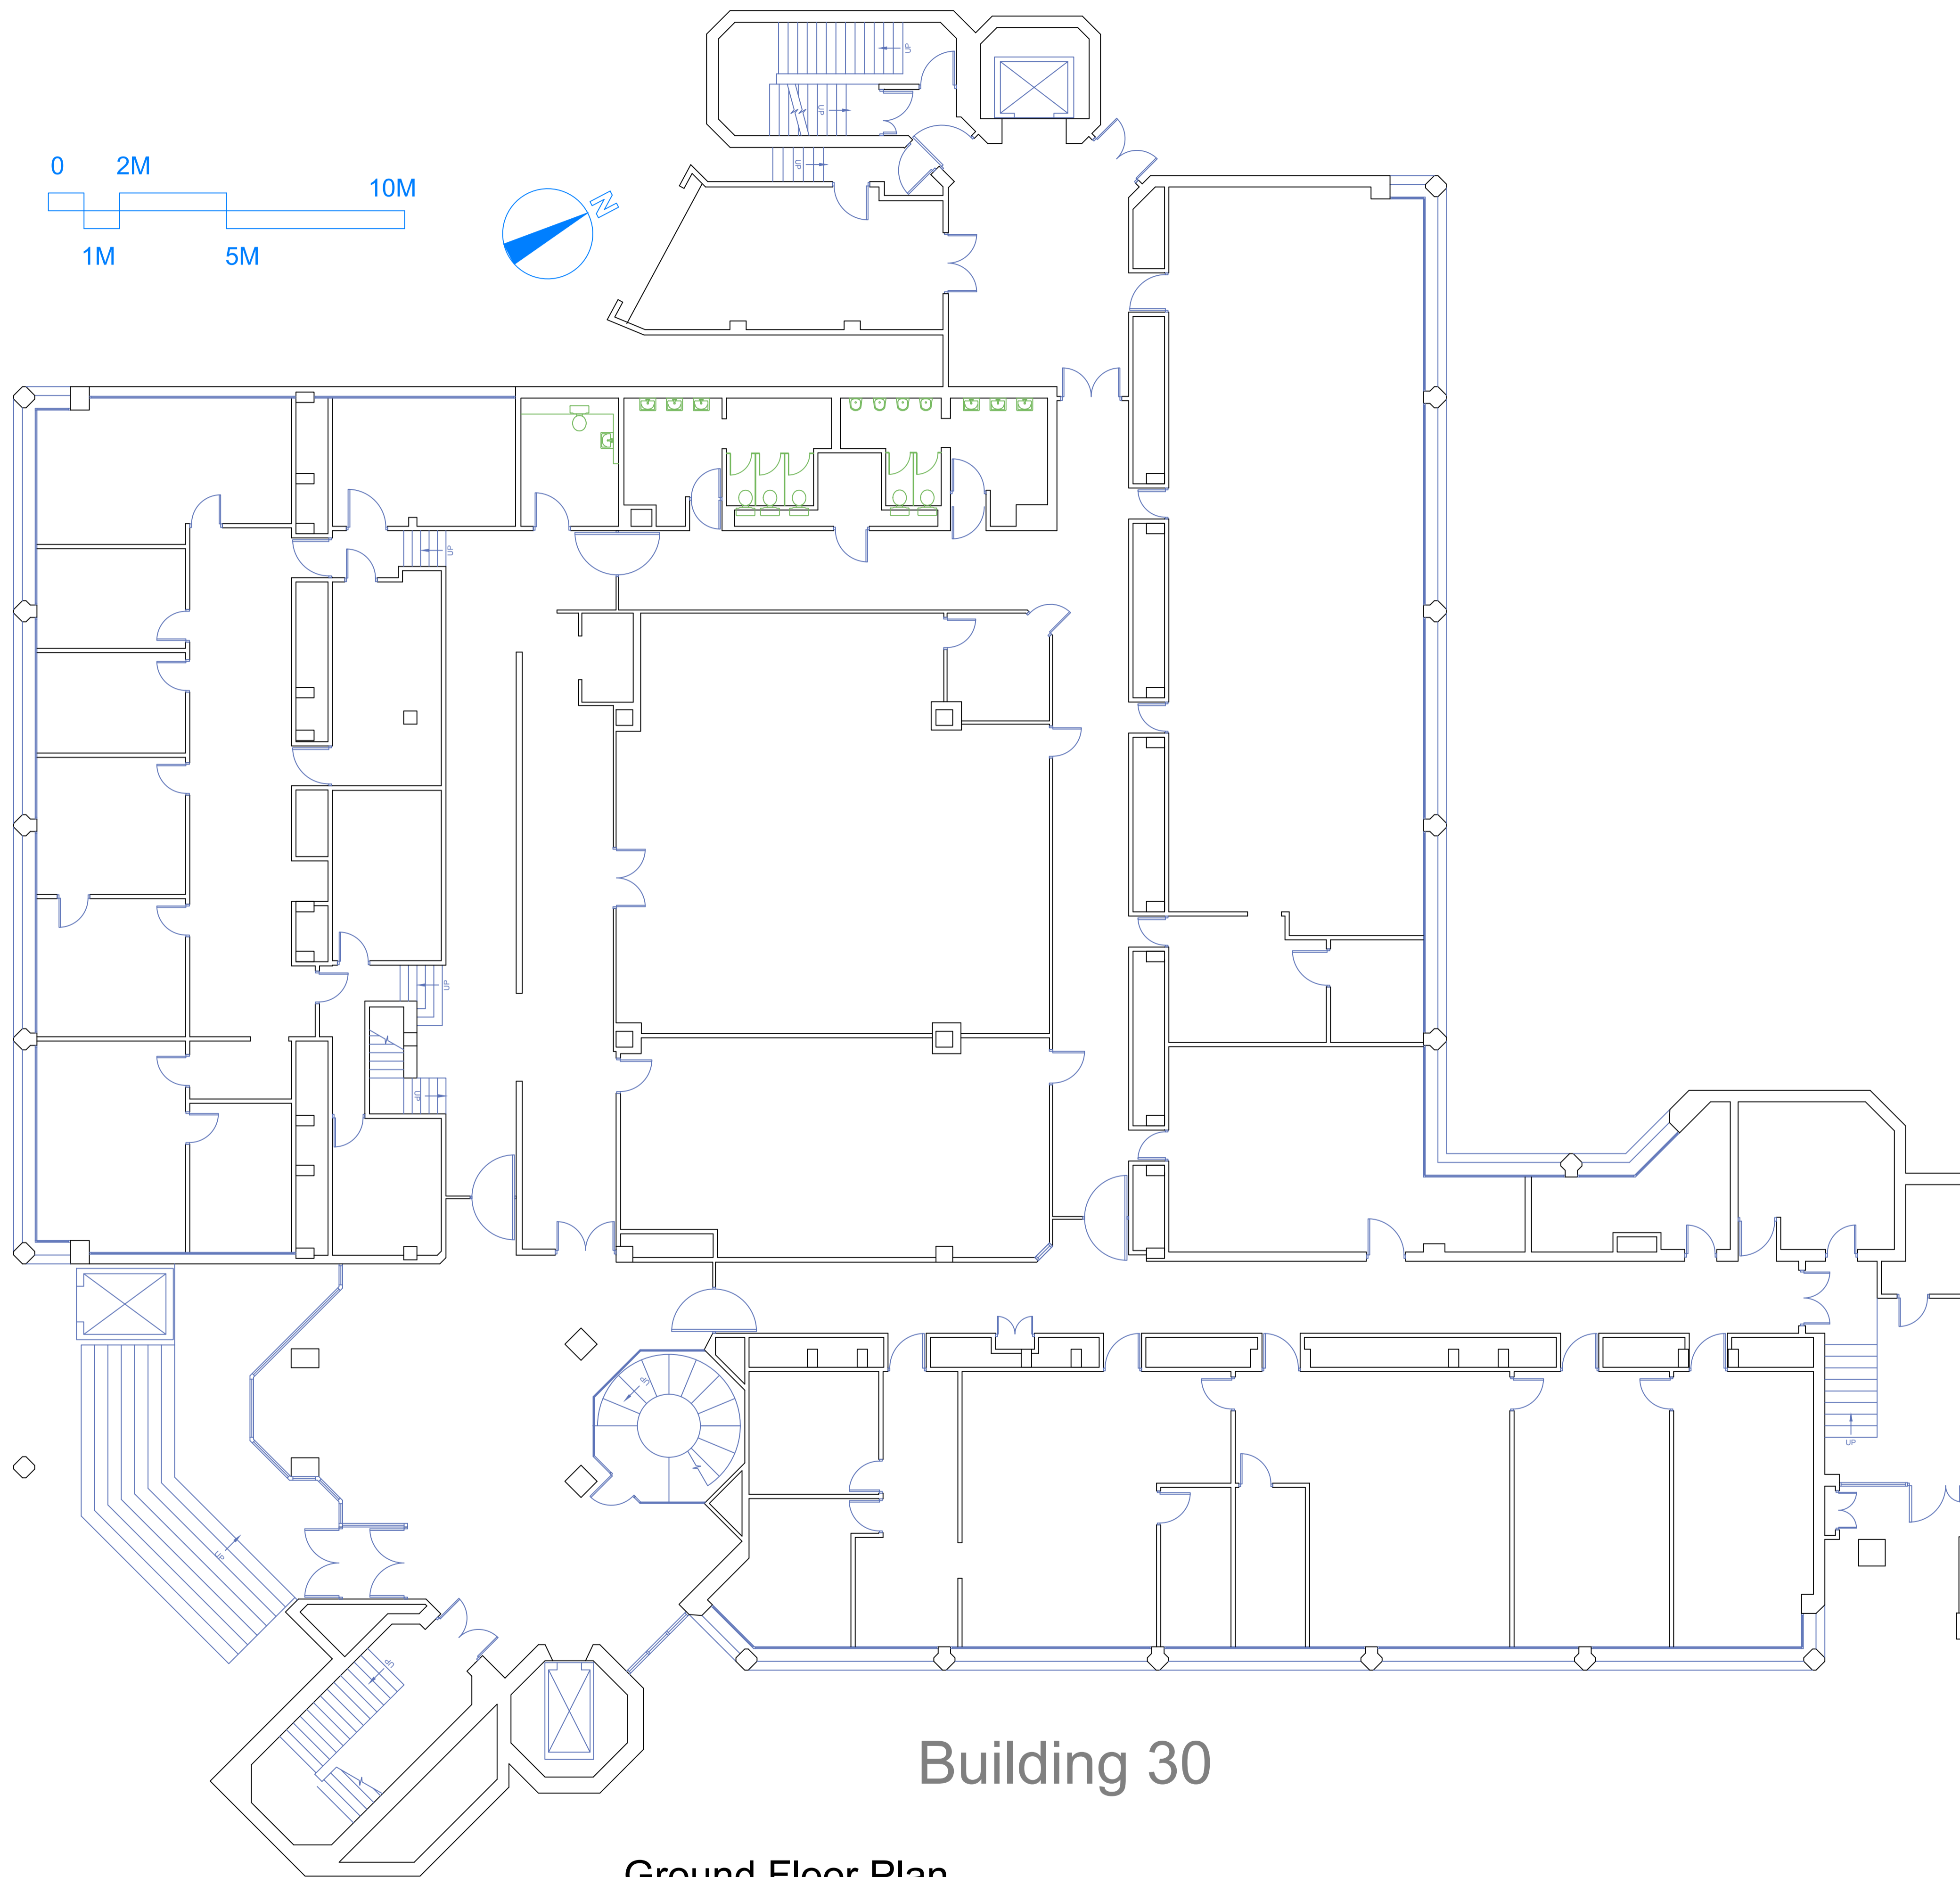

Building 30

Ground Floor Plan

Notes

Revisions

Client

Project
Broadwater
Gardens
Welwyn Garden City

Drawing
Building 30 Existing Lower
Ground and Ground Floor
Plans
BG-EX-L00

Job No. DWG No.

Scale	Date	Drawn	Checked
A1@1:100	Feb 2015	RGA	