



STANDARD ABBREVIATIONS

Table with columns for abbreviations and full names. Includes items like AC, AL, AM, etc.

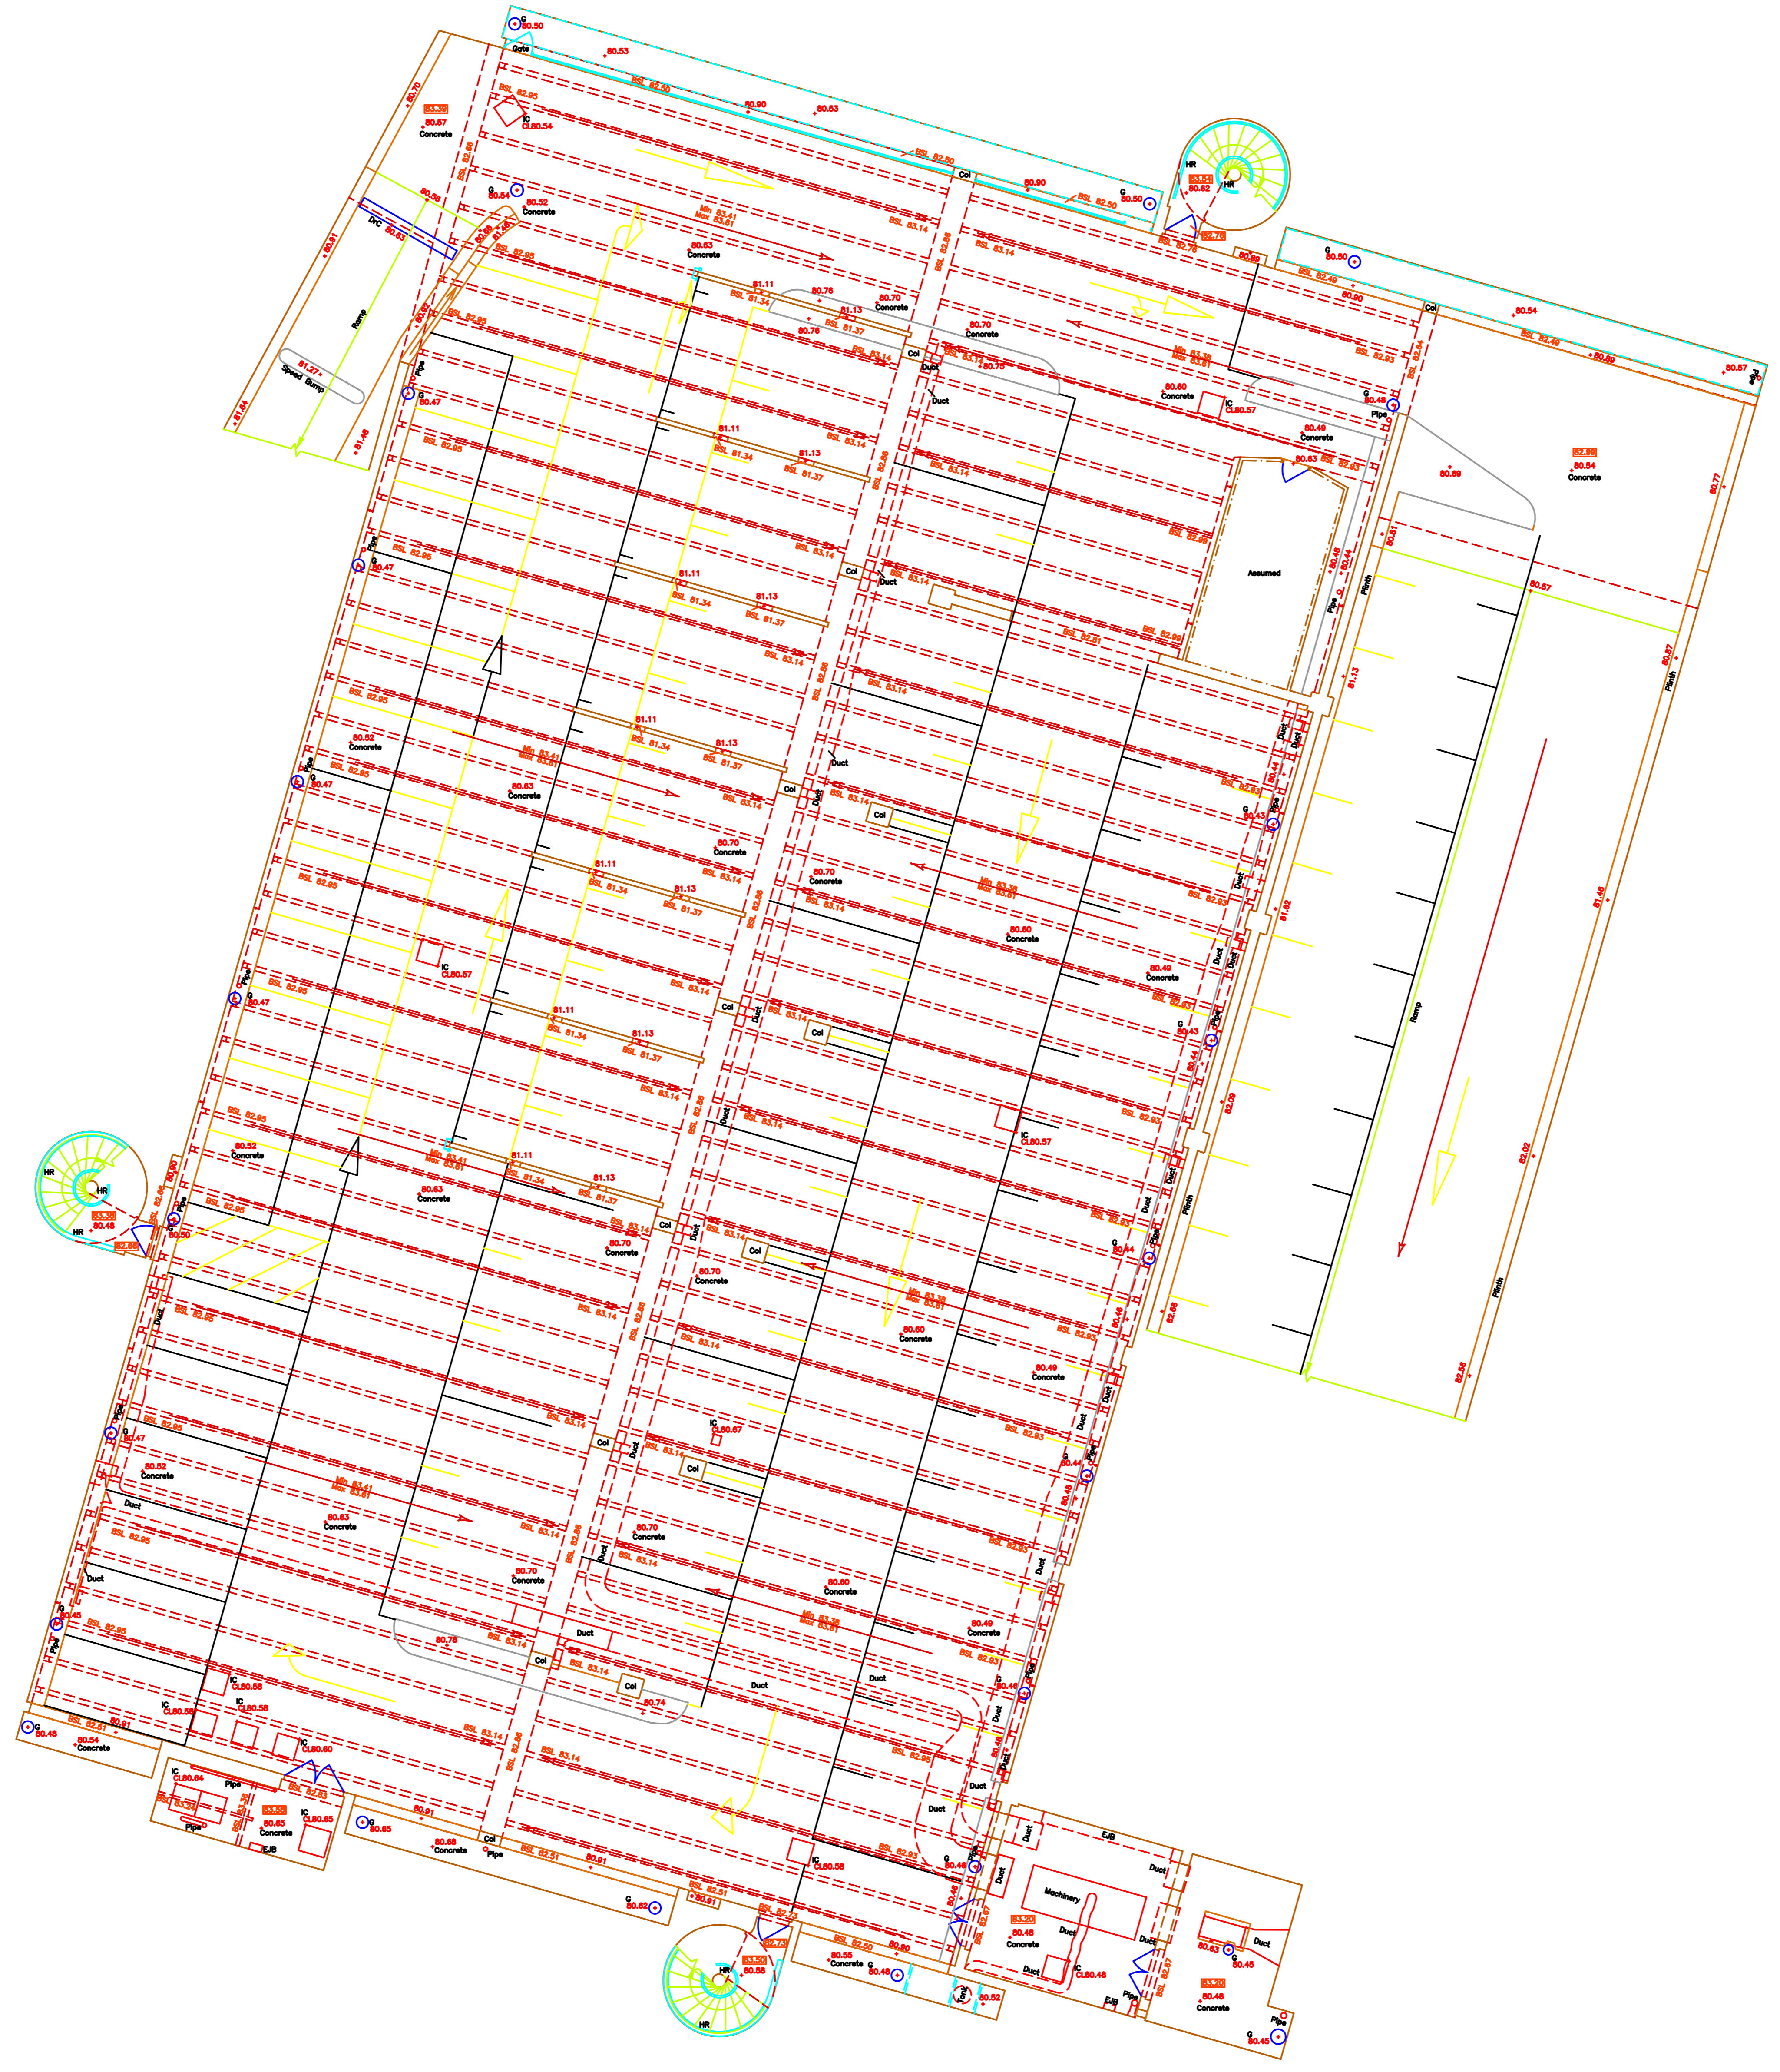

LEGEND

Legend symbols and their descriptions: Floor to ceiling height, Floor to false ceiling height, Ceiling level, False ceiling level, etc.

 

The identification of service covers has been made by a surface inspection only - critical identification should be verified by the lifting of covers or a full utilities survey. Due to the inherent instability of paper materials, drawings plotted on paper may be stretched and distorted - dimensions scaled from paper prints should therefore be treated with caution.

ISSUES & REVISIONS table with columns for Issue, Details, By, and Date. Includes entry A: 2D Sub Basement Floor Plan.

This survey is commensurate with band E accuracy, as outlined in the RICS survey detail accuracy banding table. All levels are in metres and are above Ordnance Survey Newlyn Datum derived by multiple network RTK GPS observations.

CLIENT Polyfield Property Limited College Lane, Hatfield Hertfordshire AL10 9AB

PROJECT TITLE Uni Herts BioPark Broadwater Road, Welwyn Garden City

2D Sub Basement Floor Plan PRESENTATION SCALE 1:100 @ A0 DATE OF ORIGINAL SURVEY February 2019

Plowman Craven logo and contact information including address, phone, and website.



Coordinate grid labels: 520902 E, 520903 E, 520904 E, 520905 E; 212602 N, 212603 N, 212604 N, 212605 N.