




Existing ground floor plan

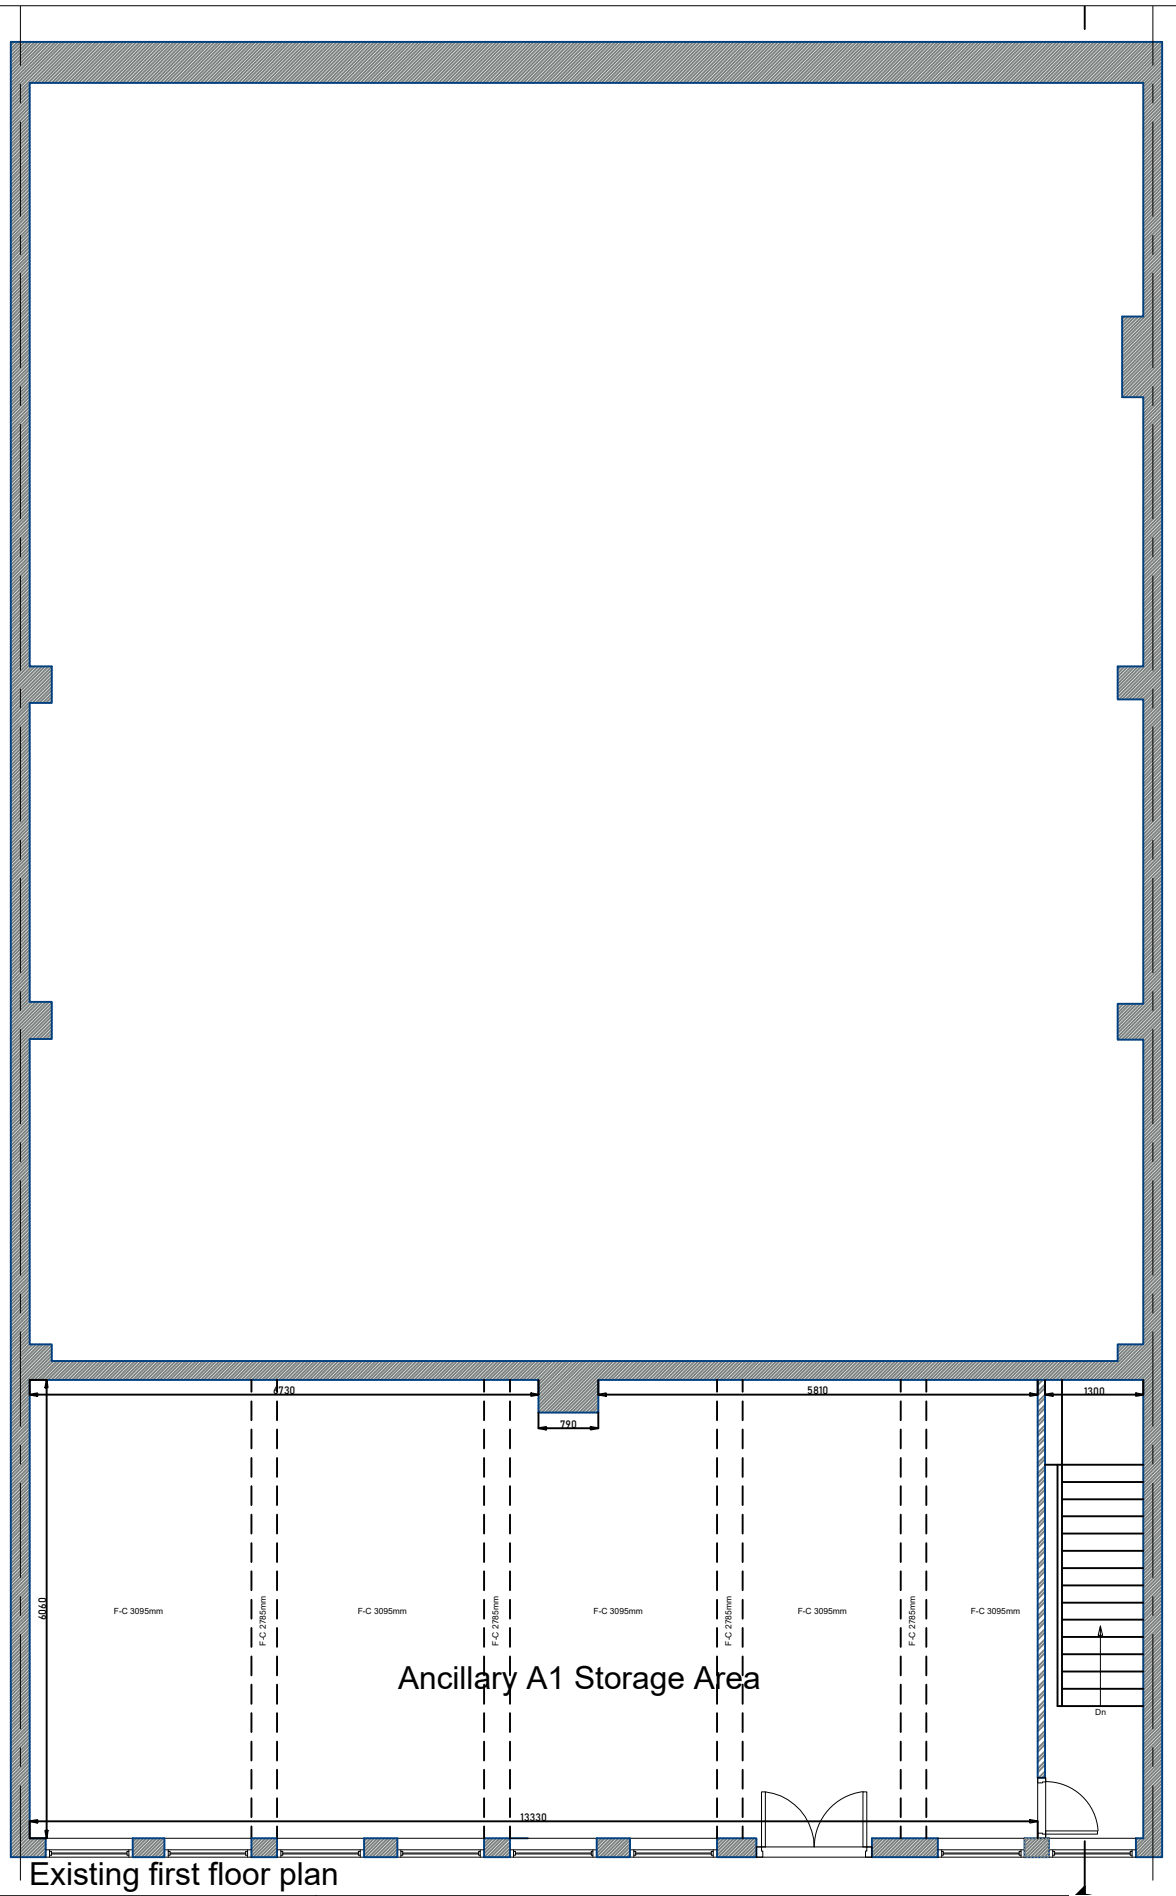

Existing first floor plan

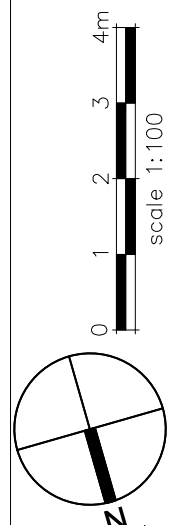

<p>PROJECT Restaurant Design; Internal Alterations</p>	<p>ADDRESS 35-37 Howards Gate Welwyn Garden City AL8 6AP CLIENT NAME Marcos De Oliveira Nunes DATE: 14/01/2021</p>	<p>SHEET N. A02B DRAWING TITLE Existing Plans PROJECT STATUS Planning</p>	<p>DESIGNED BY: Summit Architecture DRAWN BY: K/C SCALE 1:100 @ A3</p>	<p>CHECKED BY: Summit Architecture</p>	<table border="1"> <thead> <tr> <th>REVISION:</th> <th>No.</th> <th>Description</th> <th>Date</th> </tr> </thead> <tbody> <tr> <td> </td> <td> </td> <td> </td> <td> </td> </tr> </tbody> </table>	REVISION:	No.	Description	Date					 <p>SUMMIT ARCHITECTURE</p>
REVISION:	No.	Description	Date											