


EXISTING GROUND FLOOR PLAN 1:50 SCALE




EXISTING FRONT ELEVATION 1:100 SCALE

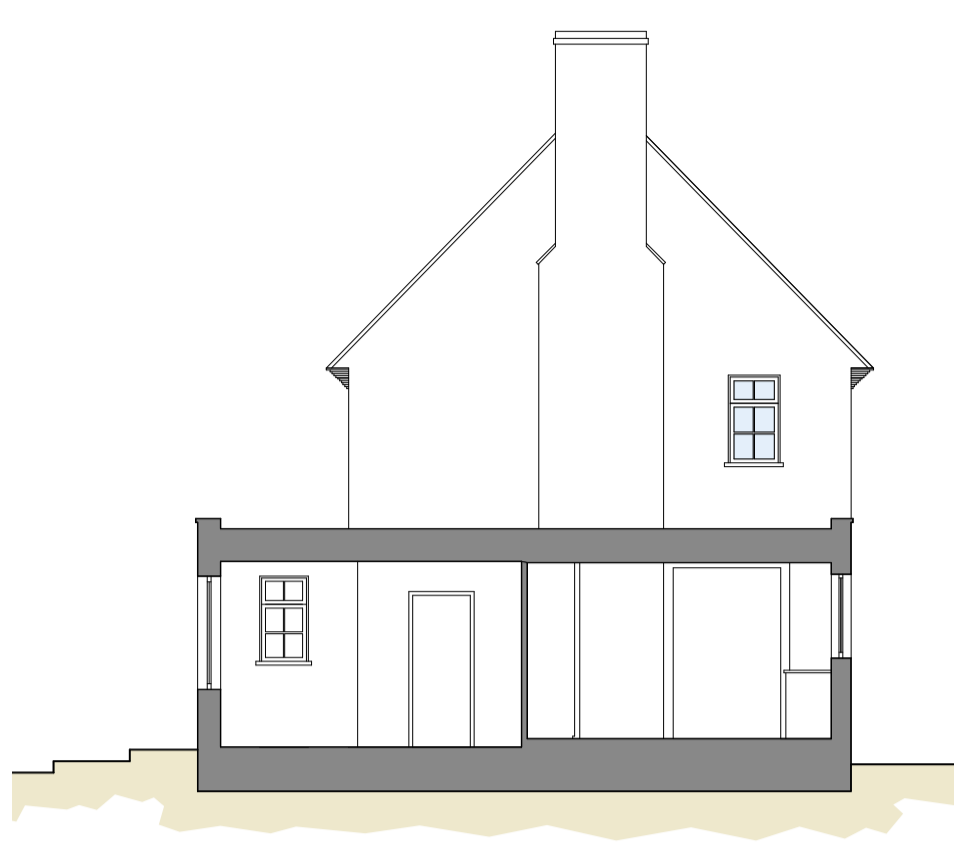

EXISTING SIDE ELEVATION 1:100 SCALE




EXISTING REAR ELEVATION 1:100 SCALE

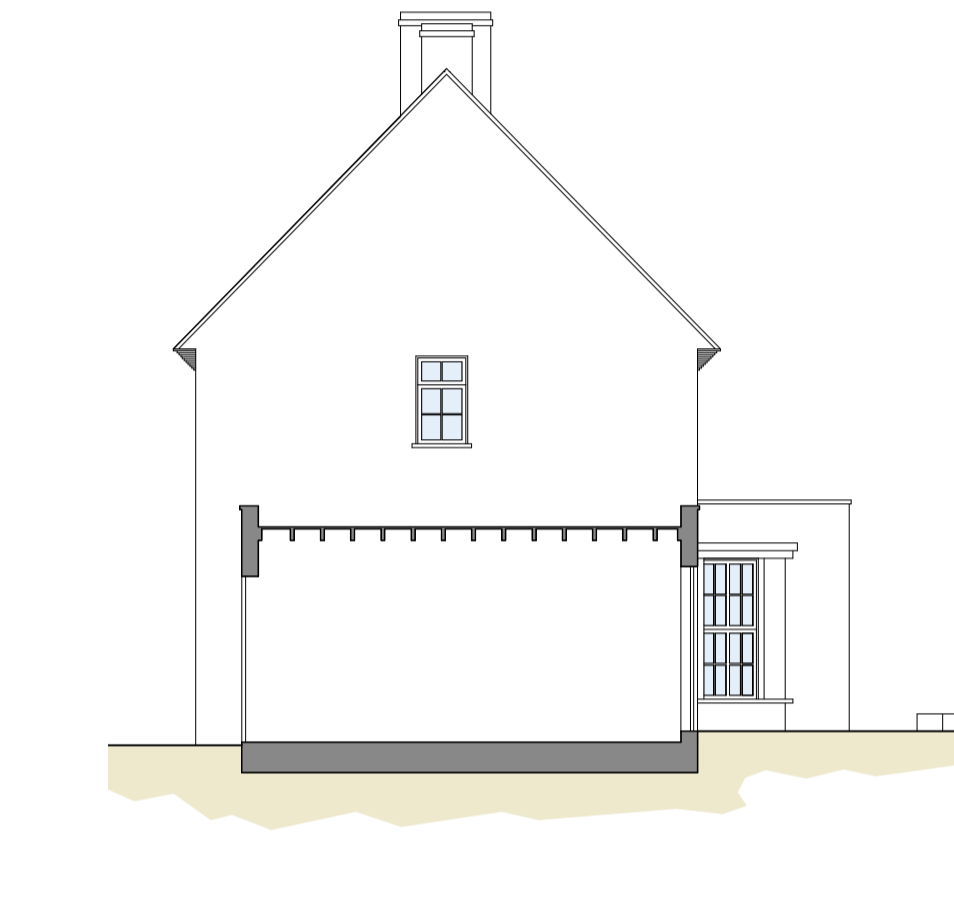




EXISTING SIDE ELEVATION 1:100 SCALE



EXISTING FIRST FLOOR PLAN 1:50 SCALE

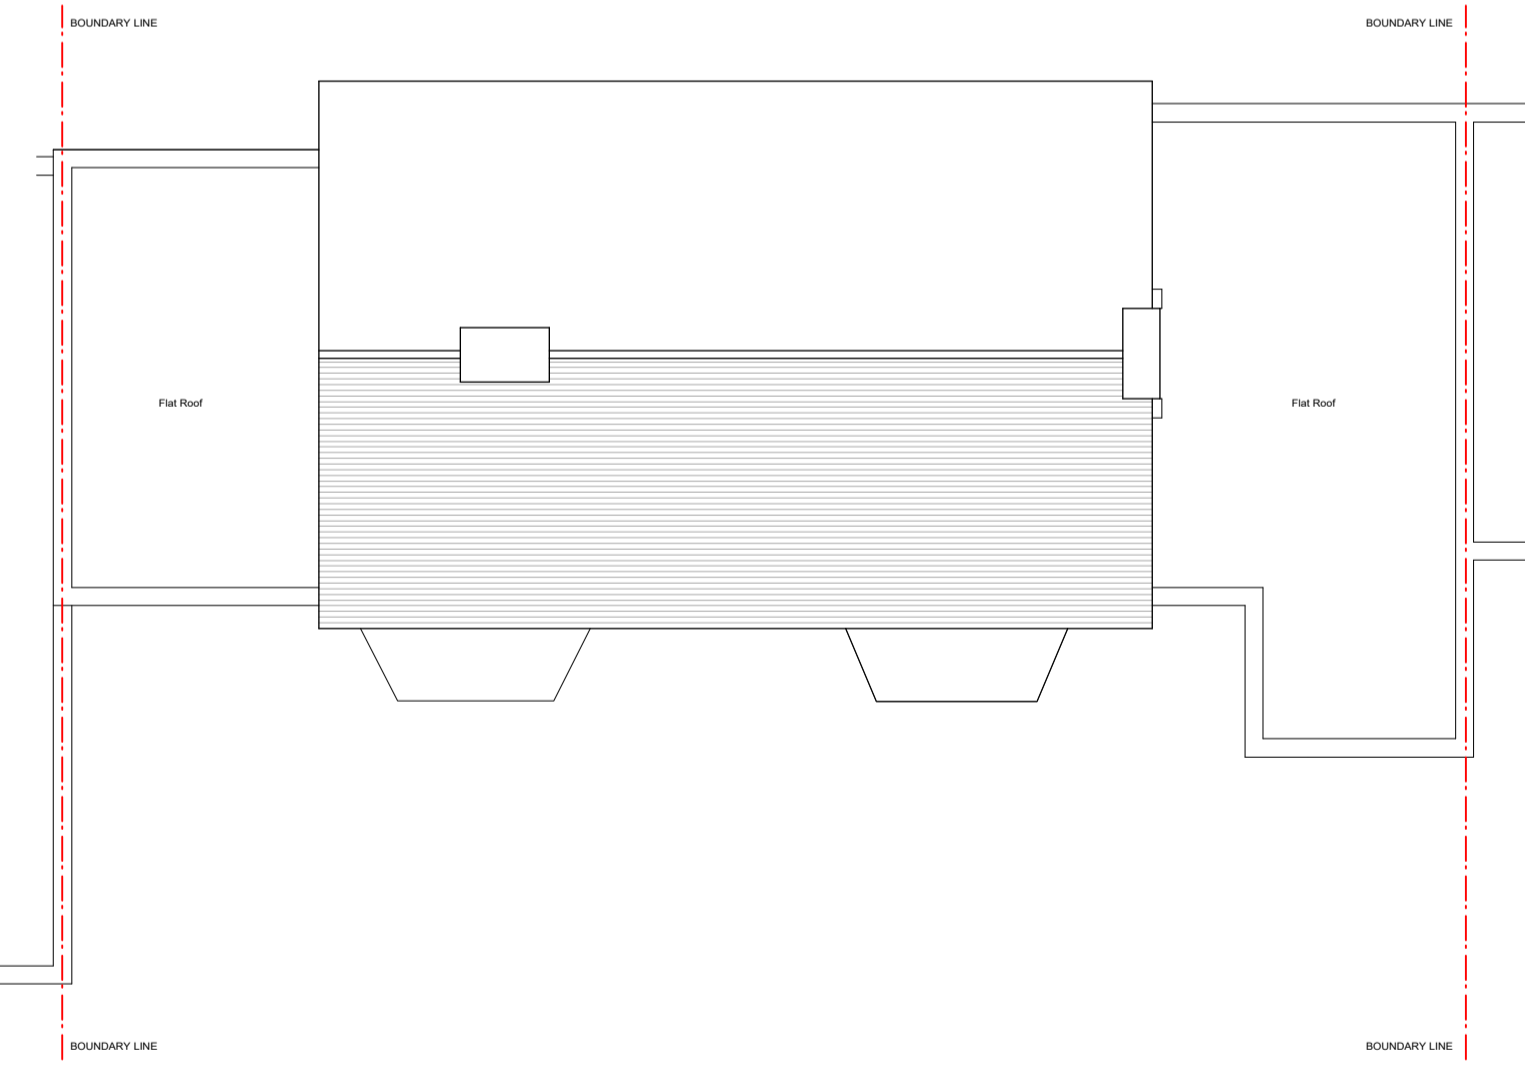

EXISTING ROOF PLAN 1:100 SCALE

  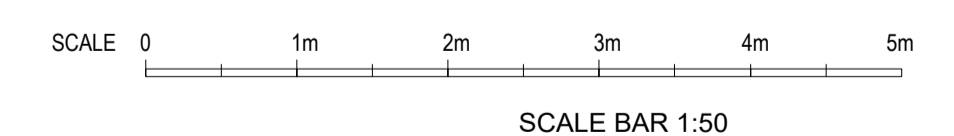

NOTE  
ALL DIMENSIONS ARE TO BE CHECKED ON SITE. DESIGN TEAM TO BE INFORMED IF ANY DISCREPANCIES ARE FOUND.

LEGEND



FABRICK  
31 CHENNELLS CLOSE  
HITCHIN,  
SG4 0EA  
E: scriven\_daniel@hotmail.com  
T: 07772 168978

PROJECT TITLE  
37 SHERRARDSPARK ROAD,  
WELWYN GARDEN CITY, AL8 7JY

CLIENT NAME  
TRACEY WALTON

DRAWING TITLE  
EXISTING PLANS AND ELEVATIONS

STATUS  
PLANNING

DRAWN BY  
DS

DATE  
09/10/20

PAPER SIZE  
A1

SCALE  
1:50 / 1:100

DRAWING NUMBER  
E/02

REVISION