



1 Ninth Floor Plan
1 : 500 @A1

NOTES

CONSULTANTS


- Refer to highways consultant's drawings for details
- Refer to landscape consultant's drawings for details
- Landscaping layout is indicative only

AREAS

- Refer to area schedule

© Copyright Reserved. ColladoCollins Partners LLP

Rev	Notes	Date	By	Auth
P1	Planning Issue	16-11-2020	SM	FvB

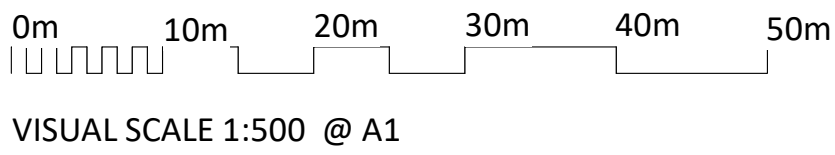

VISUAL SCALE 1:500 @ A1

ColladoCollinsArchitects

17-19 Foley Street
London W1W 6DW
T 020 7580 3490
F 020 7580 2917
info@colladocollins.com
www.colladocollins.com

Date: 10/21/20
Drawn By: YA
Checked by: FvB
Scale @ A1: 1 : 500
Scale @ A3:
CAD File No:

Wheat Quarter Limited

Former Shredded Wheat Factory
Ninth Floor Plan

PLANNING
18036

P0-109

P1
Revision