

East Elevation


North Elevation

10A

South Elevation

East Elevation


+85.67

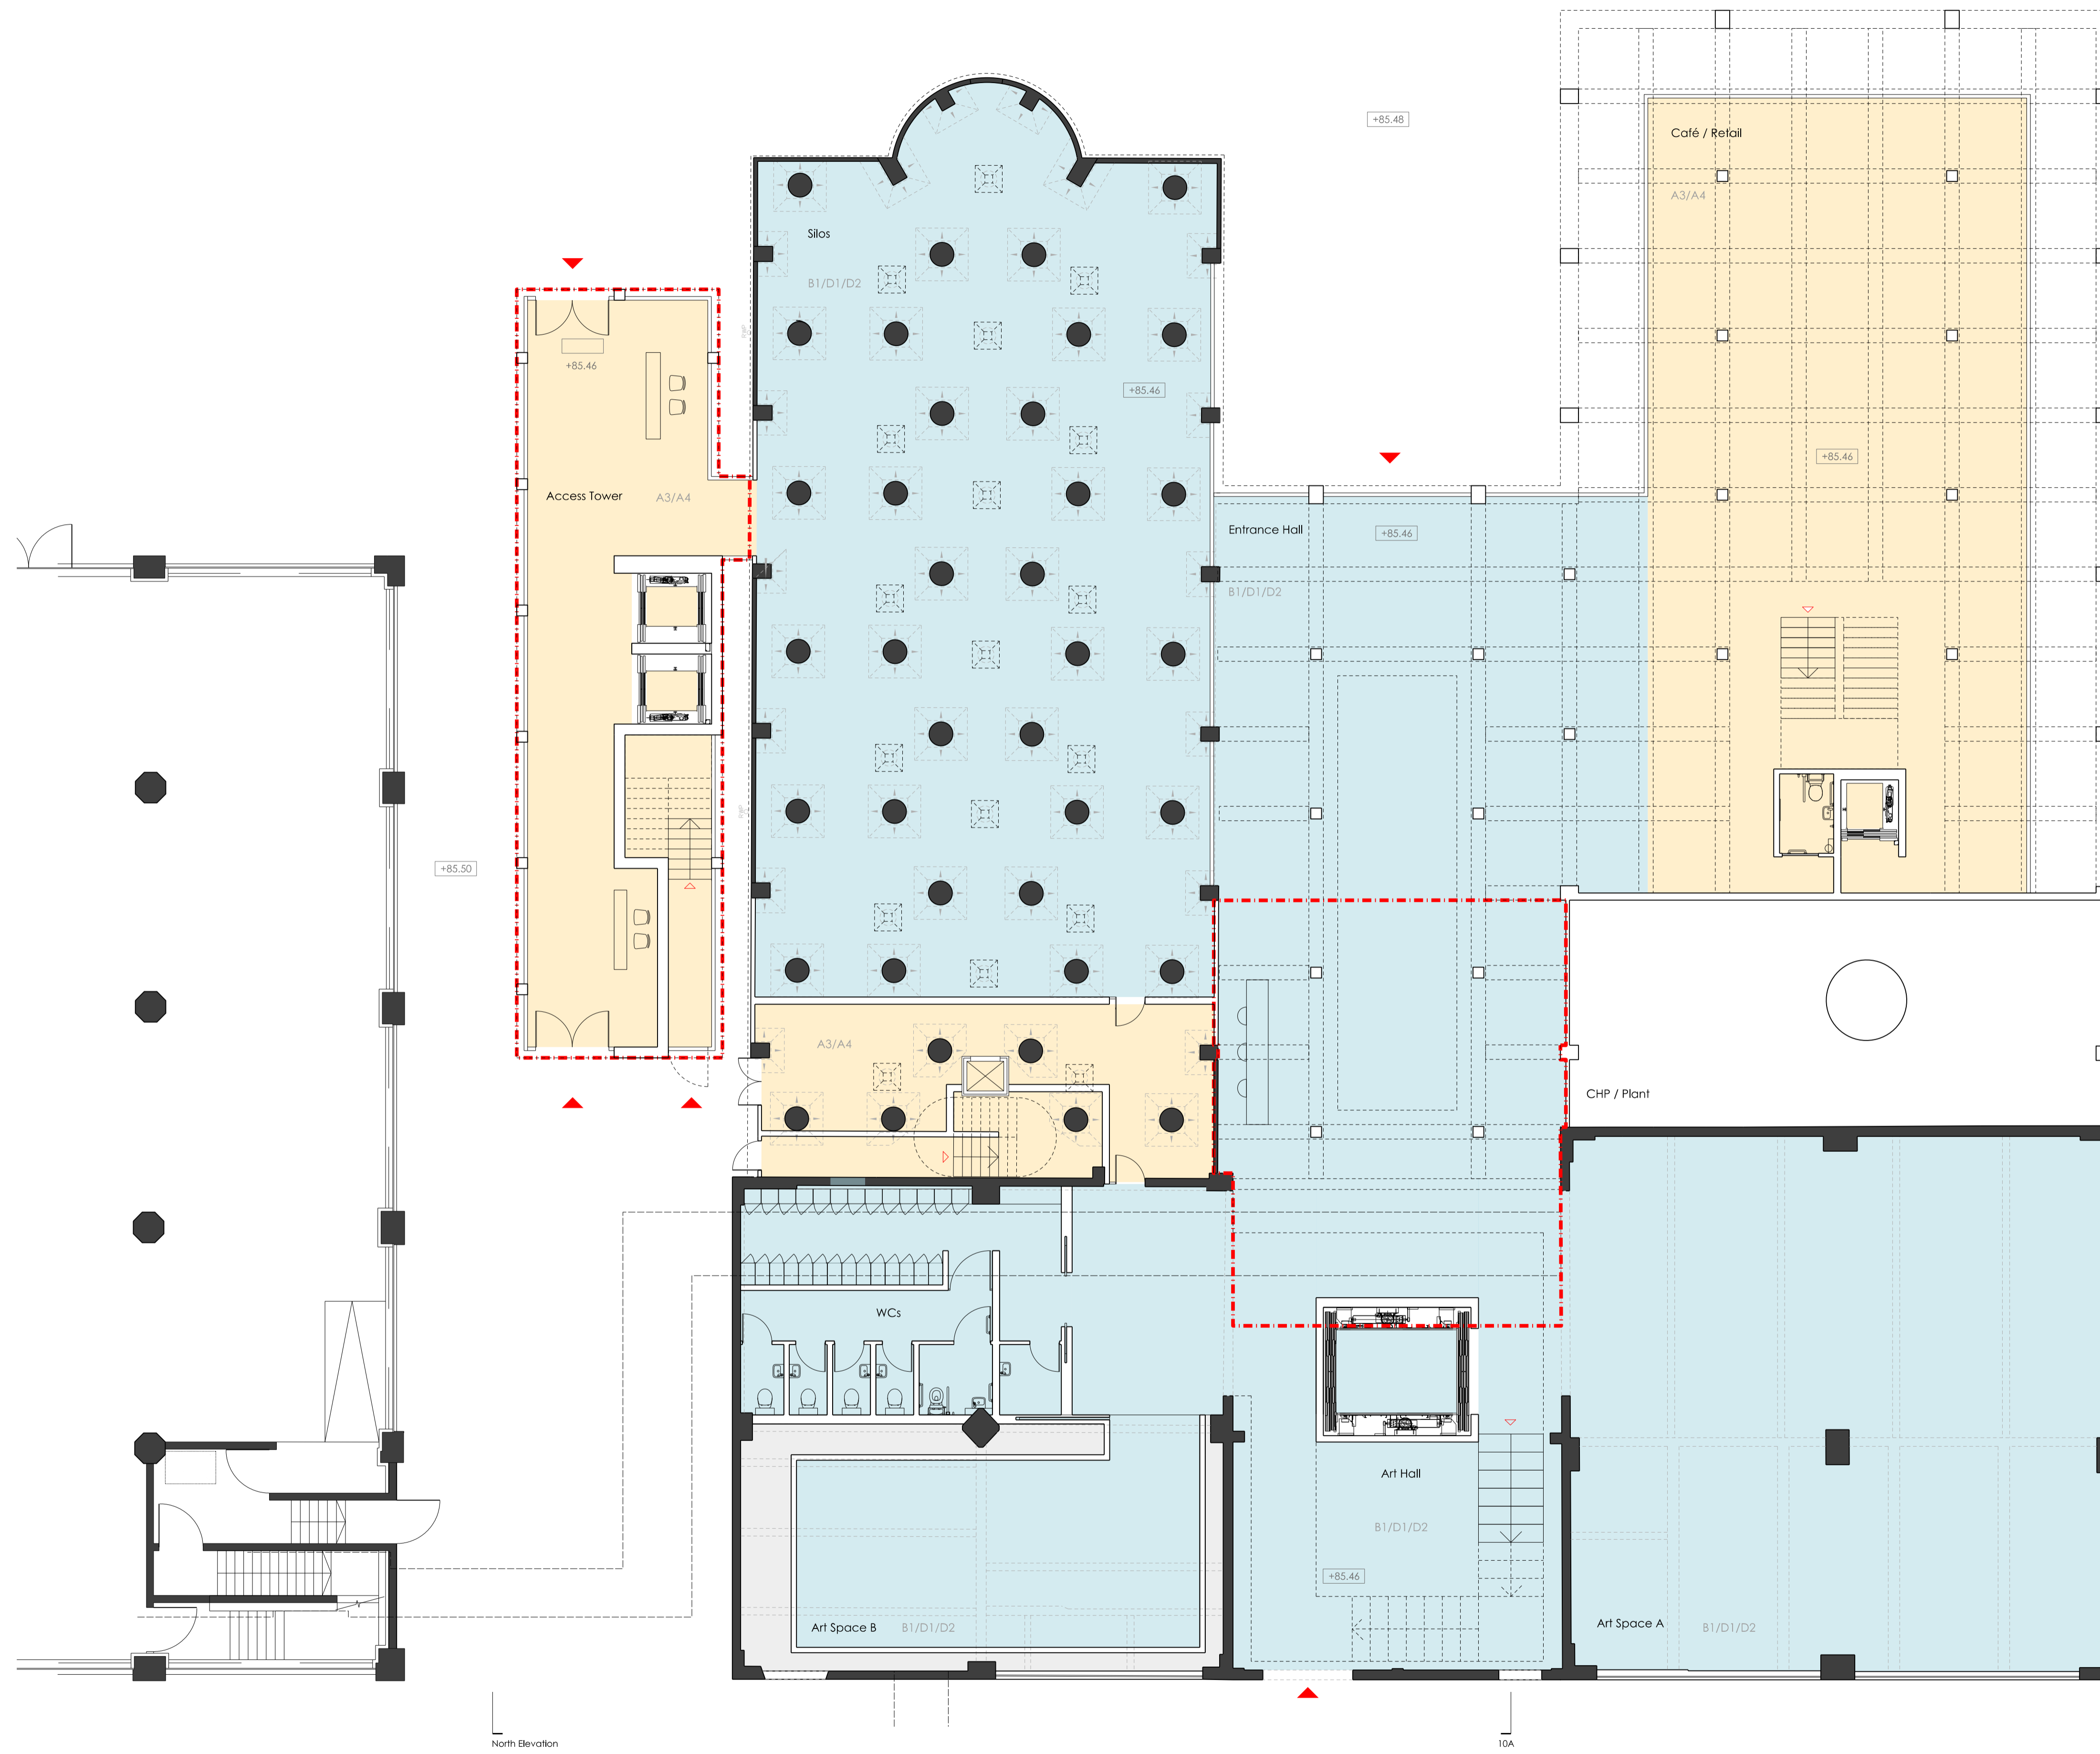

# For Planning Amendment

- Key**
- Building use A3/A4
  - Building use B1/D1/D2

- Added volume from planning consent of 2018/0171/MAJ
- ▶ Ascending internal circulation
- ▲ Public Entrance

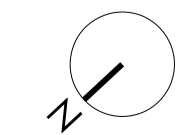

**Jamie Fobert Architects**  
 Rochelle, 22 Club Row  
 London E2 7EY  
 T: +44 (0) 207 553 6560  
 mail@jamiefobertarchitects.com

Copyright of Jamie Fobert Architects Ltd 2019

Unless indicated below, this drawing is for information only. Do not scale. Use figured dimensions only. All dimensions to be checked on site.

Issue/Revision	Date	Rev	Subject
Planning Amendment	07 03 19	A	Scale 1:100 @ A1   1:200 @ A3
Planning Amendment Rev	26 03 19	B	Original Size A1
Planning Amendment Rev	27 03 19	C	Date 29 10 2018
Planning Amendment Rev	01 04 19	D	
Planning Amendment Rev	09 04 19	E	

Project	Shredded Wheat Factory
Subject	Proposed Ground Floor
Scale	1:100 @ A1   1:200 @ A3
Date	29 10 2018
Drawing No.	332_3a_100_E