

East Elevation

North Elevation

10A

South Elevation

East Elevation

2A

2A

1B

1B

1A

1A


West Elevation

North Elevation

10A

South Elevation

West Elevation

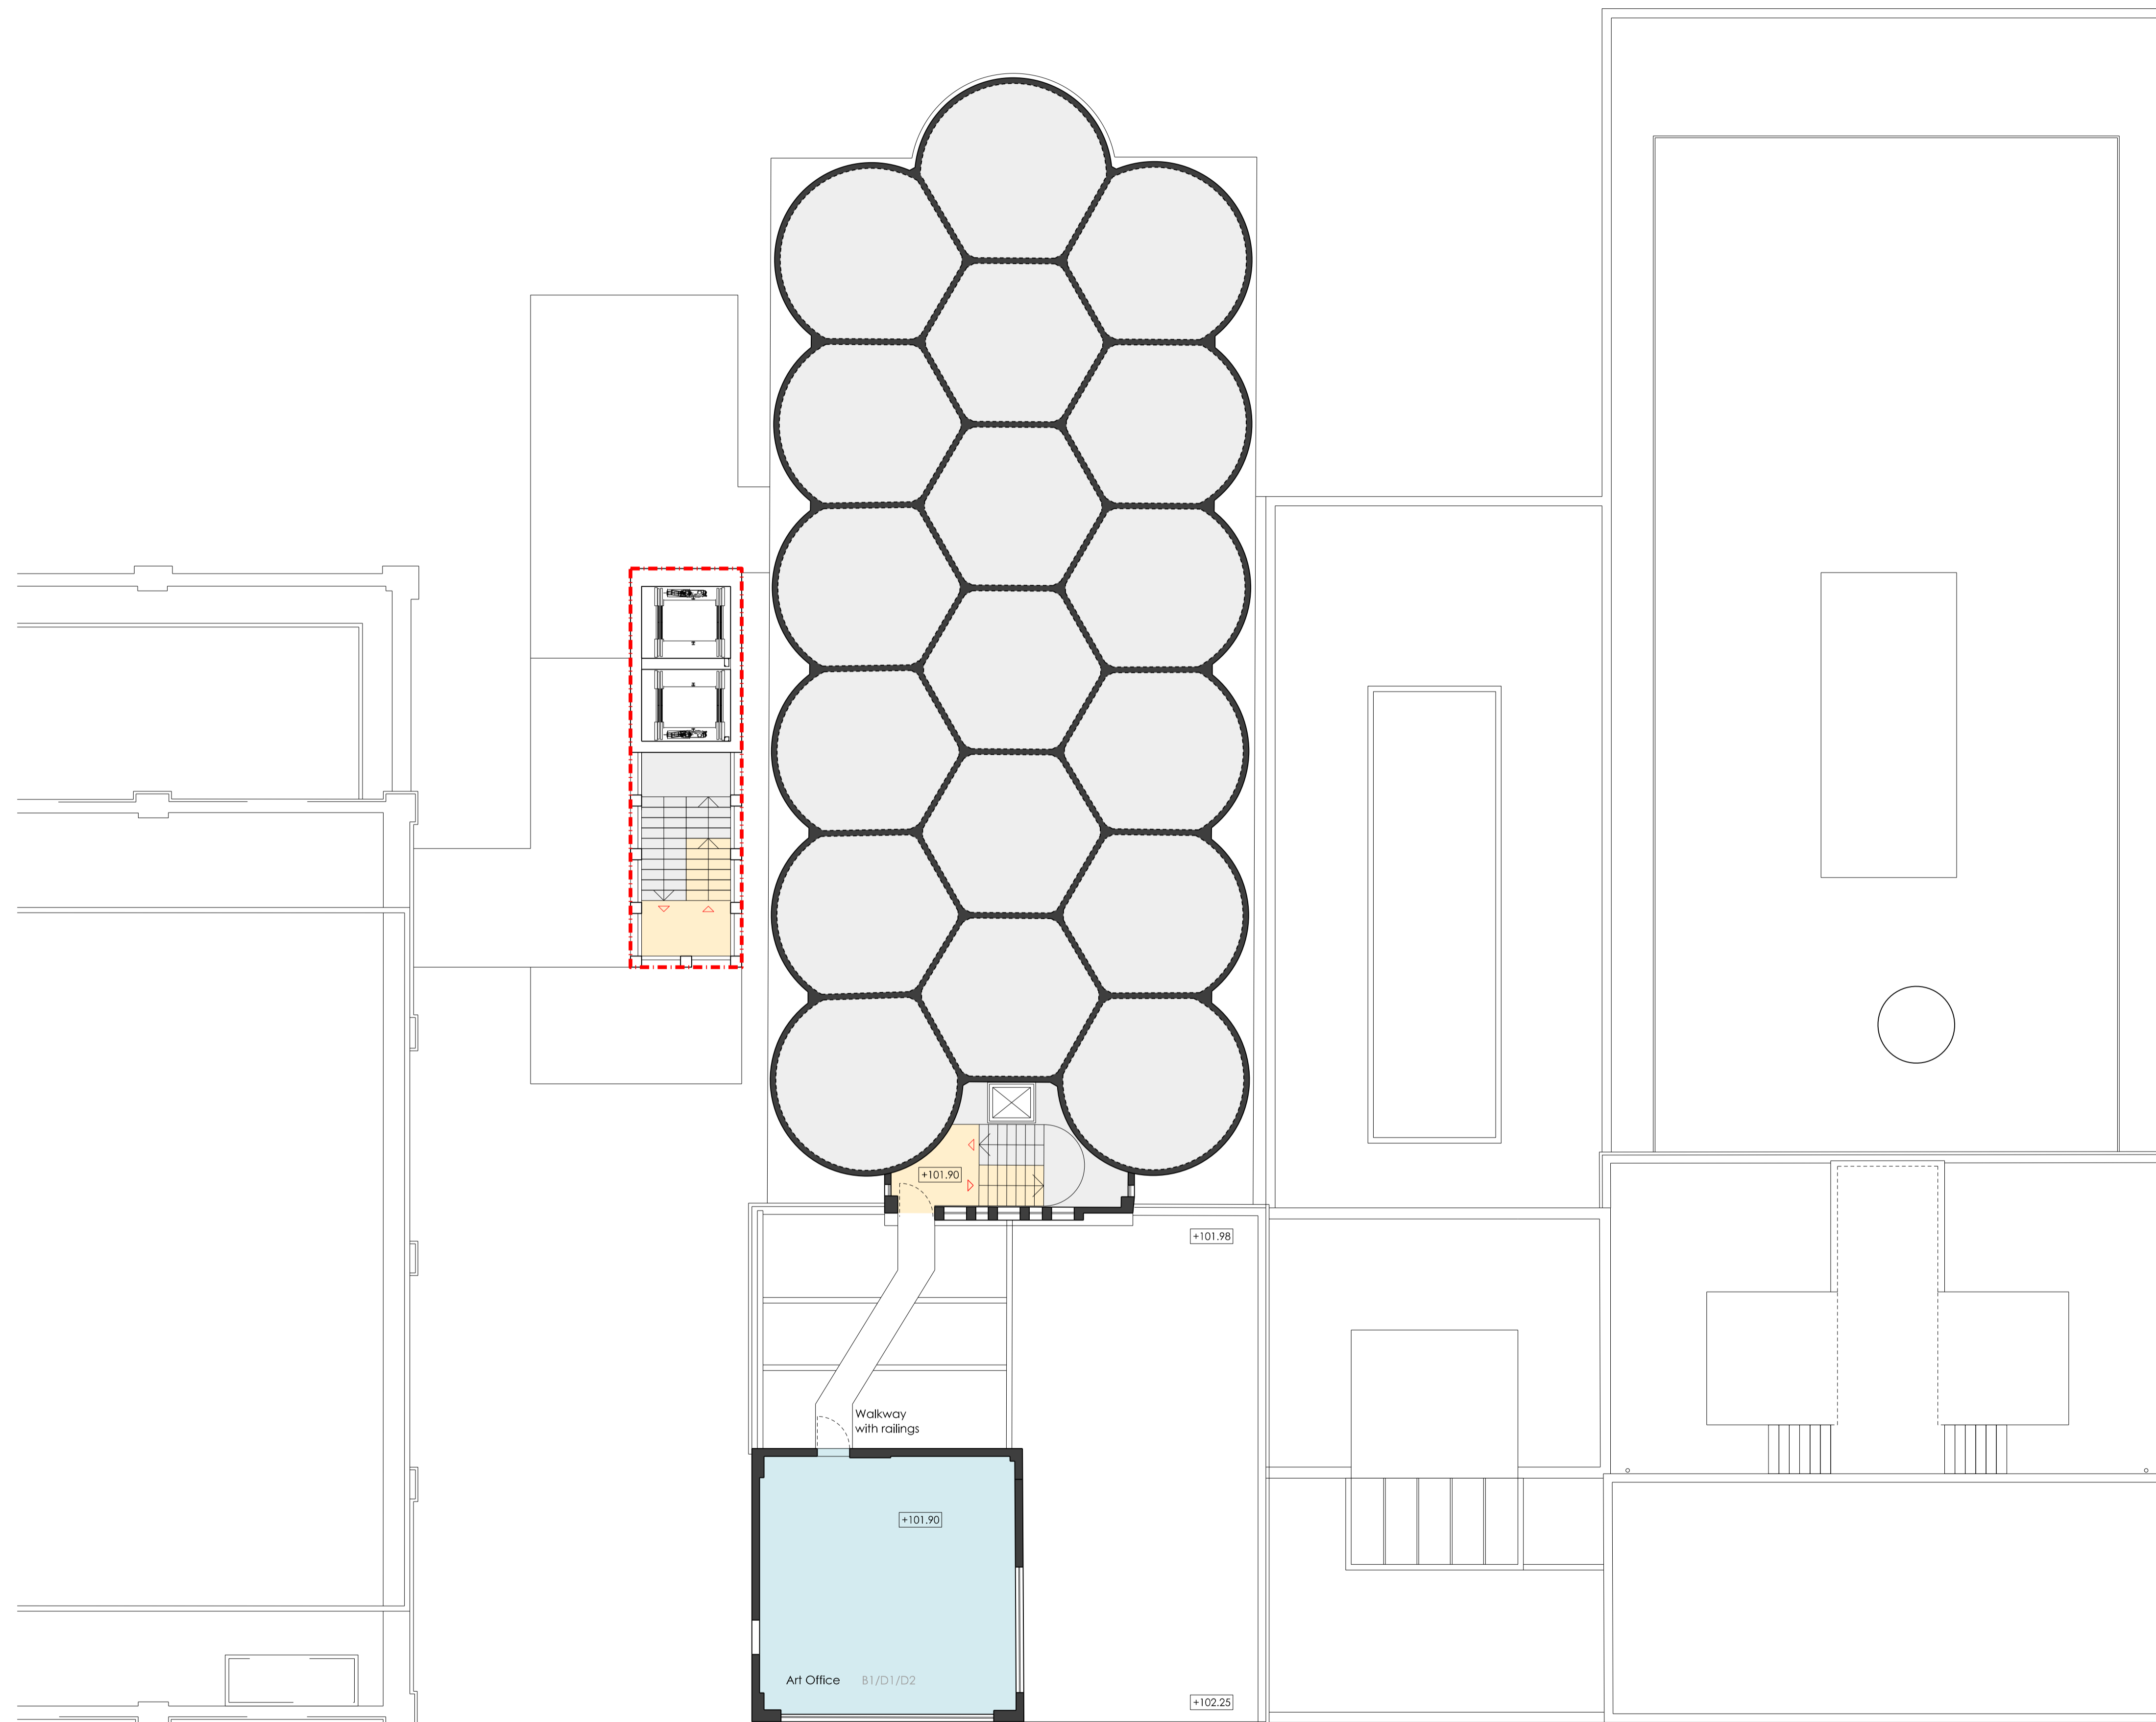


For Planning Amendment

Key

- Building use A3/A4
- Building use B1/D1/D2

- Added volume from planning consent of 2018/0171/MAJ
- Ascending internal circulation
- Public Entrance

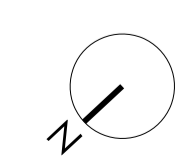

Jamie Fobert Architects
 Rochelle, 22 Club Row
 London E2 7EY
 T: +44 (0) 207 553 6560
 mail@jamiefobertarchitects.com

Copyright of Jamie Fobert Architects Ltd 2019

Unless indicated below, this drawing is for information only. Do not scale. Use figured dimensions only. All dimensions to be checked on site.

Issue/Revision	Date	Rev
Planning Amendment Rev	18 03 19	B
Planning Amendment Rev	26 03 19	C
Planning Amendment Rev	27 03 19	D
Planning Amendment Rev	01 04 19	E
Planning Amendment Rev	09 04 19	F

Project	Shredded Wheat Factory
Subject	P6 Proposed Third Floor
Scale	1:100 @ A1 1:200 @ A3
Original Size	A1
Date	29 10 2018
Drawing No.	332_3a_106_F