




1 Second Floor Plan
1 : 100 @A1

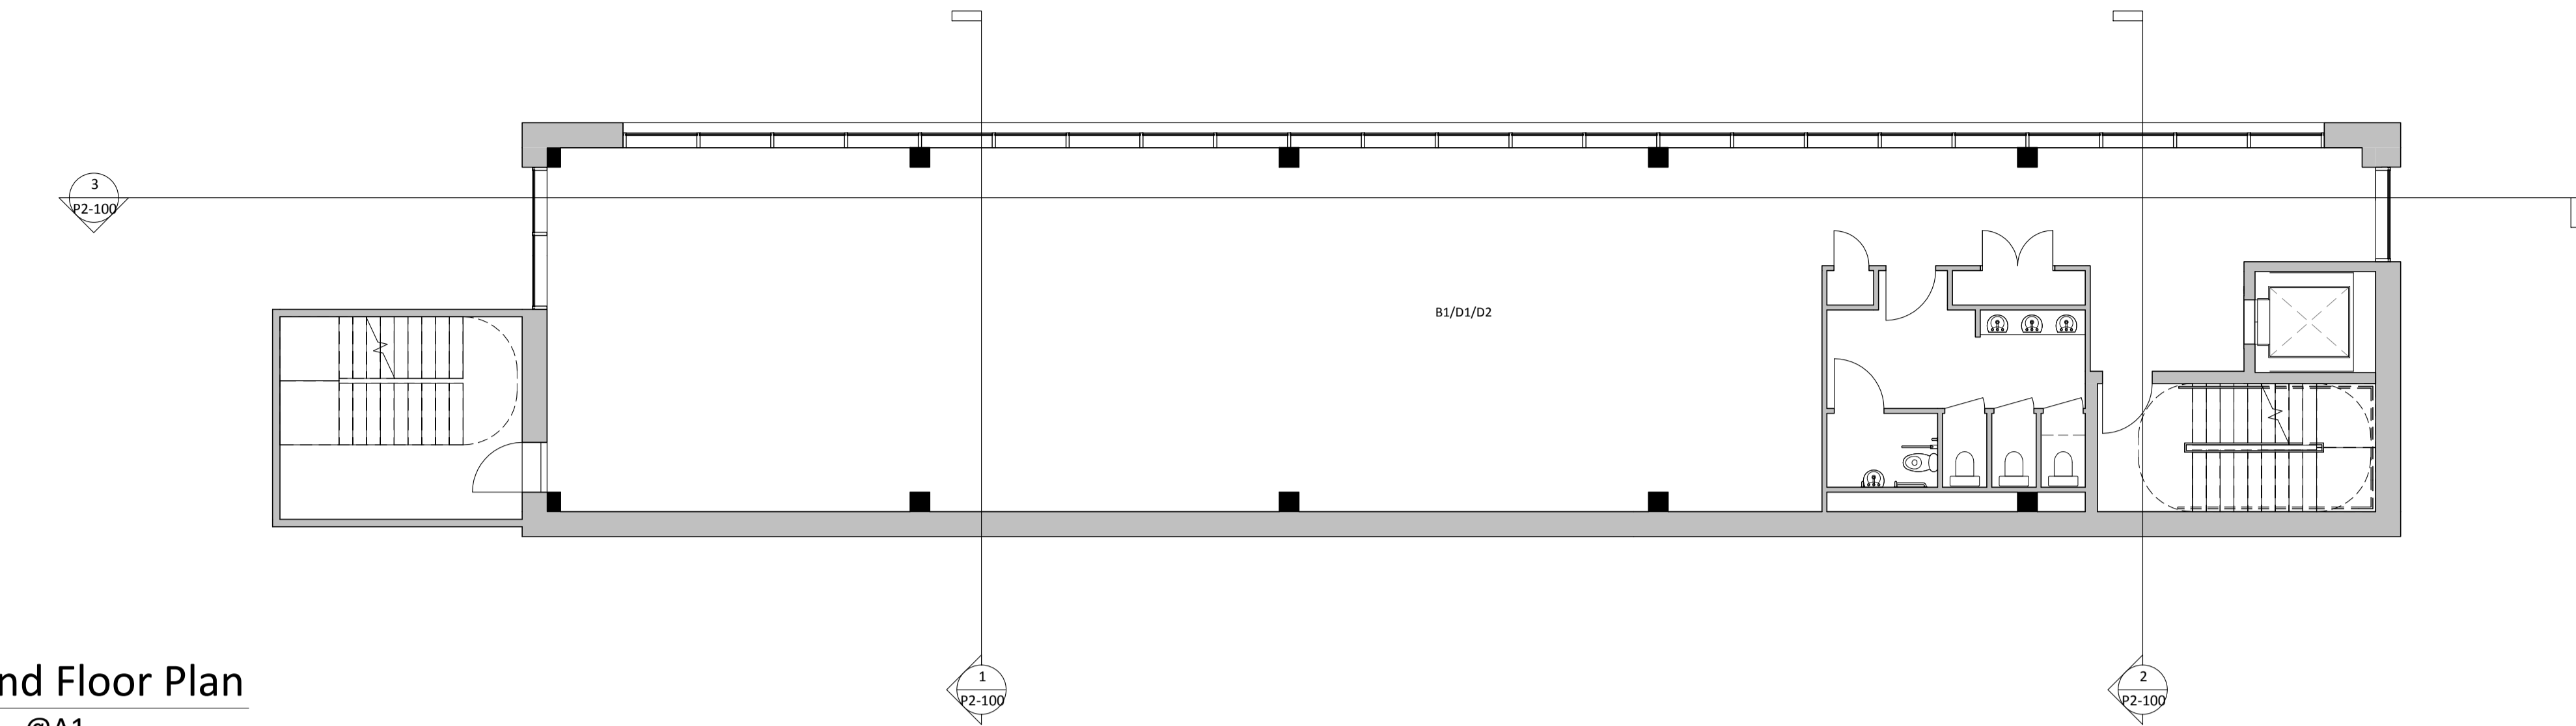

2 Third Floor Plan
1 : 100 @A1

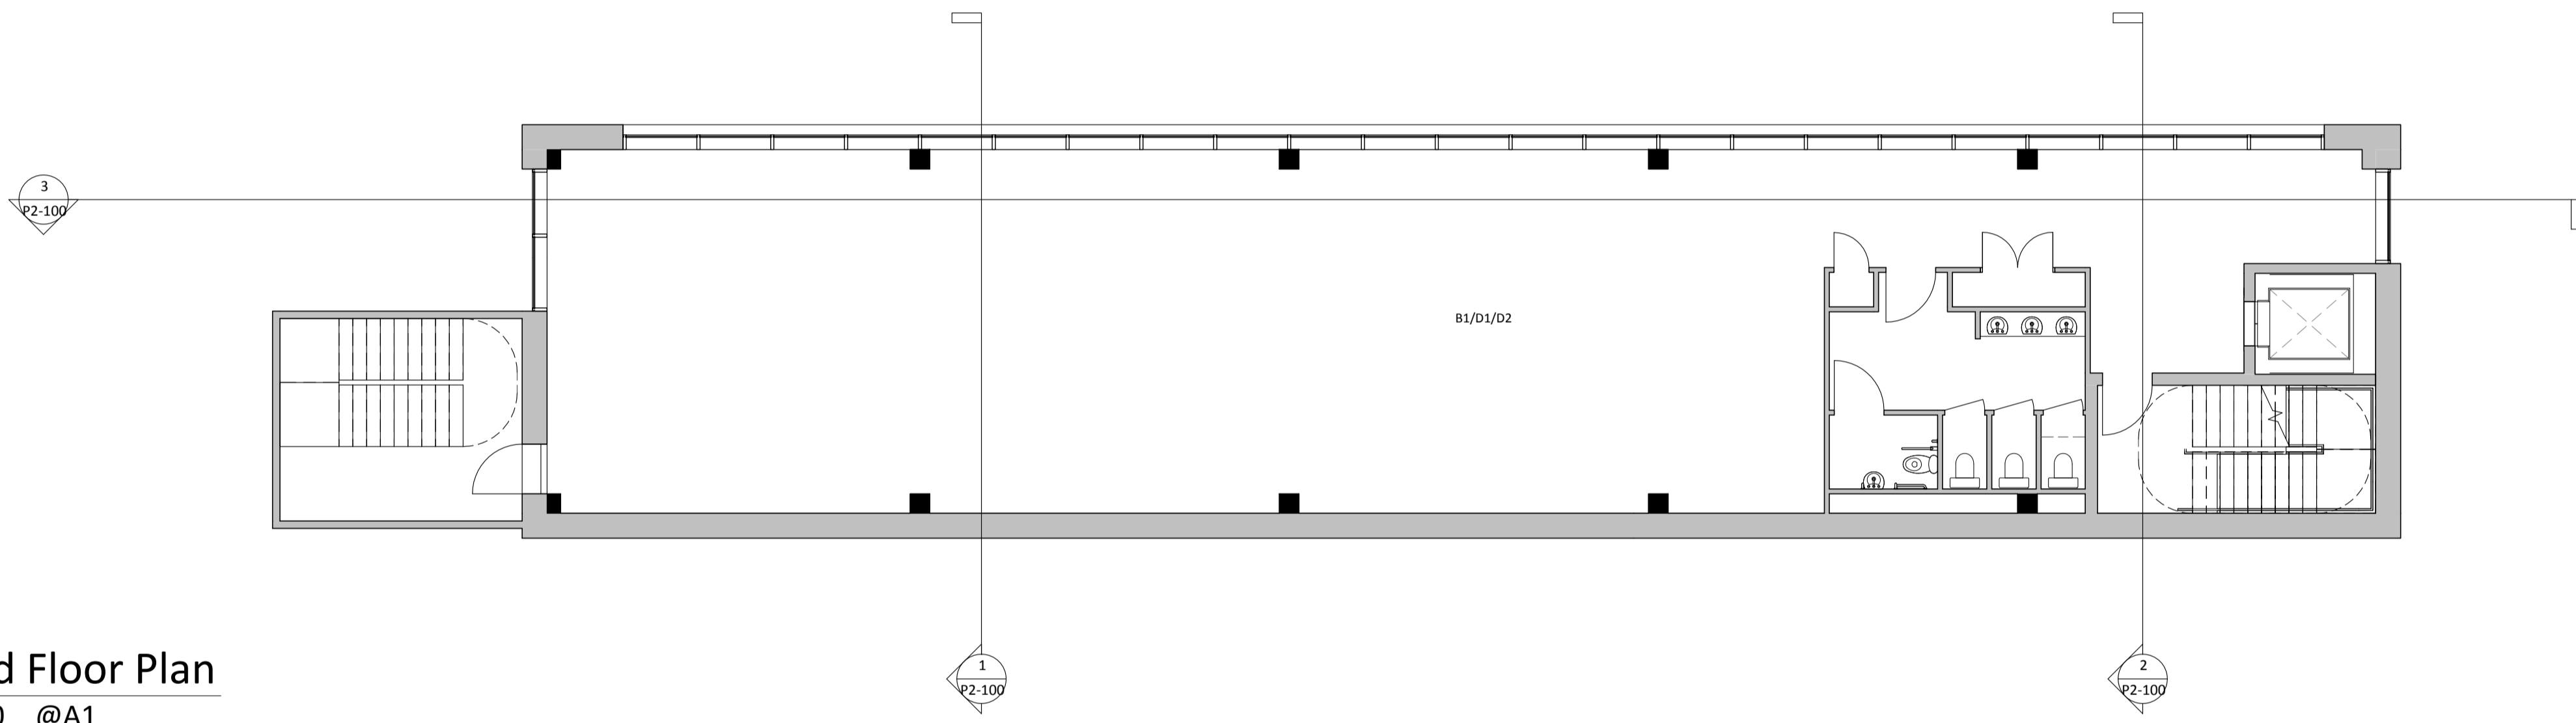

3 Fourth Floor Plan
1 : 100 @A1


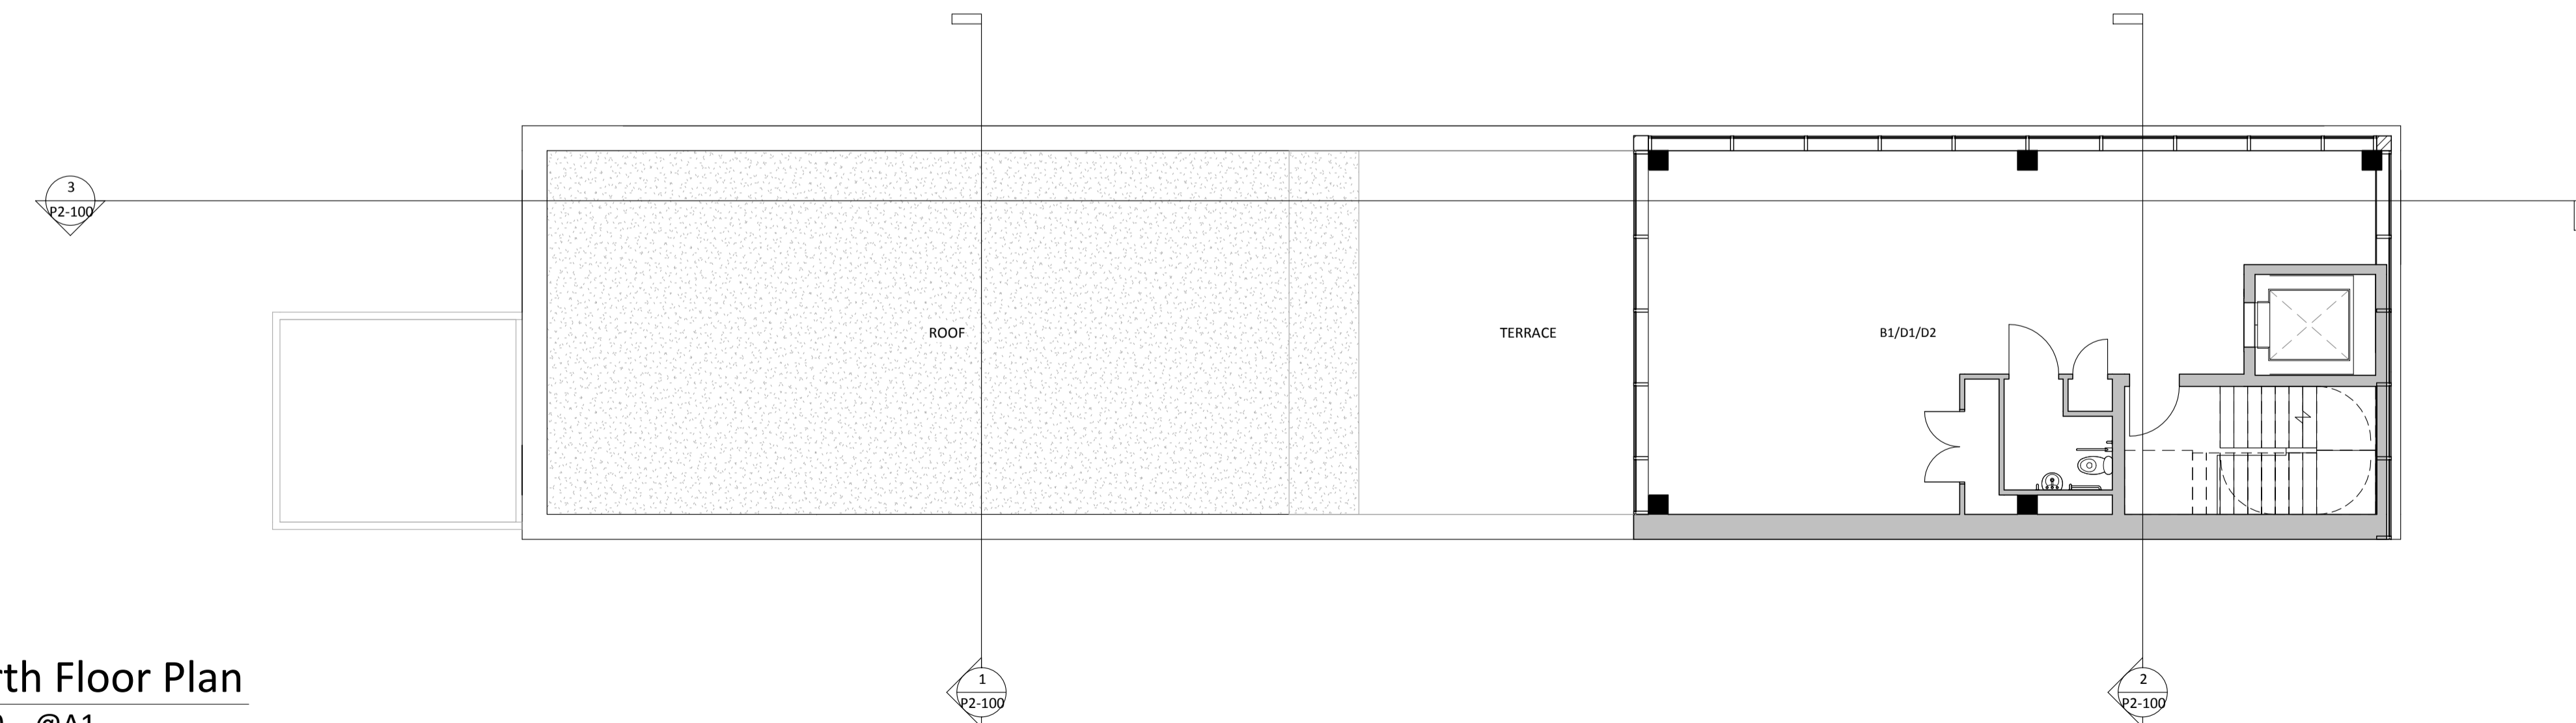


NOTES
CONSULTANTS
- Refer to highways consultant's drawings for details
- Refer to landscape consultant's drawings for details
- Landscaping layout is indicative only

AREAS
- Refer to area schedule

© Copyright Reserved. ColladoCollins Partners LLP

Rev	Notes	Date	By	Auth
P1	Planning Submission	19-04-24	RK	FvB

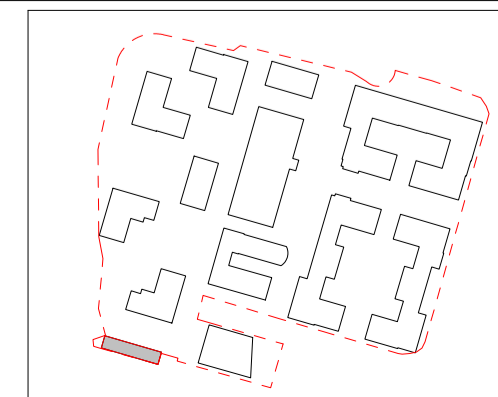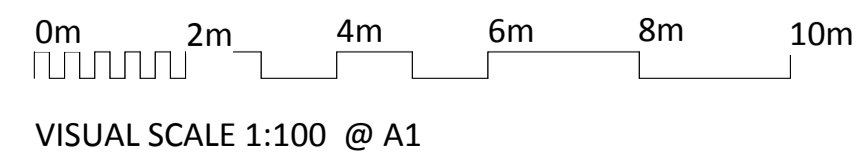

ColladoCollinsArchitects

17-19 Foley Street
London W1W 6DW
T 020 7580 3490
F 020 7580 2917
info@colladocollins.com
www.colladocollins.com

Date: 06/05/14
Drawn By: Author
Checked by: Checker
Scale @ A1: As indicated
Scale @ A3:
CAD File No:

The Wheat Quarter, Welwyn Garden City

The Bridge Building
Second, Third and Fourth Floor Plans

PLANNING
18036-05 P1-002

P1
Revision