


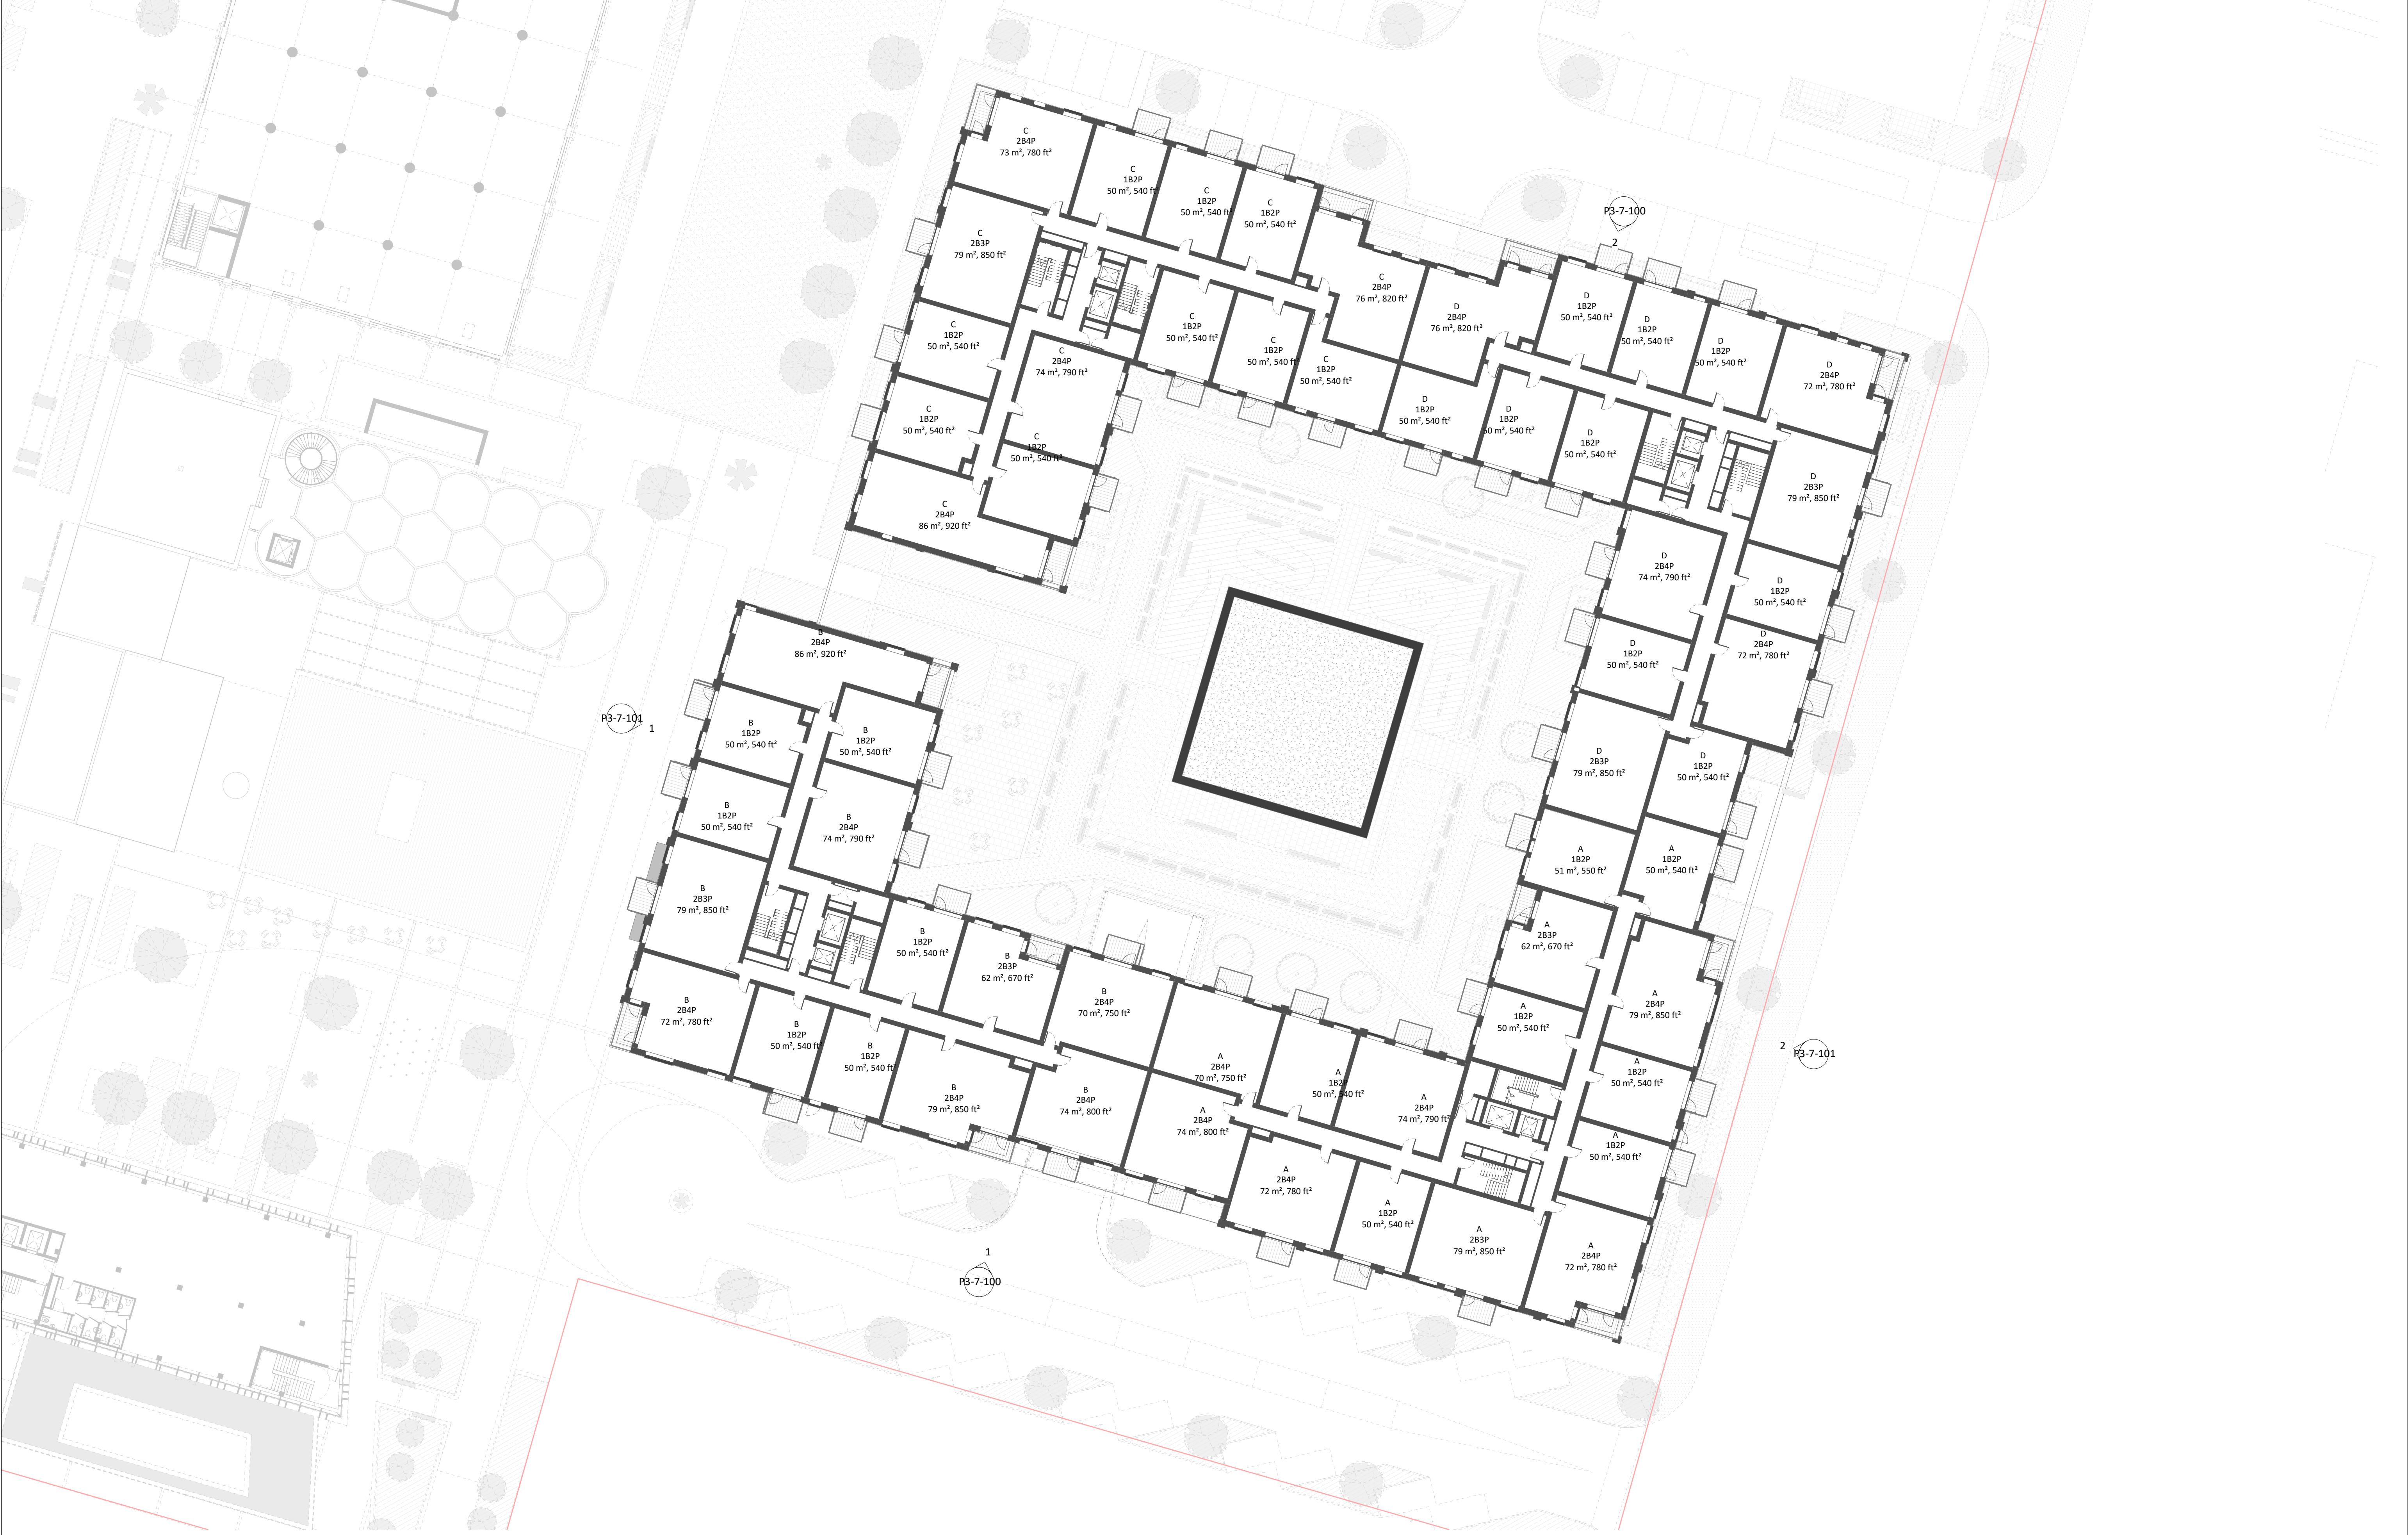

NOTES

CONSULTANTS

- Refer to highways consultant's drawings for details

- Refer to landscape consultant's drawings for details

- Landscaping layout is indicative only

AREAS

- Refer to area schedule



© Copyright Reserved. ColladoCollins Architects Ltd

N

Rev	Notes	Date	By	Auth
P1	Planning Issue	06/11/2020	SM	FvB

KEY

— APPLICATION BOUNDARY

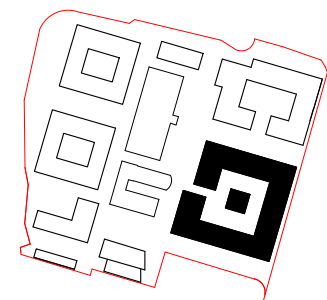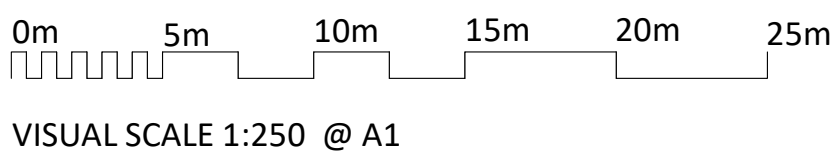

ColladoCollins Architects

17-19 Foley Street
London W1W 6DW
T 020 7580 3490
F 020 7580 2917
info@colladocollins.com
www.colladocollins.com

Date: 06/18/14

Drawn By: SM

Checked by: FvB

Scale @ A1: 1 : 250

Scale @ A3: 1 : 500

CAD File No:

Wheat Quarter Limited
Former Shredded Wheat Factory
Block 7 Third Floor Plan

PLANNING
18036

P1-7-103

P1
Revision