


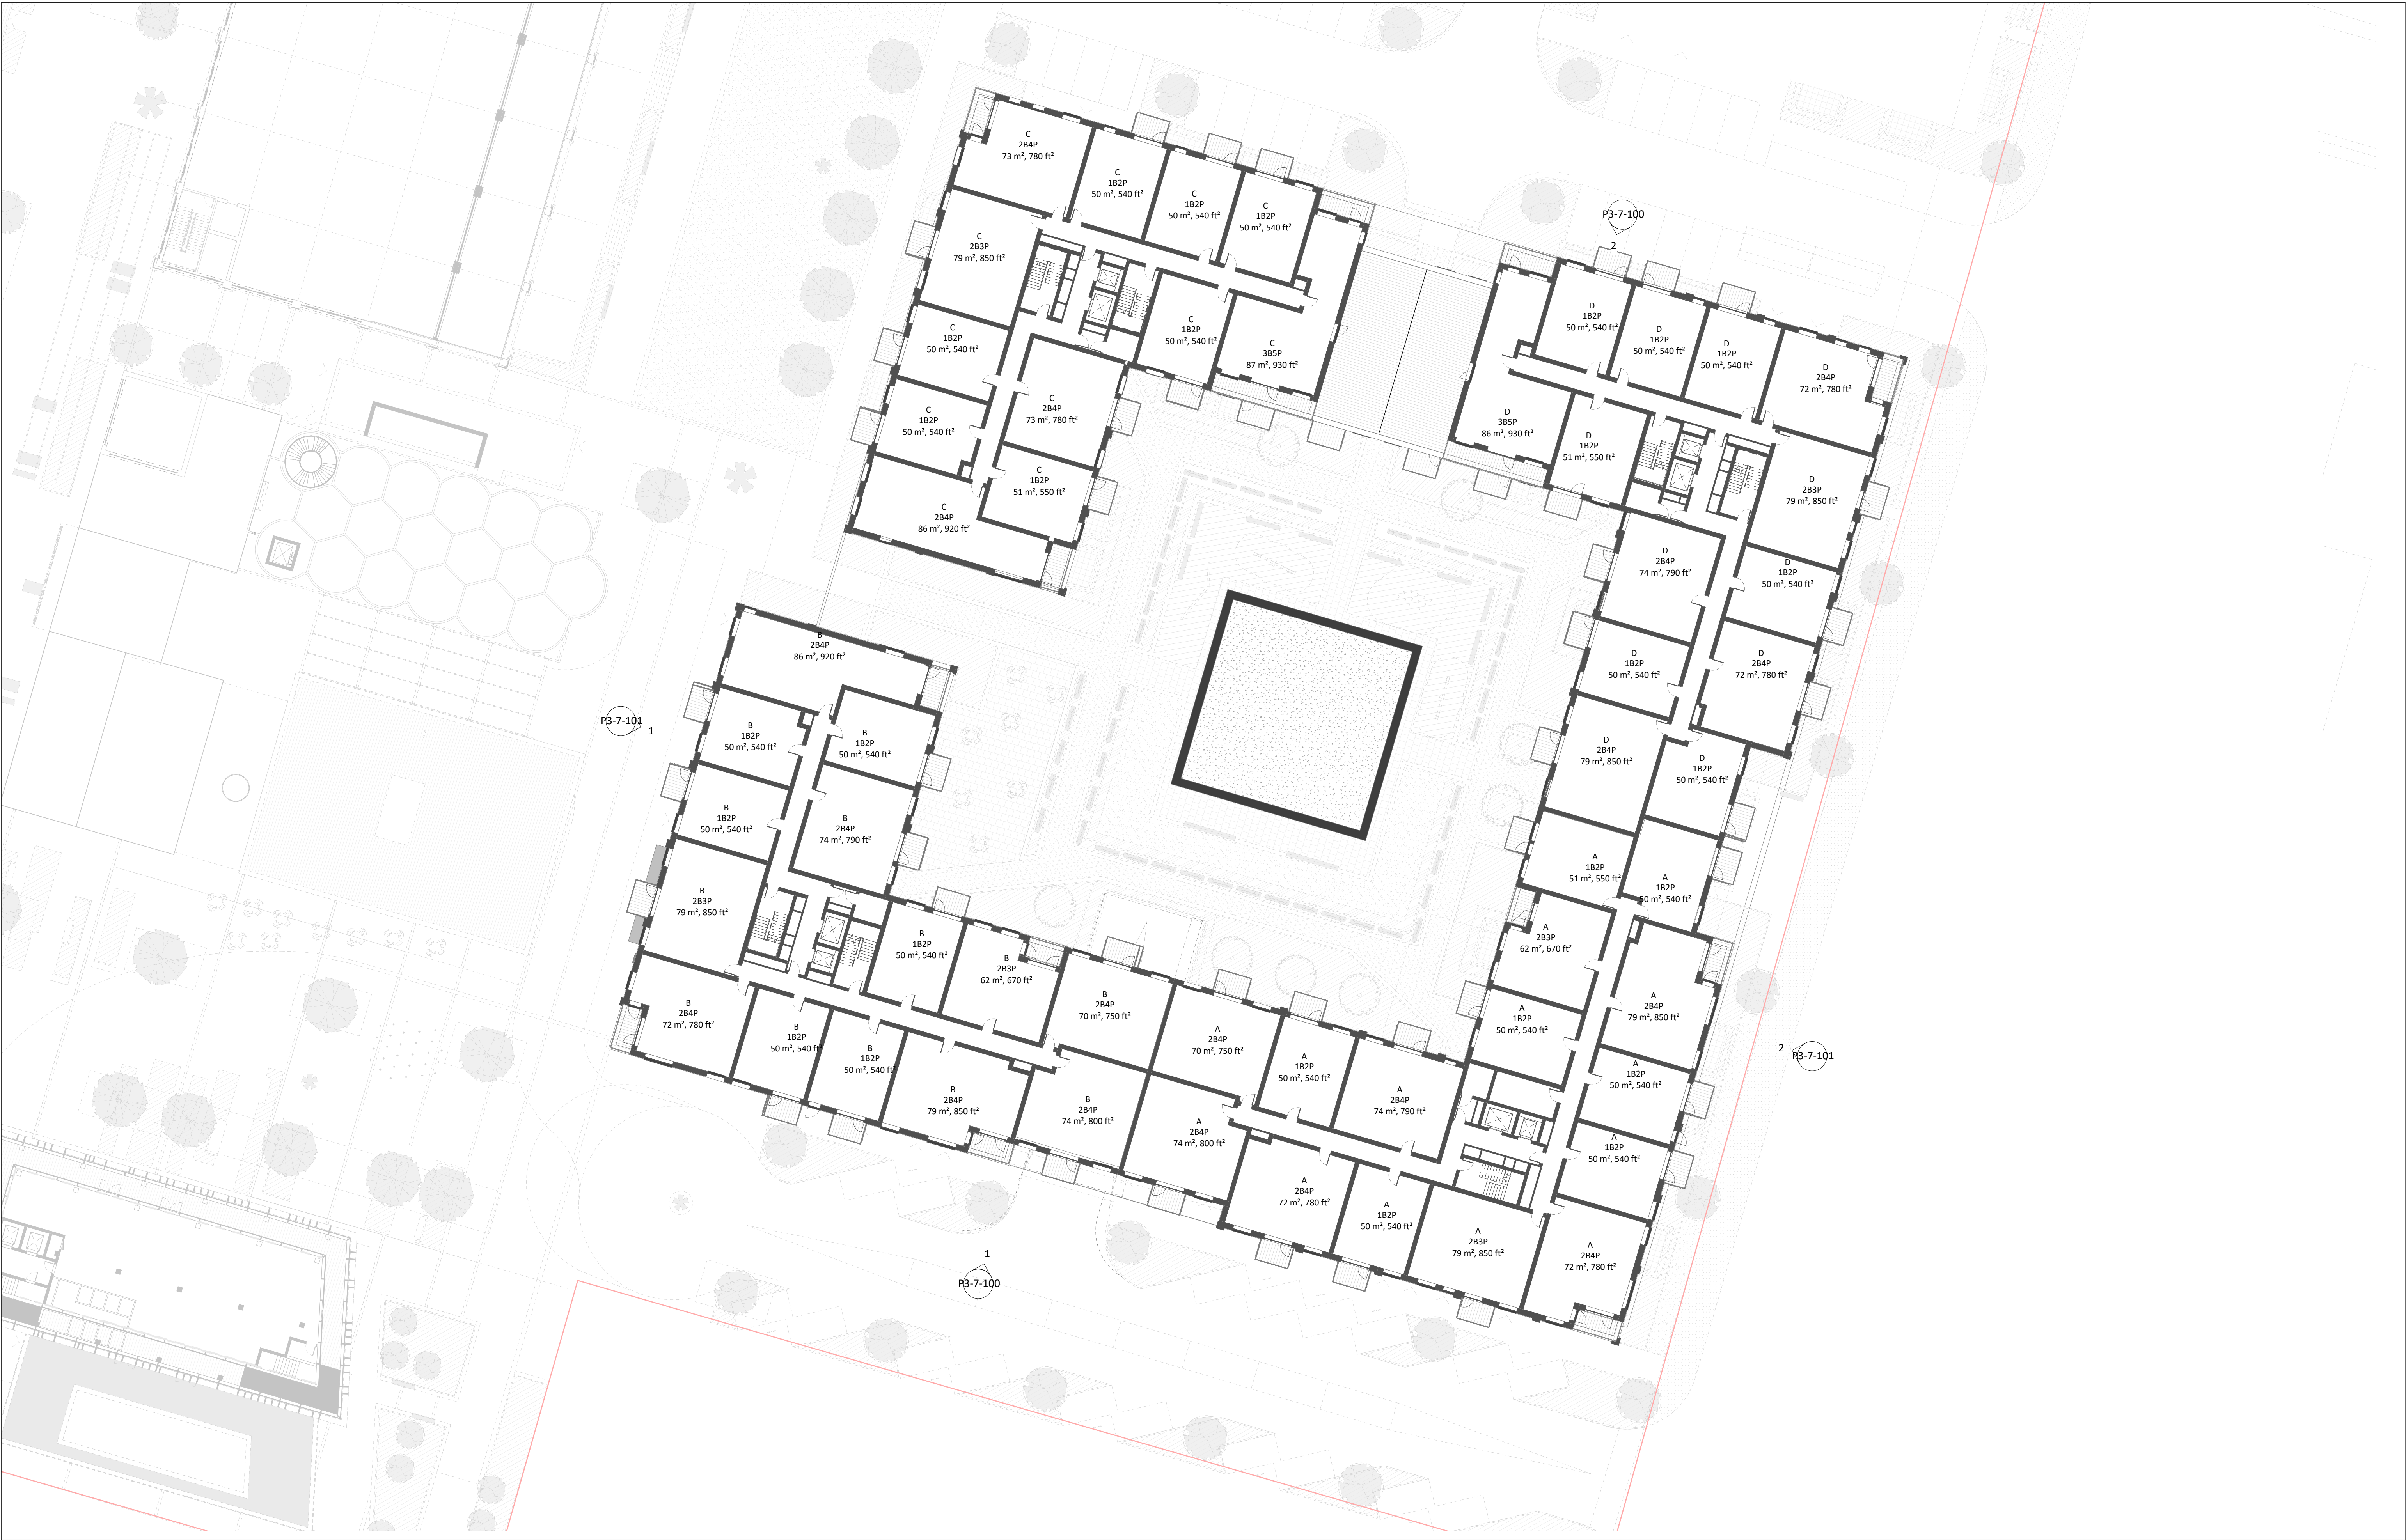

NOTES

CONSULTANTS

- Refer to highways consultant's drawings for details
- Refer to landscape consultant's drawings for details
- Landscaping layout is indicative only

AREAS



- Refer to area schedule

© Copyright Reserved. ColladoCollins Architects Ltd

Rev	Notes	Date	By	Auth
P1	Planning Issue	06/11/2020	SM	FvB

KEY

— APPLICATION BOUNDARY

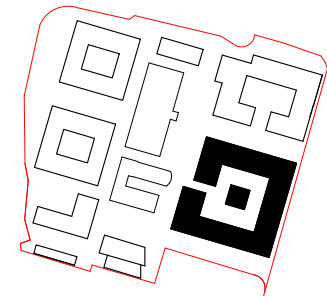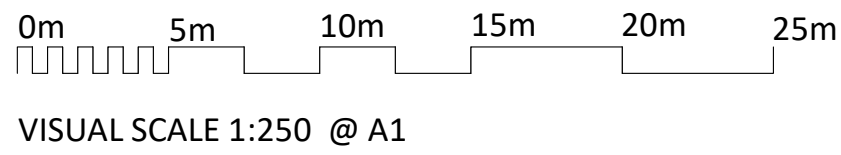

ColladoCollins Architects

17-19 Foley Street
London W1W 6DW
T 020 7580 3490
F 020 7580 2917
info@colladocollins.com
www.colladocollins.com

Date: 10/08/20
Drawn By: SM
Checked by: FvB
Scale @ A1: 1 : 250
Scale @ A3: 1 : 500
CAD File No:

Wheat Quarter Limited
Former Shredded Wheat Factory
Block 7 Fifth Floor Plan

PLANNING
18036

P1-7-105

P1
Revision