



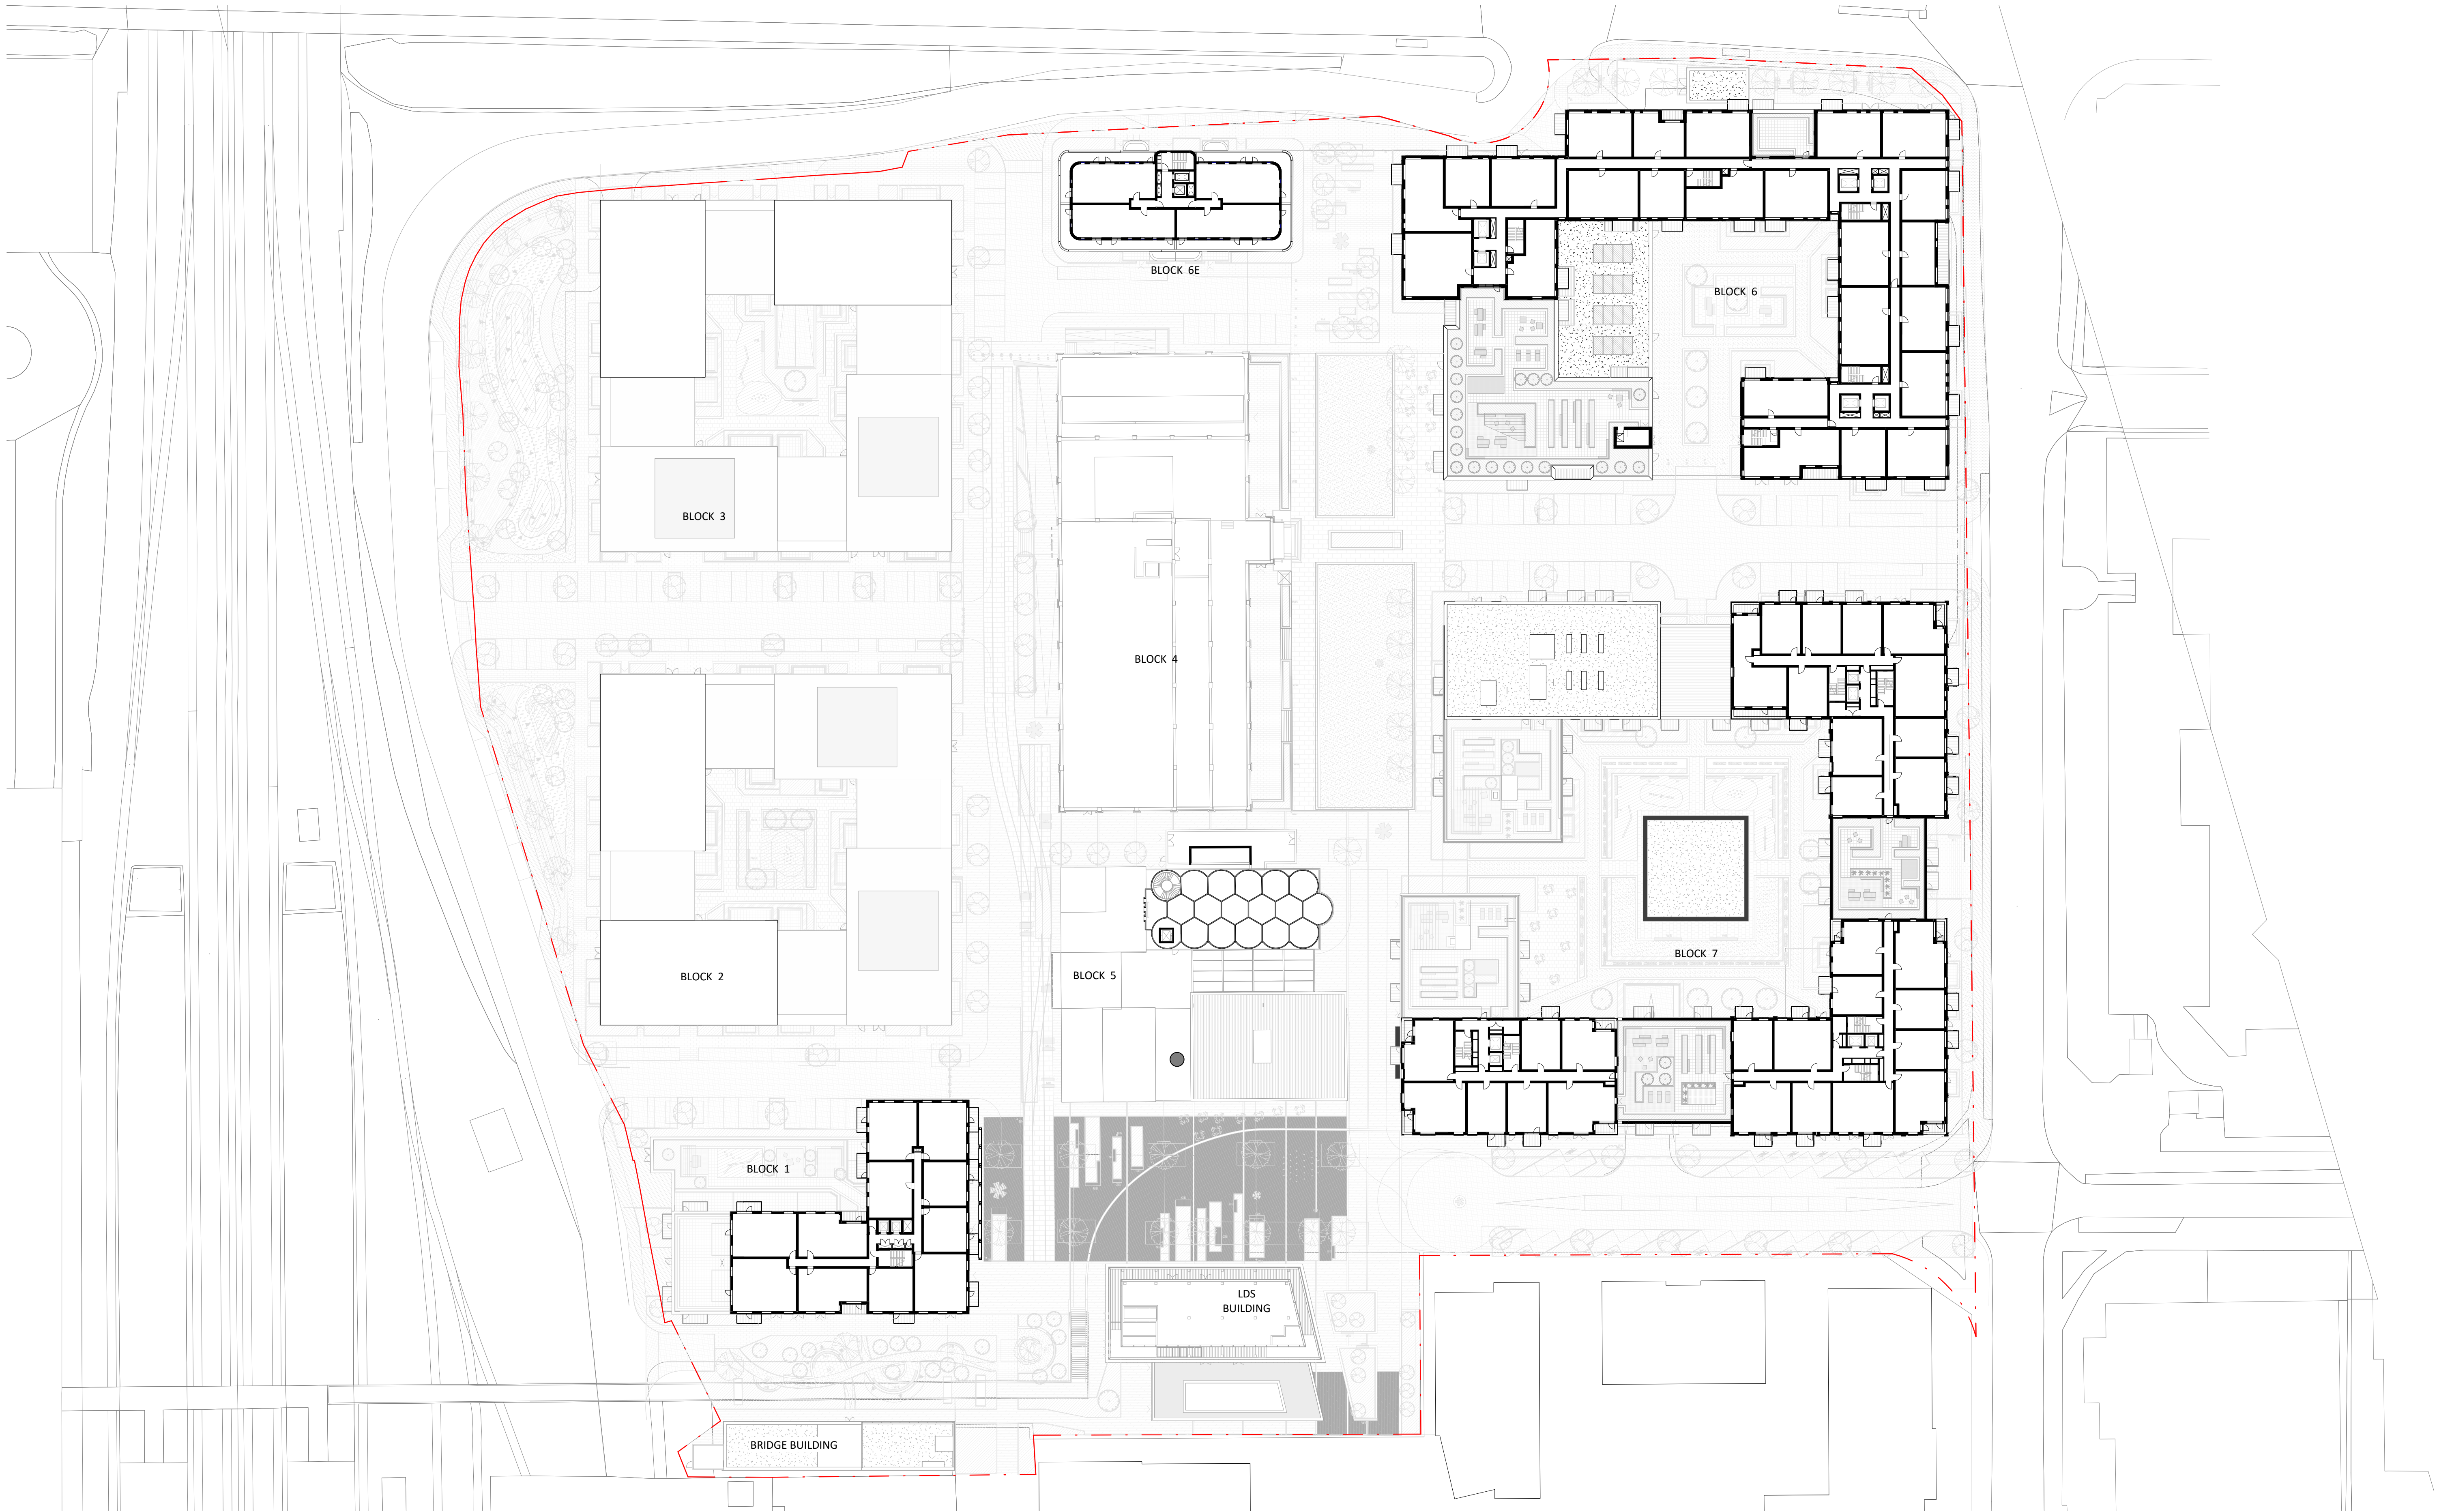


1 Seventh Floor Plan
1 : 500 @A1

- NOTES**
CONSULTANTS
- Refer to highways consultant's drawings for details
- Refer to landscape consultant's drawings for details
- Landscaping layout is indicative only
- AREAS**
- Refer to area schedule

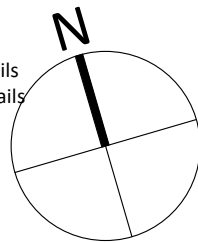

Rev	Notes	Date	By	Auth
P1	Planning Issue	16-11-2020	SM	FvB

 

VISUAL SCALE 1:500 @ A1

ColladoCollinsArchitects

17-19 Foley Street
London W1W 6DW
T 020 7580 3490
F 020 7580 2917
info@colladocollins.com
www.colladocollins.com

Date: 16/10/2020
Drawn By: YA
Checked by: FVB
Scale @ A1: 1 : 500
Scale @ A3: 1 : 1000
CAD File No:

Wheat Quarter Limited

Former Shredded Wheat Factory
Seventh Floor Plan

PLANNING
18036

P0-107

P1
Revision