


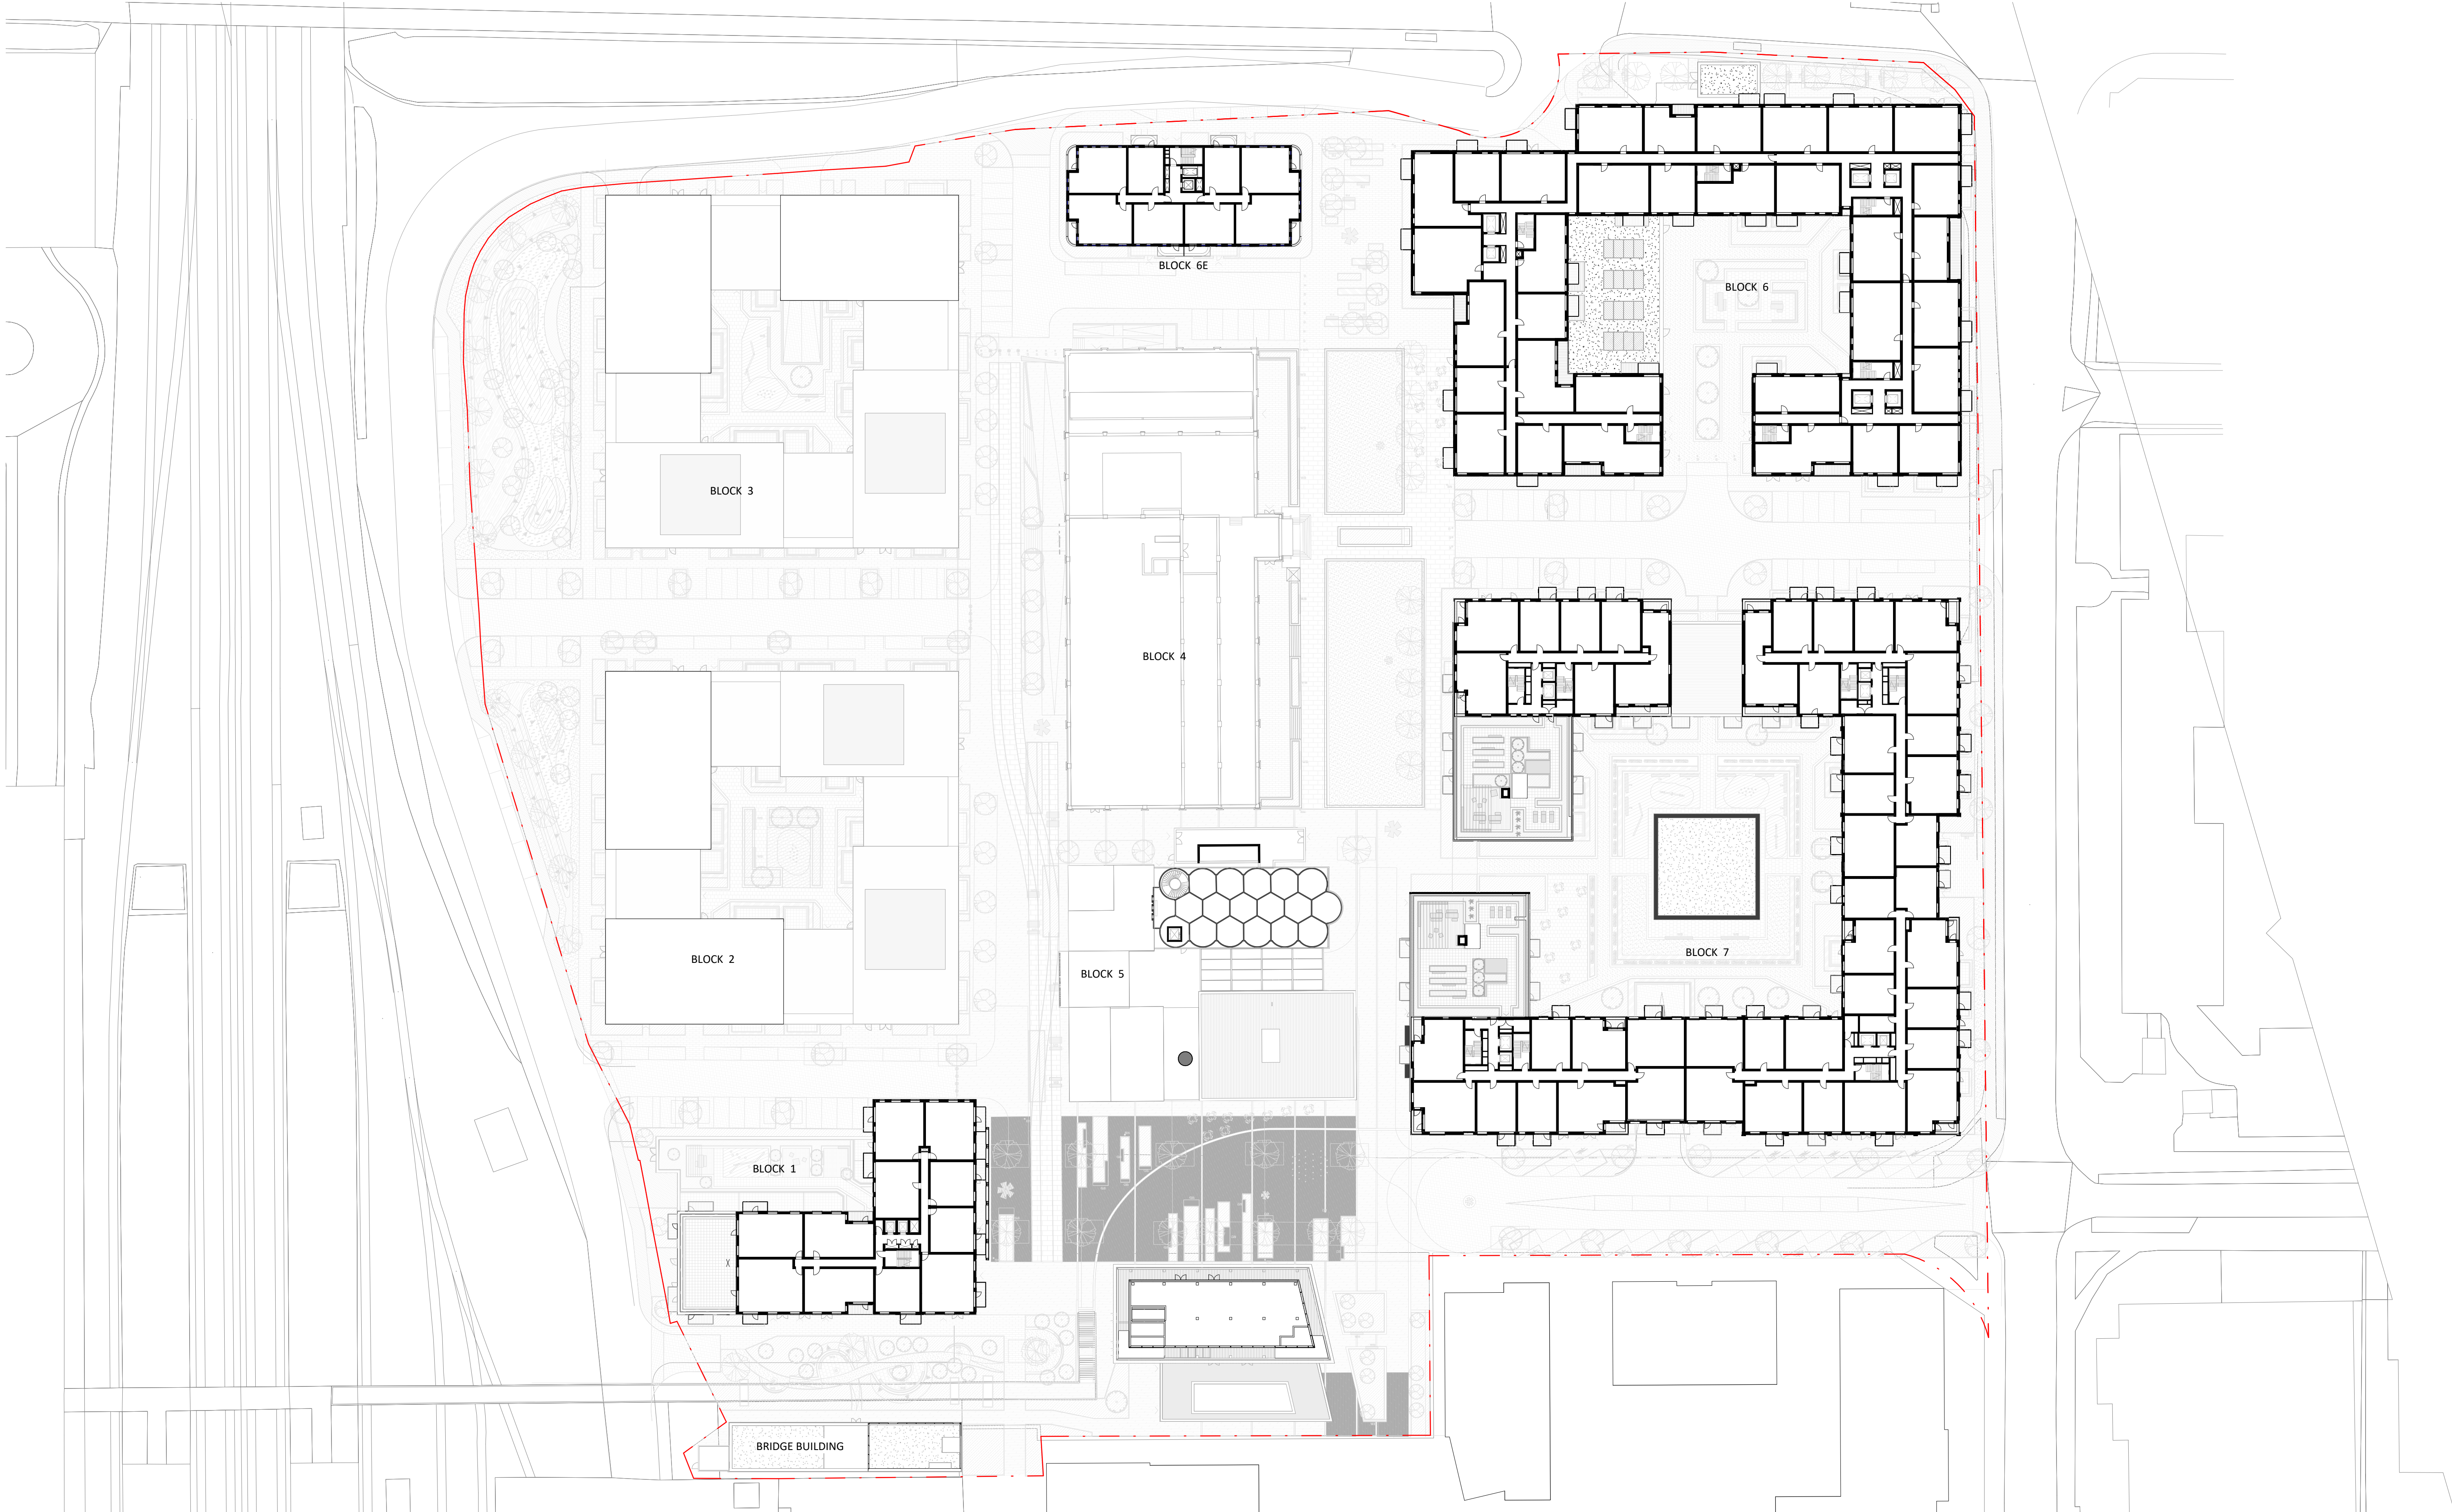

1 Sixth Floor Plan
1 : 500 @A1

NOTES

CONSULTANTS

- Refer to highways consultant's drawings for details
- Refer to landscape consultant's drawings for details
- Landscaping layout is indicative only


AREAS

- Refer to area schedule

N

© Copyright Reserved. ColladoCollins Partners LLP

Rev	Notes	Date	By	Auth
P1	Planning Issue	16-11-2020	SM	FvB

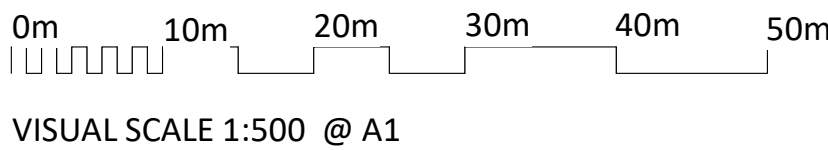

ColladoCollinsArchitects

17-19 Foley Street
London W1W 6DW
T 020 7580 3490
F 020 7580 2917
info@colladocollins.com
www.colladocollins.com

Date: 16/10/2020
Drawn By: YA
Checked by: FVB
Scale @ A1: 1 : 500
Scale @ A3: 1 : 1000
CAD File No:

Wheat Quarter Limited

Former Shredded Wheat Factory
Sixth Floor Plan

PLANNING
18036

P0-106

P1
Revision