




Existing roof plan

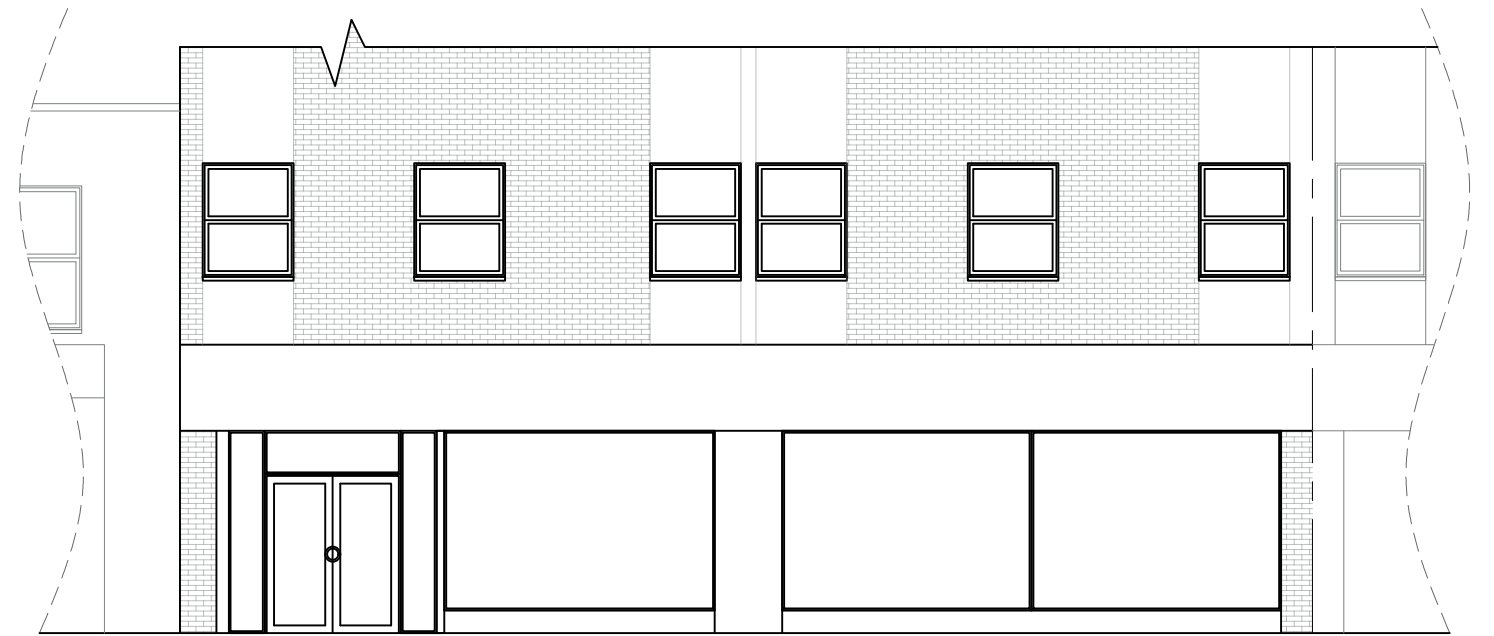

Existing front elevation

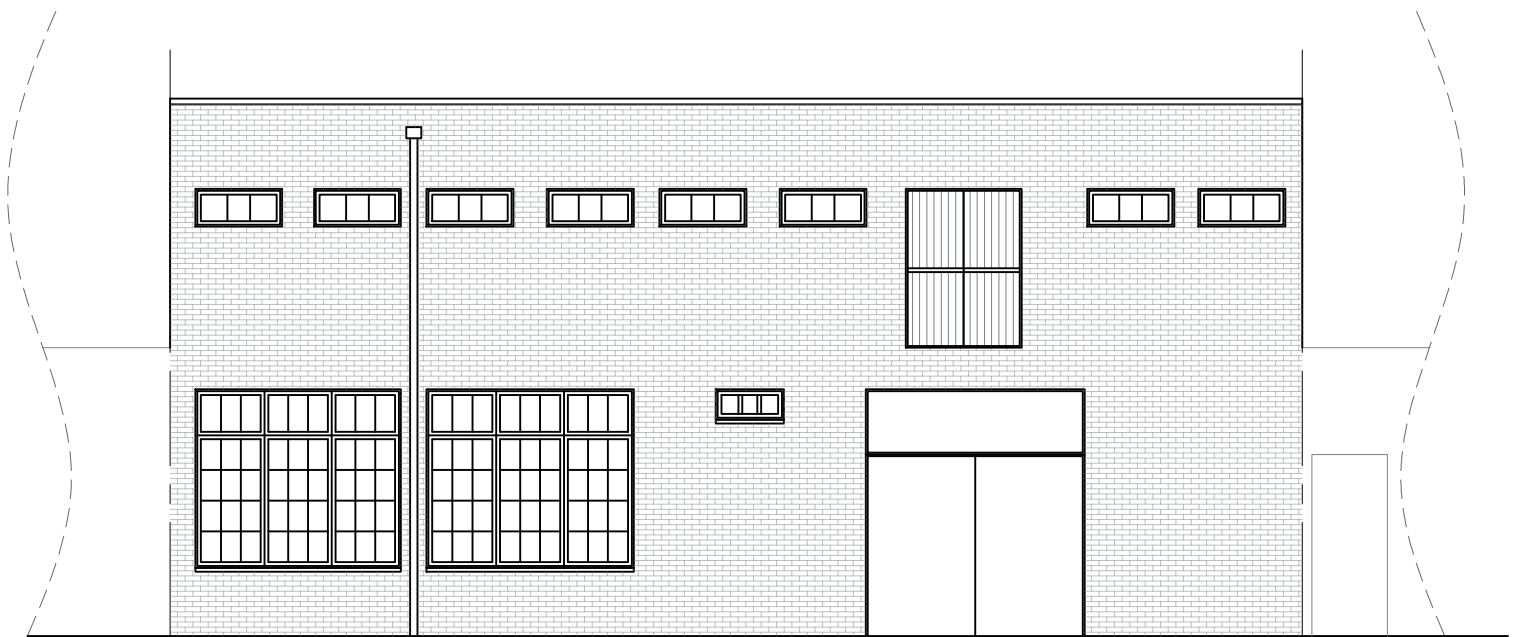

Existing rear elevation

 

PROJECT Restaurant Design; Internal Alterations	ADDRESS 35-37 Howards Gate Welwyn Garden City AL8 6AP <small>CLIENT NAME</small> Marcos De Oliveira Nunes <small>DATE:</small> 03/02/2021	SHEET N. A03 E <small>DRAWING TITLE</small> Existing Roof Plan - Existing Elevations <small>PROJECT STATUS</small> Planning	<small>DESIGNED BY:</small> Summit Architecture	<small>CHECKED BY:</small> Summit Architecture	<small>REVISION:</small> <table border="1"> <thead> <tr> <th>No.</th> <th>Description</th> <th>Date</th> </tr> </thead> <tbody> <tr> <td> </td> <td> </td> <td> </td> </tr> </tbody> </table>	No.	Description	Date				
			No.	Description		Date						
<small>DRAWN BY:</small> K/C <small>SCALE</small> 1:100 @ A3												