

Proposed front elevation




Proposed new shop front signs  
 Wooden support - with Black 3D legend  
 (photo as finishing sample)




Illumination proposed:  
 4x External static down lightners .  
 Max luminance of 200 CD/m<sup>2</sup>

Note: Black individually applied letters


Note: Wooden Fascia support

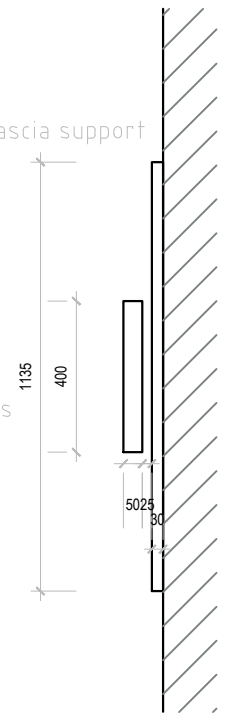


Proposed Fascia- Detail 1:20

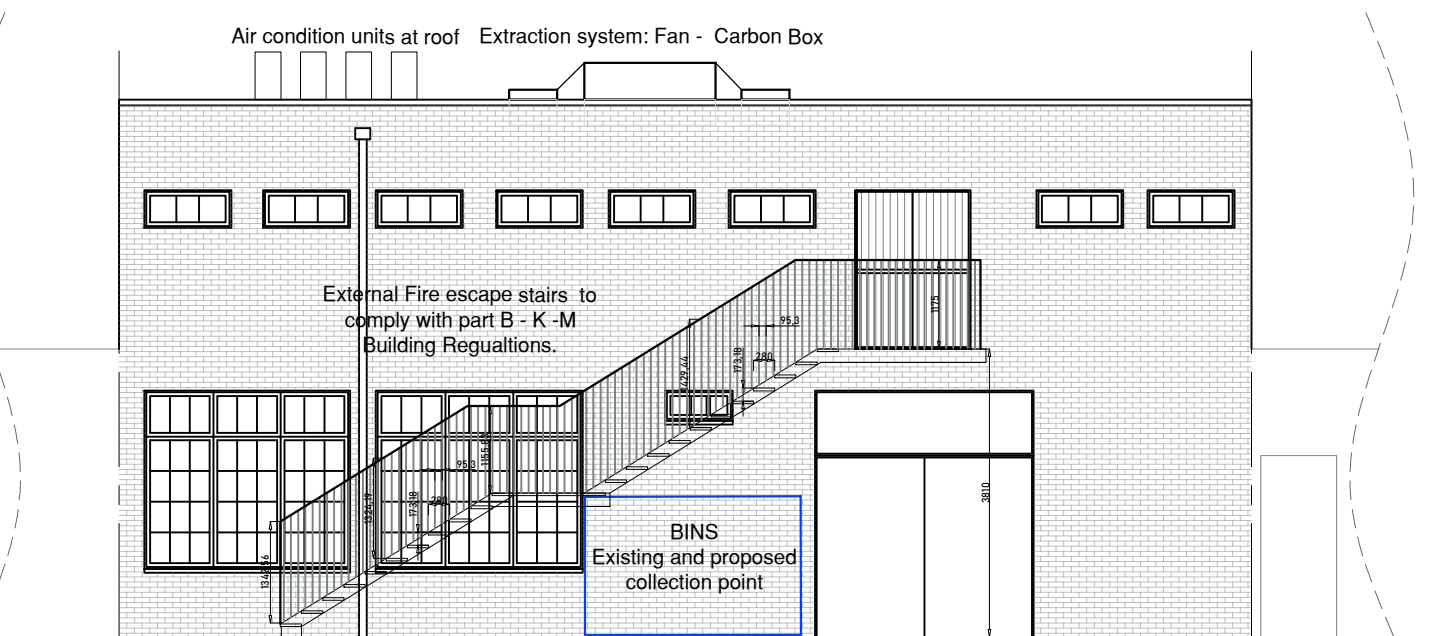

Proposed rear elevation

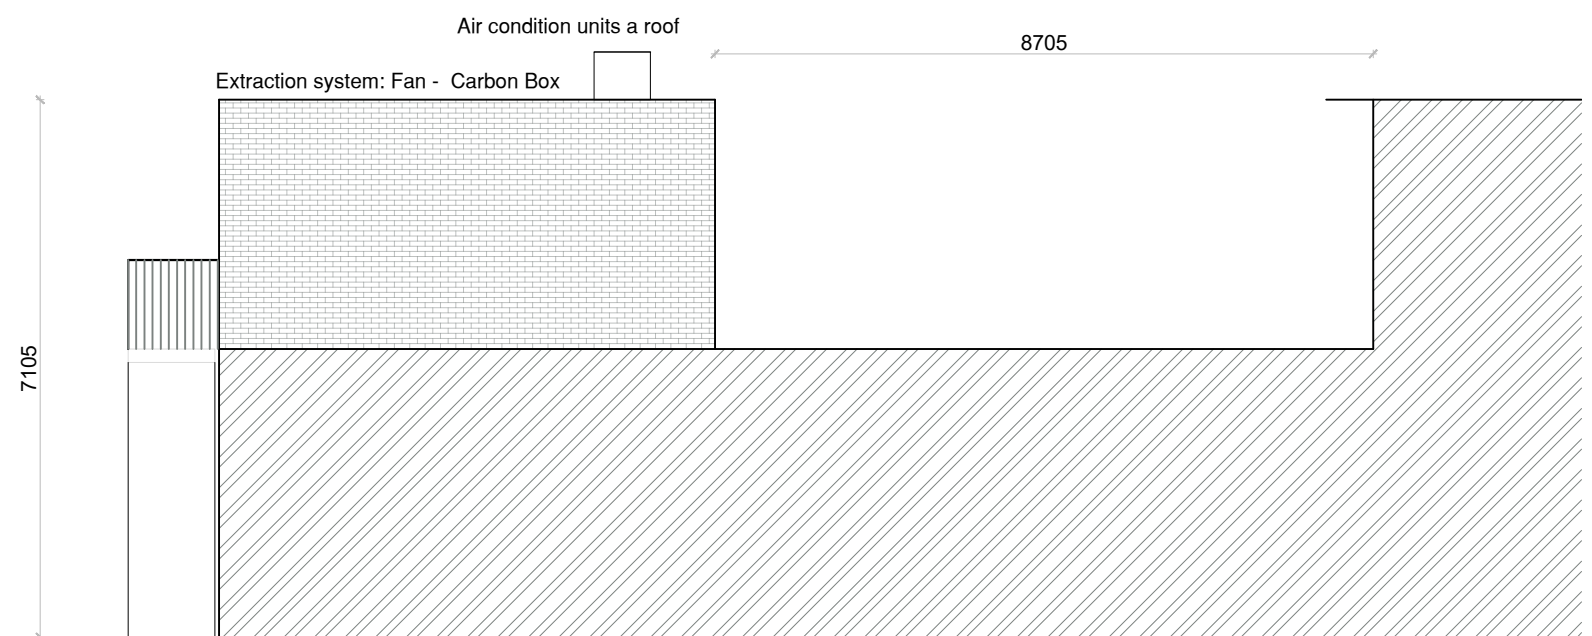

Proposed side elevation (From no.33)

 

PROJECT Restaurant Design; Internal Alterations	ADDRESS 35-37 Howards Gate Welwyn Garden City AL8 6AP	SHEET N. A07 G	DESIGNED BY: Summit Architecture	CHECKED BY: Summit Architecture	REVISION:	No.	Description	Date
	CLIENT NAME Marcos De Oliveira Nunes	DRAWING TITLE Proposed Elevations	DRAWN BY: K/C					
	DATE: 15/02/2021	PROJECT STATUS Planning	SCALE 1:100 @ A3					

