
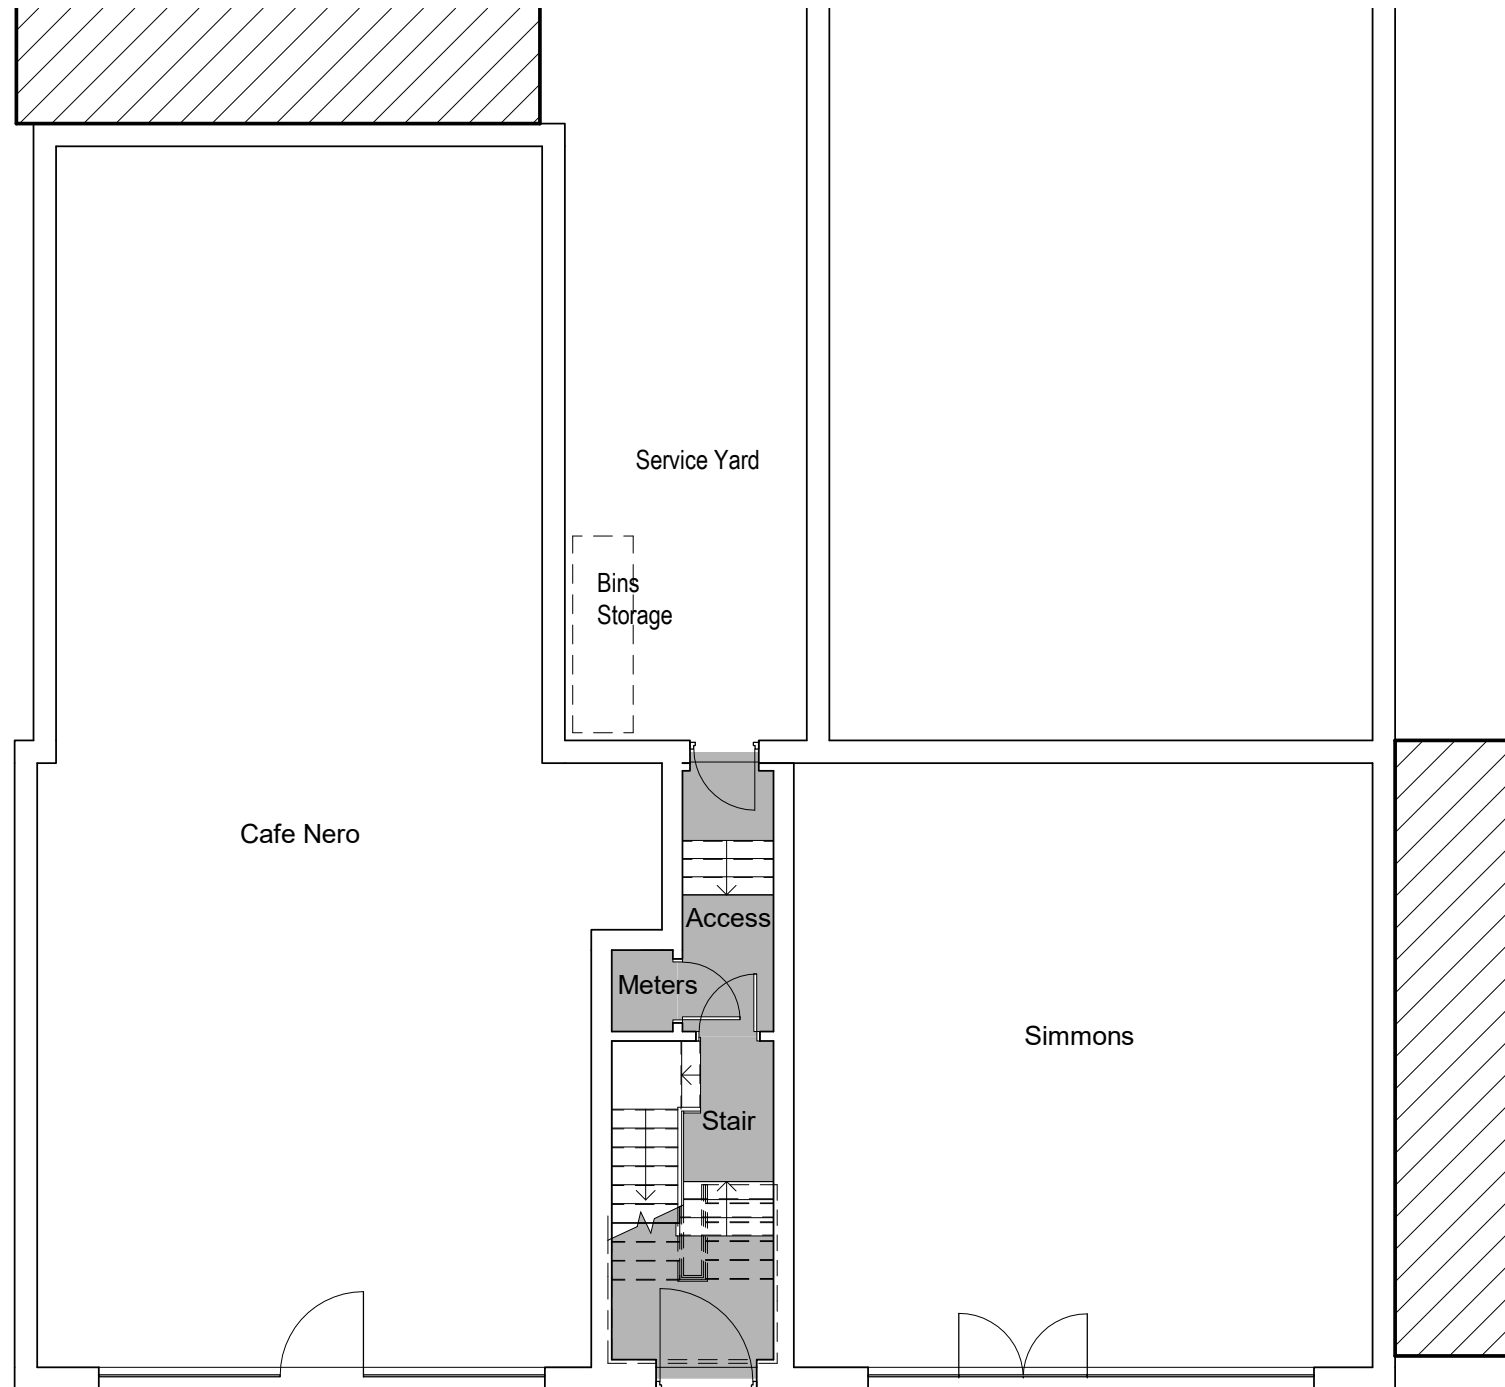
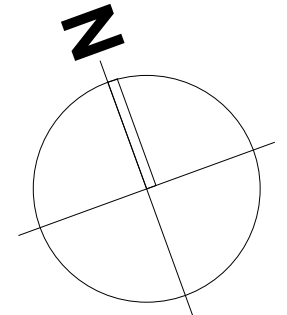


THIS DRAWING IS A PRINT AND MUST NOT BE SCALED.
 ANY QUERIES REGARDING DIMENSIONS TO BE TAKEN UP WITH
 PENTANGLE DESIGN GROUP.
 ALL DIMENSIONS OF EXISTING BUILDINGS TO BE VERIFIED ON SITE.
 THIS DRAWING IS THE COPYRIGHT OF PENTANGLE DESIGN GROUP
 AND SHALL NOT BE IN ANY WAY USED OR REPRODUCED WITHOUT
 THEIR PRIOR WRITTEN CONSENT.

NOTES

 

Proposed Ground Floor Plan
 1 : 100

PENTANGLE
 DESIGN GROUP
 SUITE 1, 21 BANCROFT HITCHIN HERTS SG5 1JW
 T:01462 431133 E:pdg@pentangledesign.co.uk

JOB TITLE
 Proposed Alterations to
 31 Howards Gate, Welwyn Garden City
 for
 DRAWING TITLE
 Proposed Ground Floor Plan

SCALE 1 : 100	DRAWING NUMBER 15	REVISION
DATE Feb '21		
SHT SIZE A3		
JOB NUMBER 3644		

ARCHITECTS AND INTERIOR DESIGNERS