
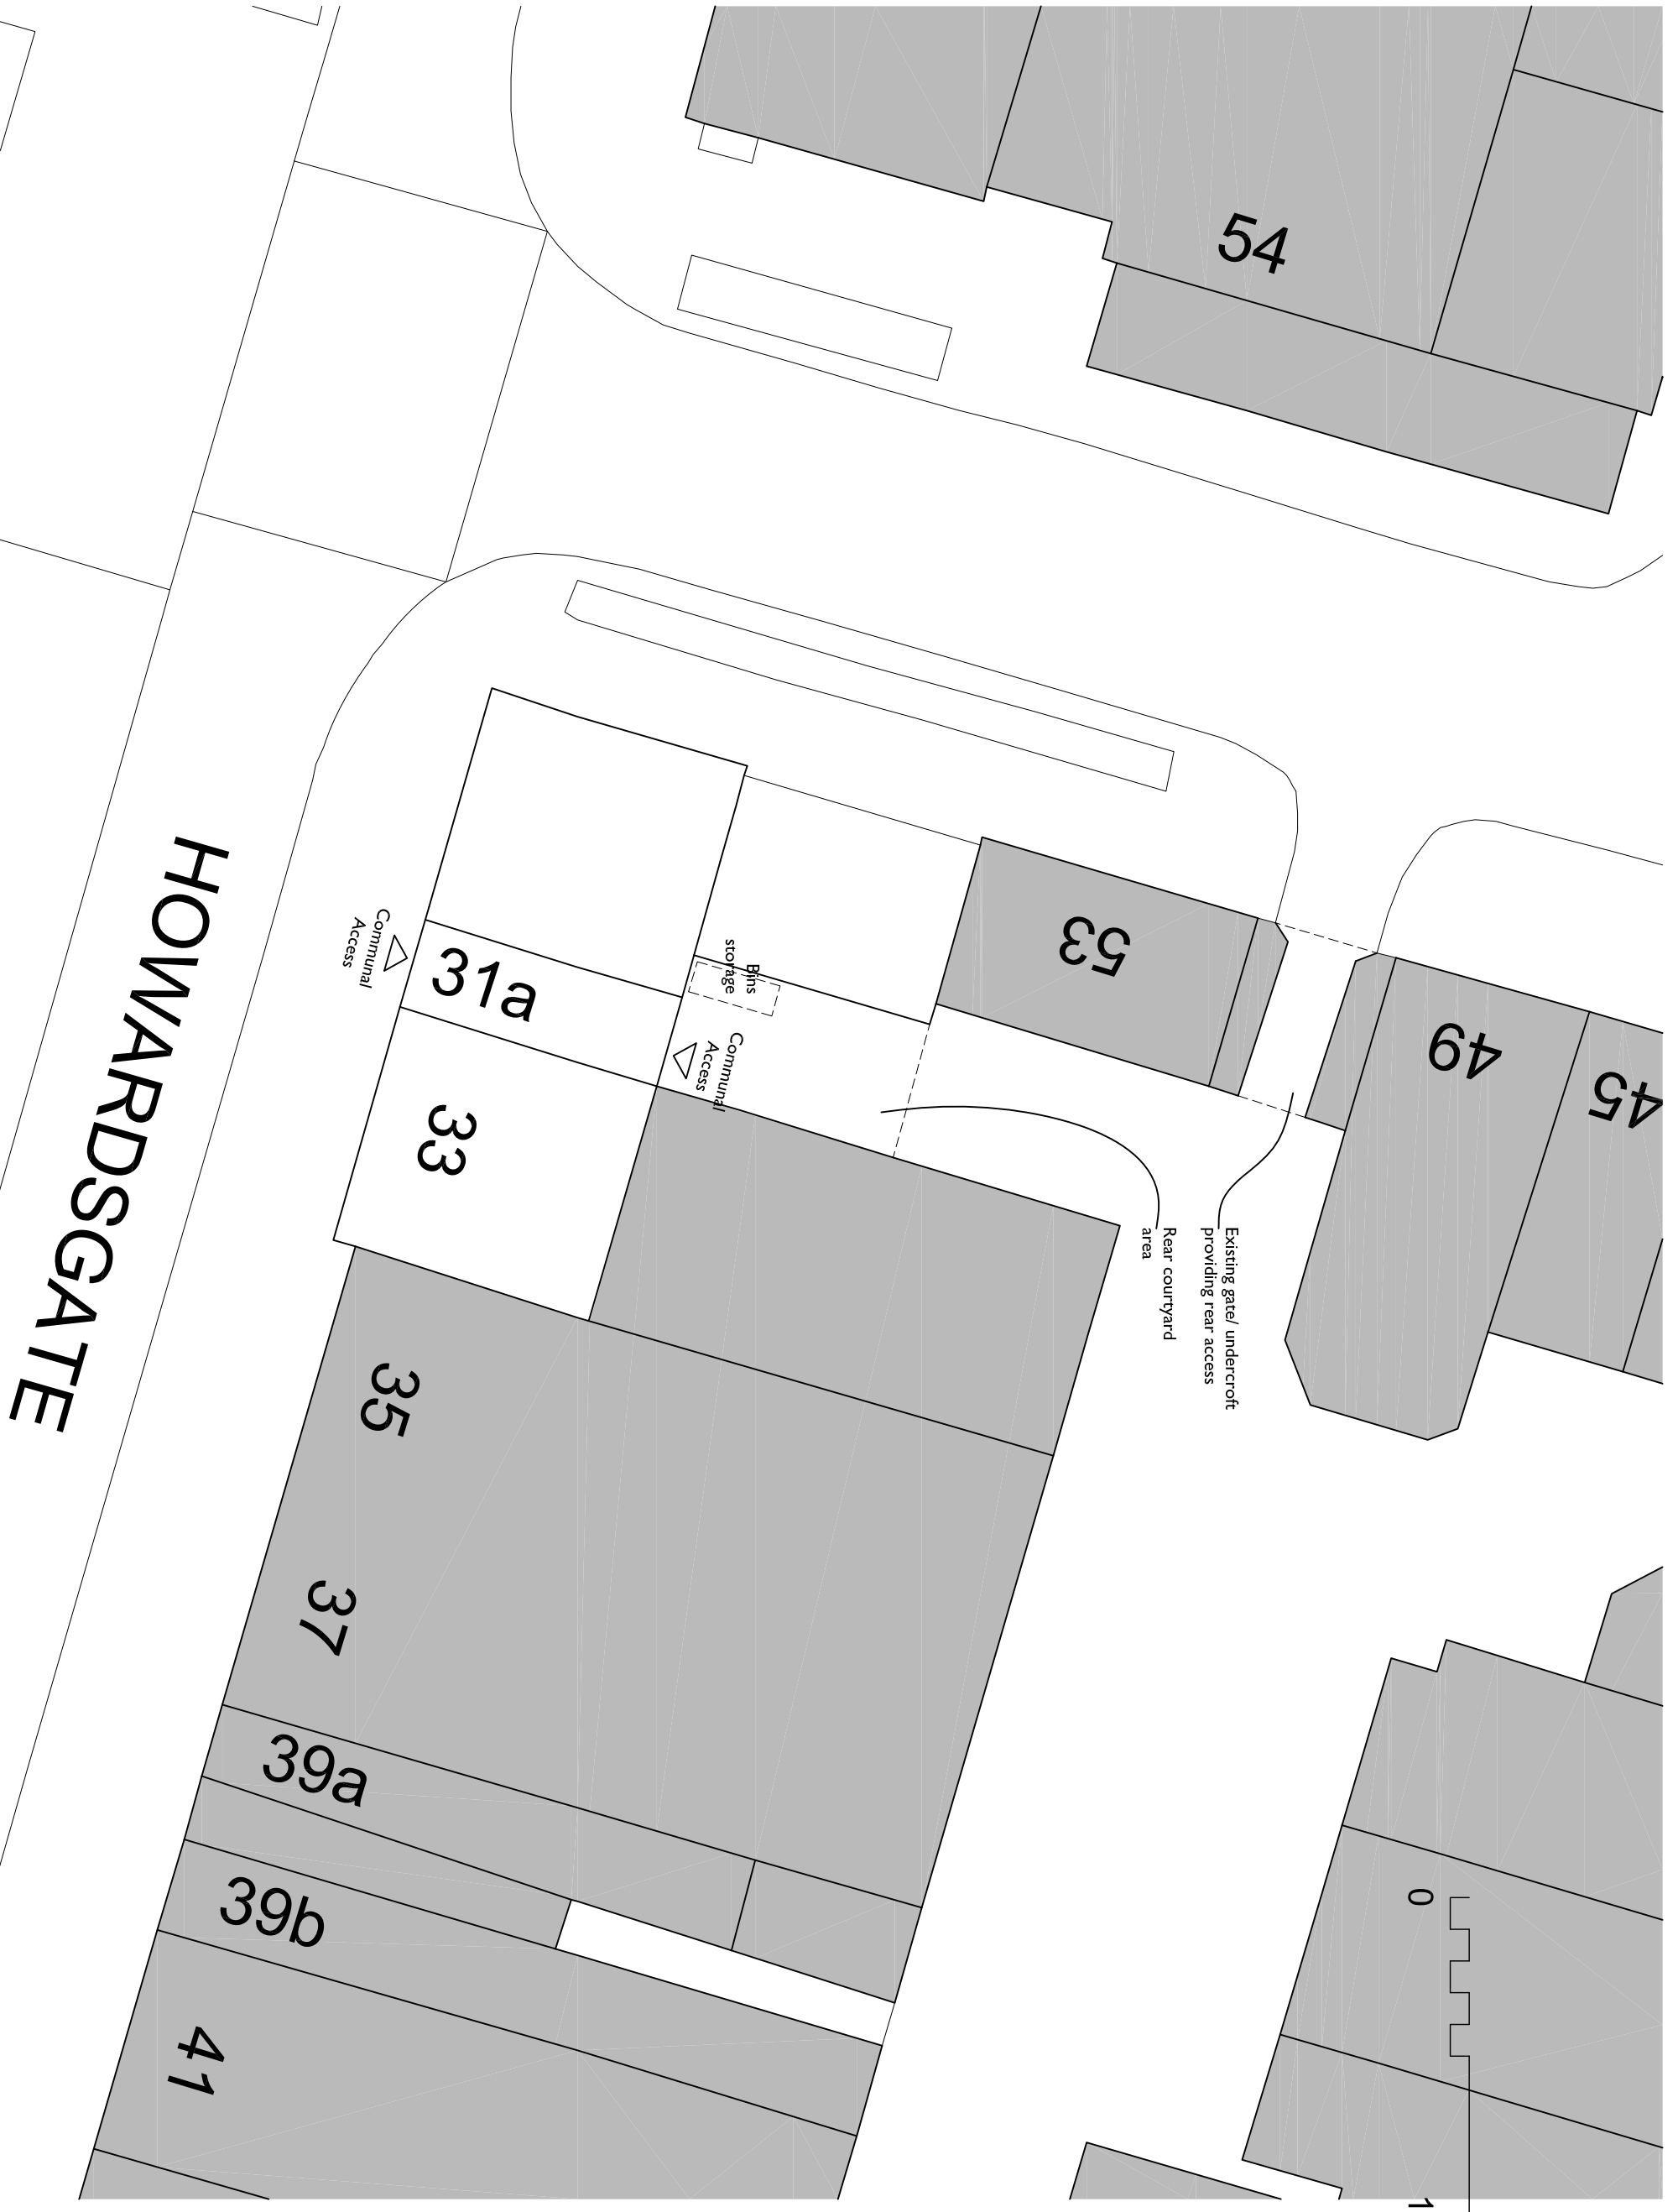


THIS DRAWING IS A PRINT AND MUST NOT BE SCALED.  
 ALL DIMENSIONS OF EXISTING BUILDINGS TO BE VERIFIED ON SITE.  
 THIS DRAWING IS THE COPYRIGHT OF PENTANGLE DESIGN GROUP  
 AND SHALL NOT BE IN ANY WAY USED OR REPRODUCED WITHOUT  
 THEIR PRIOR WRITTEN CONSENT.  
**NOTES**

10 20 m

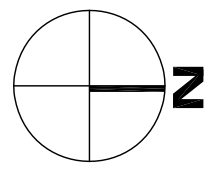

# PENTANGLE

D E S I G N G R O U P  
 SUITE 1, 21 BANCROFT HITCHIN HERTS SG5 1JW  
 TEL:01462 431133 EP@PENTANGLEDESIGN.CO.UK

**JOB TITLE**  
 Proposed Alterations to  
 31 Howards Gate, Welwyn Garden City

**DRAWING TITLE**  
 Site Plan

SCALE	DRAWING NUMBER	REVISION
1:200		
<b>DATE</b> March 2021	<b>05</b>	-
<b>SHEET</b> A3		
<b>JOB NUMBER</b> 3644		

**ARCHITECTS & INTERIOR DESIGNERS**