



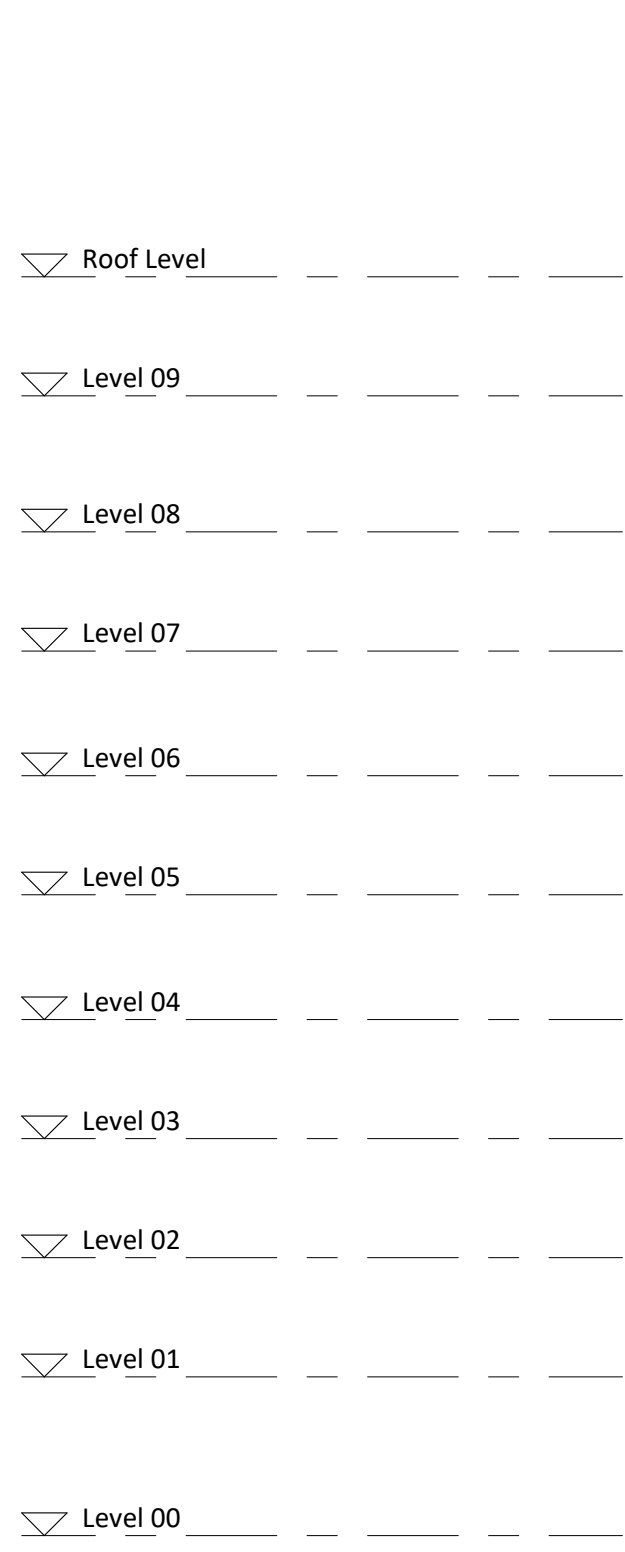

1 East Elevation  
1 : 200



- MATERIAL NOTES
- 01 BRICK - LIGHT BUFF
  - 02 BRICK - MEDIUM BUFF
  - 03 BRICK - DARK BUFF
  - 04 WINDOW/ DOOR SET
  - 05 LOUVRES
  - 06 METAL COPING
  - 07 RAILINGS
  - 08 CONCRETE CAP
  - 09 ROOF TOP PLANT
  - 10 WEAVE PATTERN LOUVRES
  - 11 WEAVE PATTERN BALCONIES RAILINGS
  - 12 BRICKWORK CORNER DETAILING

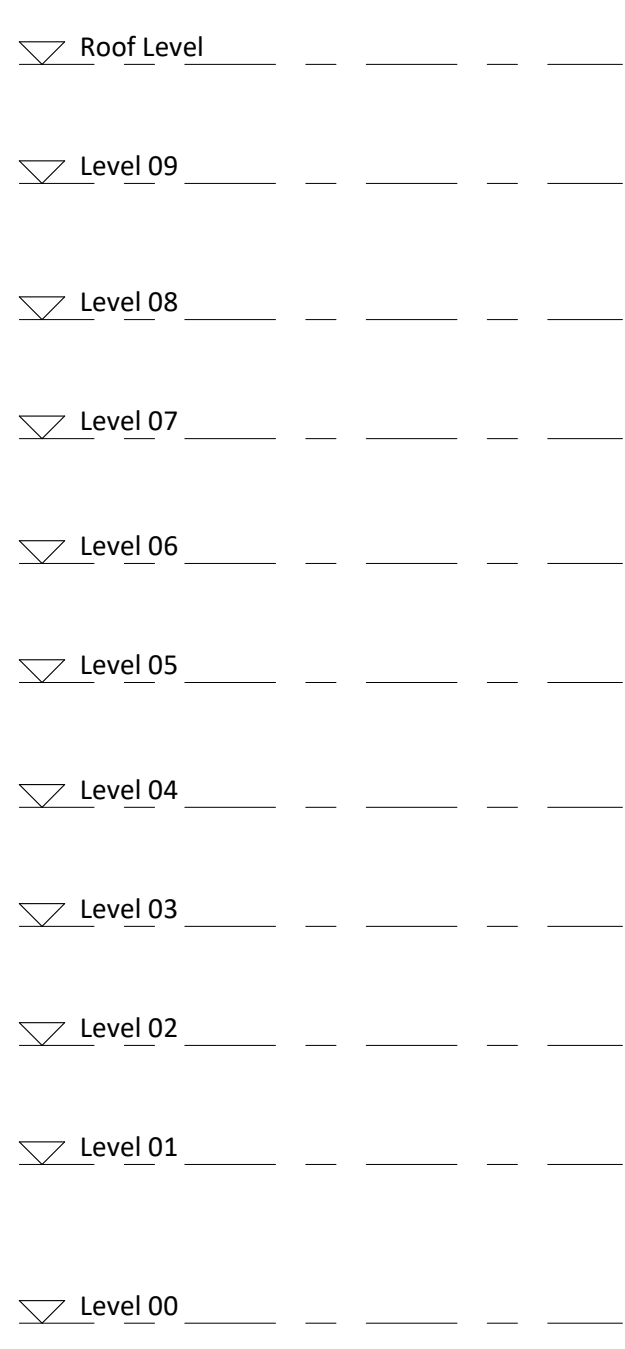

2 West Elevation  
1 : 200




NOTES  
CONSULTANTS  
- Refer to highways consultant's drawings for details  
- Refer to landscape consultant's drawings for details  
- Landscaping layout is indicative only

AREAS  
- Refer to area schedule



© Copyright Reserved. ColladoCollins Architects Ltd

| Rev | Notes          | Date     | By | Auth |
|-----|----------------|----------|----|------|
| PP1 | Planning Issue | 21-02-17 |    | JP   |
|     |                |          |    |      |
|     |                |          |    |      |
NOTE: Landscape design within Phase 3 is indicative only

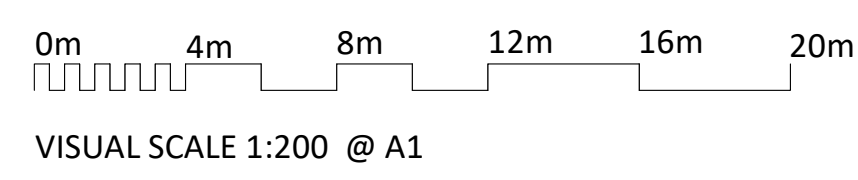

VISUAL SCALE 1:200 @ A1

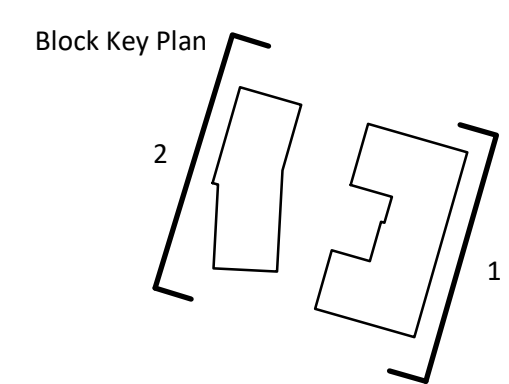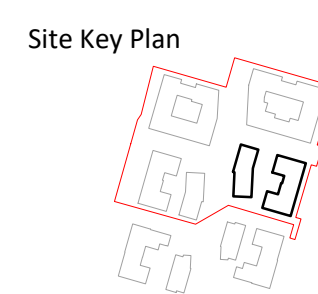

**ColladoCollins Architects**

17-19 Foley Street  
London W1W 6DW  
T 020 7580 3490  
F 020 7580 2917  
info@colladocollins.com  
www.colladocollins.com

Date: 06/18/14  
Drawn By: SMC  
Checked by: FVB  
Scale @ A1: As indicated  
Scale @ A3: 1 : 400  
CAD File No:

MTVH  
South Side  
Block 9 - Proposed Elevations

PLANNING  
P3-09-100

P1  
Revision