


PLAN




Plan View  
Scale 1:1250

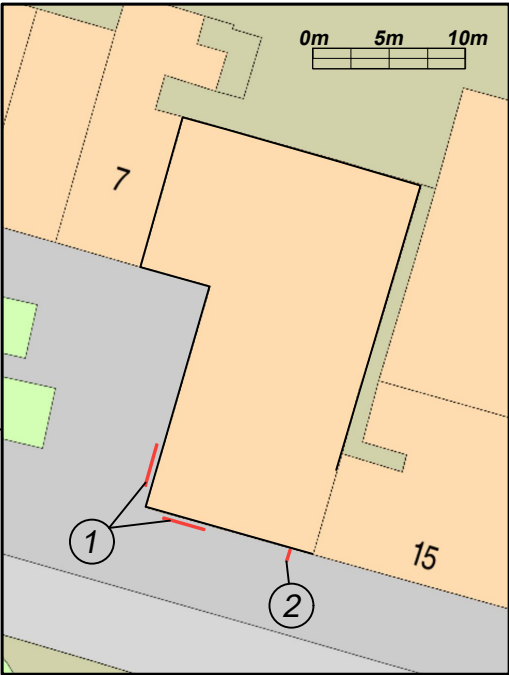

Block Plan  
Scale 1:500

- ① Fascia text x2
- ② Projected sign

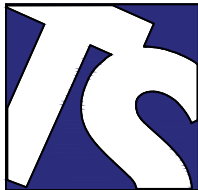

Technical Signs  
Floor 1 - Unit 3  
Hille Business Centre  
132 St Albans Road  
Watford, Herts, WD24 4AE  
Tel: 01923 811999  
Fax: 01923 811998  
E-mail: info@technicalsigns.co.uk

Client The Two Willows		
Address/Job details		
19 Howardsgate Welwyn Garden City AL8 6AT		
Site Plan		
Job No -		
Drawn by DN	Date 17/03/21	
Scale As specified (A3)	Drawing No 596351-5	Rev