

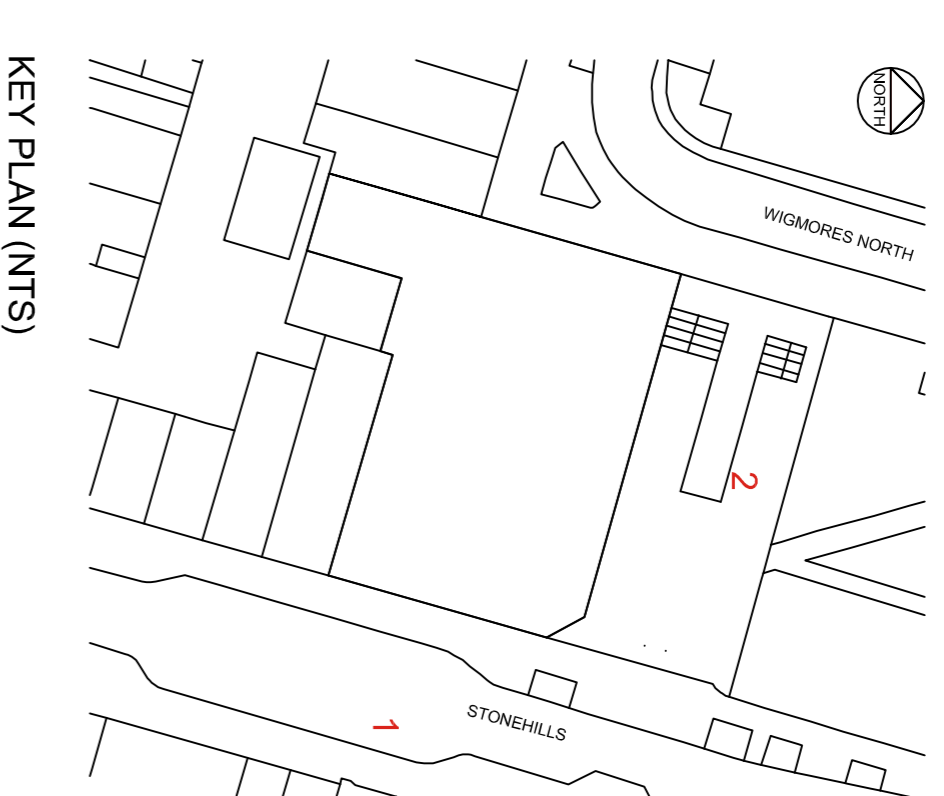



ELEVATION 1 (EAST ELEVATION)

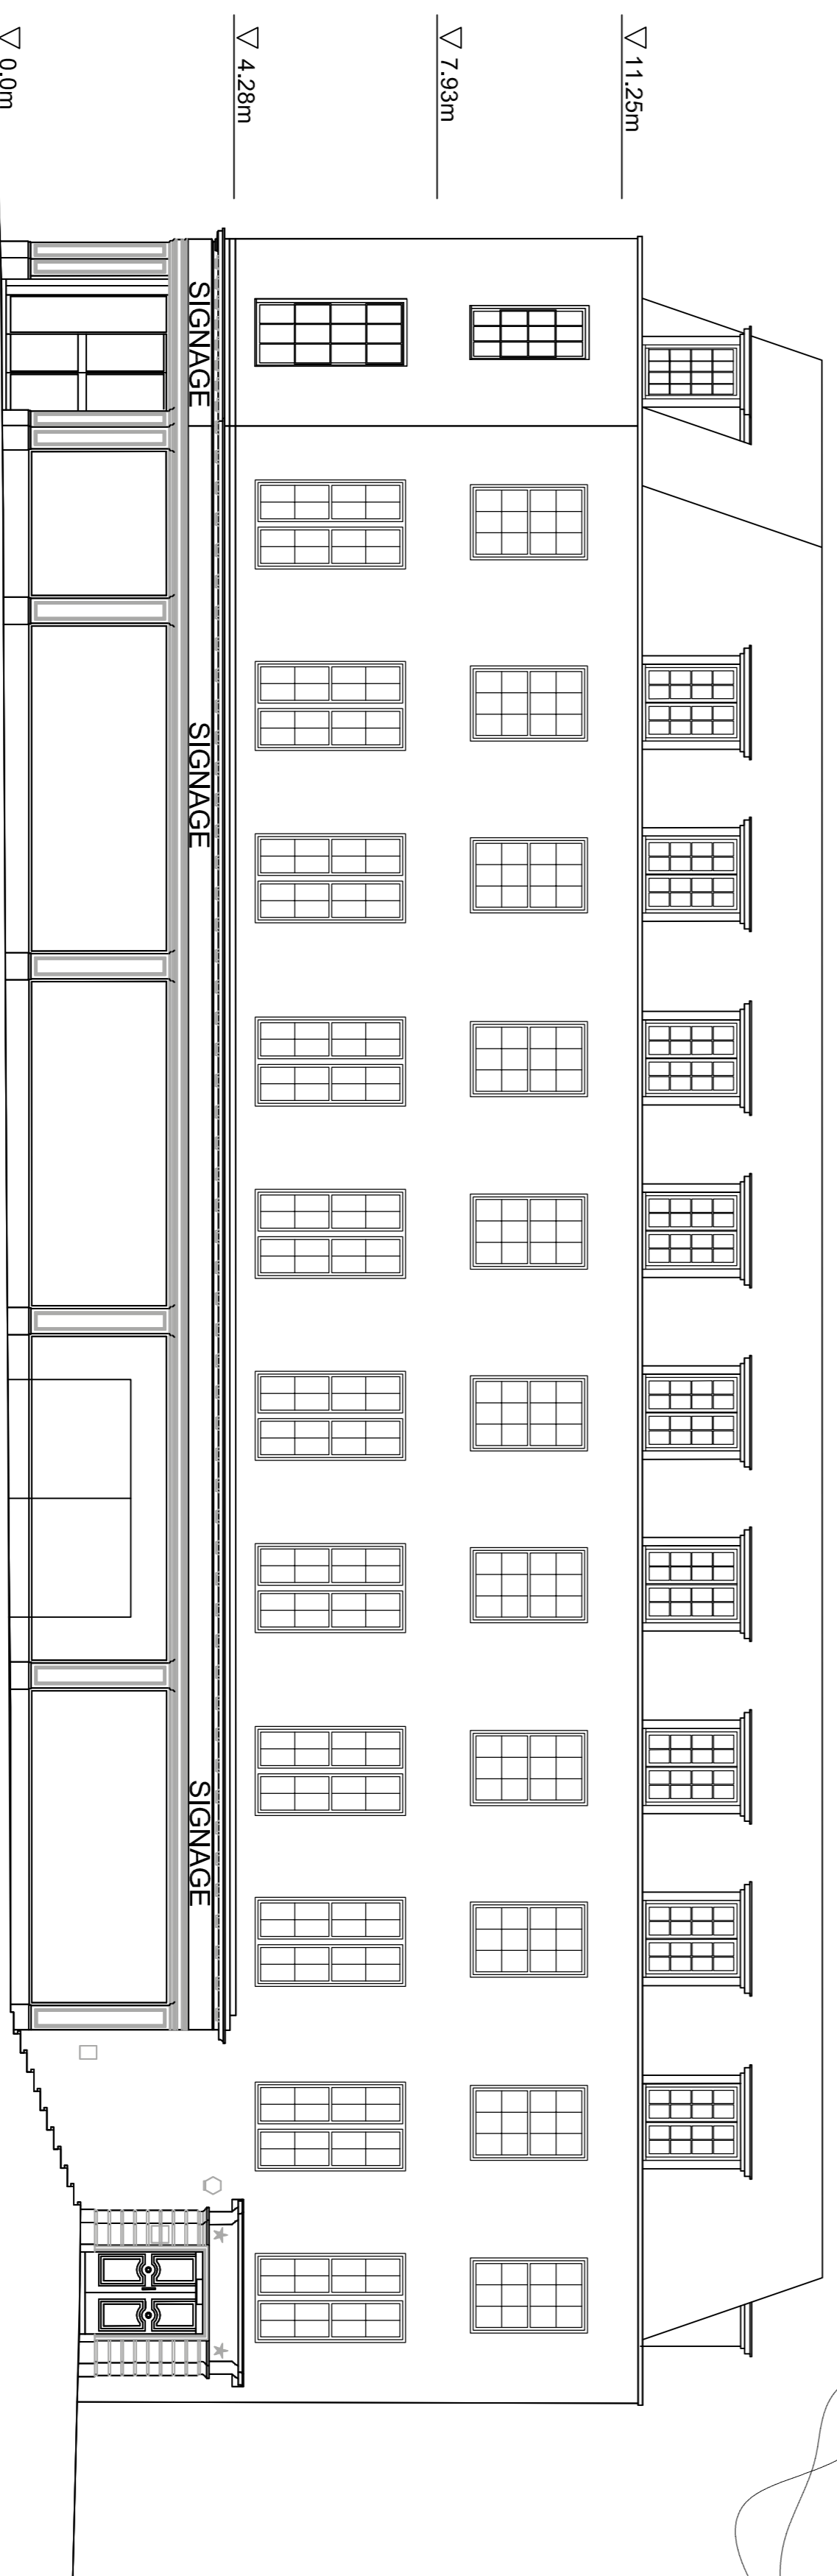


KEY PLAN (NTS)

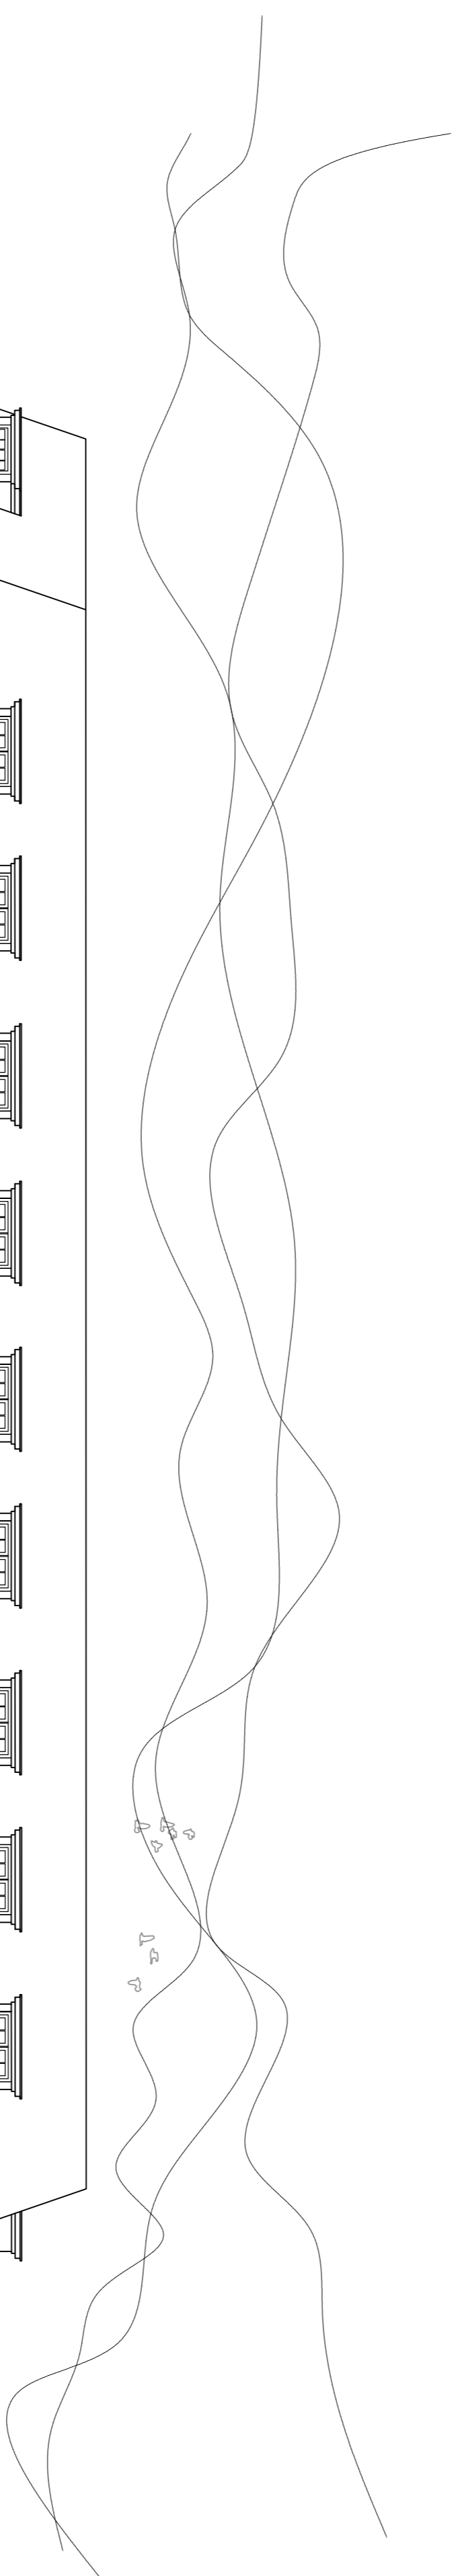

ELEVATION 2 (NORTH ELEVATION)

 

1:100

 

1:100

**head office:**  
 the old stone masons, 10 al Johns st,  
 newport, south wales, np20 4gg  
 tel: 01633 249920  
 e-mail: info@jdwarchitects.co.uk  
 w: www.jdwarchitects.co.uk



**description:**  
 Elevations  
 Proposed Planning 02

**client:**  
 Genesis

**project:**  
 26 Stonehills  
 Melwyn Green City

**revisions:**

**drawn:** \_\_\_\_\_ **scale:** @A1  
**date:** \_\_\_\_\_ **sheet** \_\_\_\_\_ **of:** \_\_\_\_\_  
 JUL 20 **jw984-221**