




Site plan - 1:200

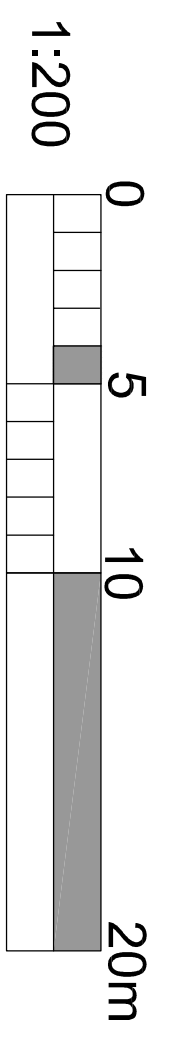

Notes:

REVISIONS:

client: Genesis

project: Debenhams Store
Weyln Green City

description: Site Plan



head office:
the old stone mansion, 10 altham st,
weyln green, weyln green, weyln green,
wiltshire, wiltshire, wiltshire
tel: 01633 249125 fax: 01633 249127

newport: 5 gold nags,
newport, south wales, np20 4gg
tel: 01633 249120

e: info@jddwarchitects.co.uk
w: www.jddwarchitects.co.uk

drawn: @A1
scale: 1:200
date: sheet
of:
jul 20
job no: JW984-001

This drawing is copyright of the architect and may not be reproduced without finance