
 


76 BROCKSWOOD LANE SITE PLAN

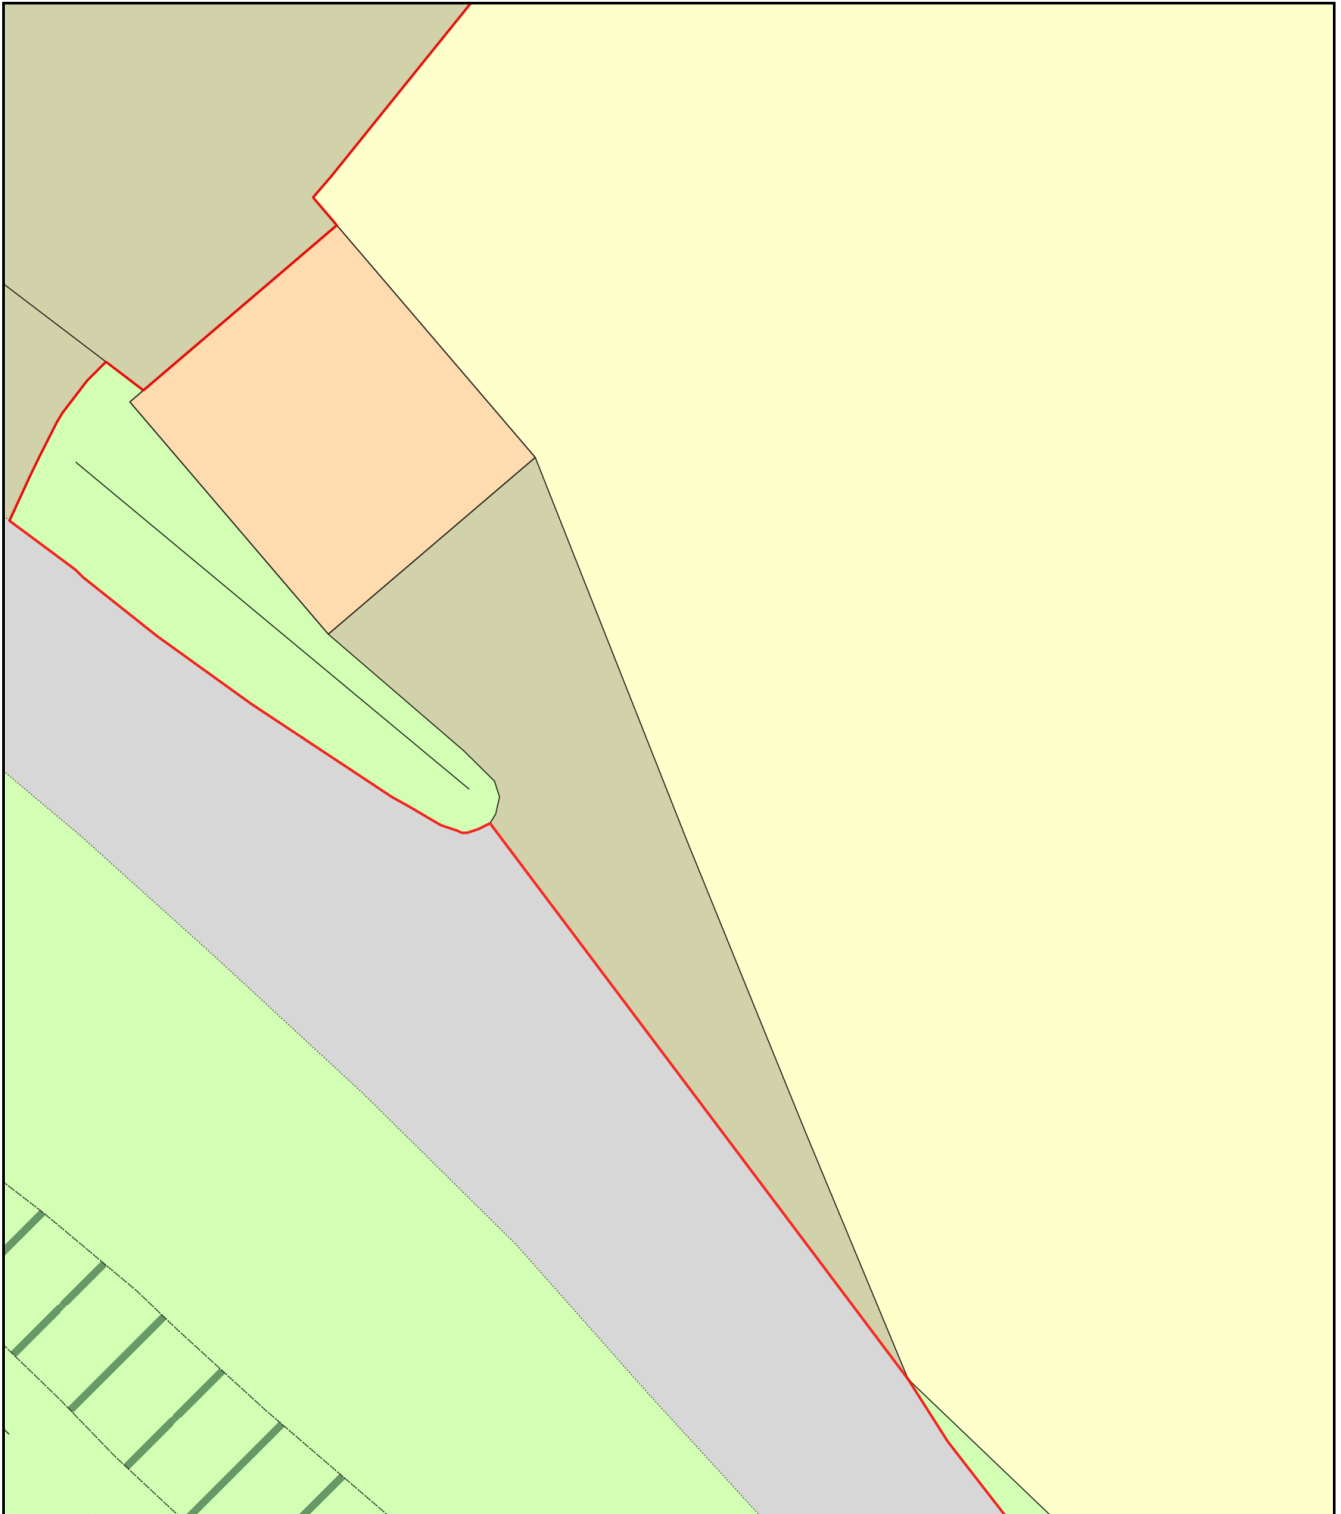

Plan Produced for: PEHRSSON SCOTT LTD

Date Produced: 05 May 2021

Plan Reference Number: TQRQM21125161743190

Scale: 1:200 @ A4