




EXISTING ROOF MOUNTED PLANT AND EQUIPMENT



EXISTING ROOF MOUNTED SERVICES

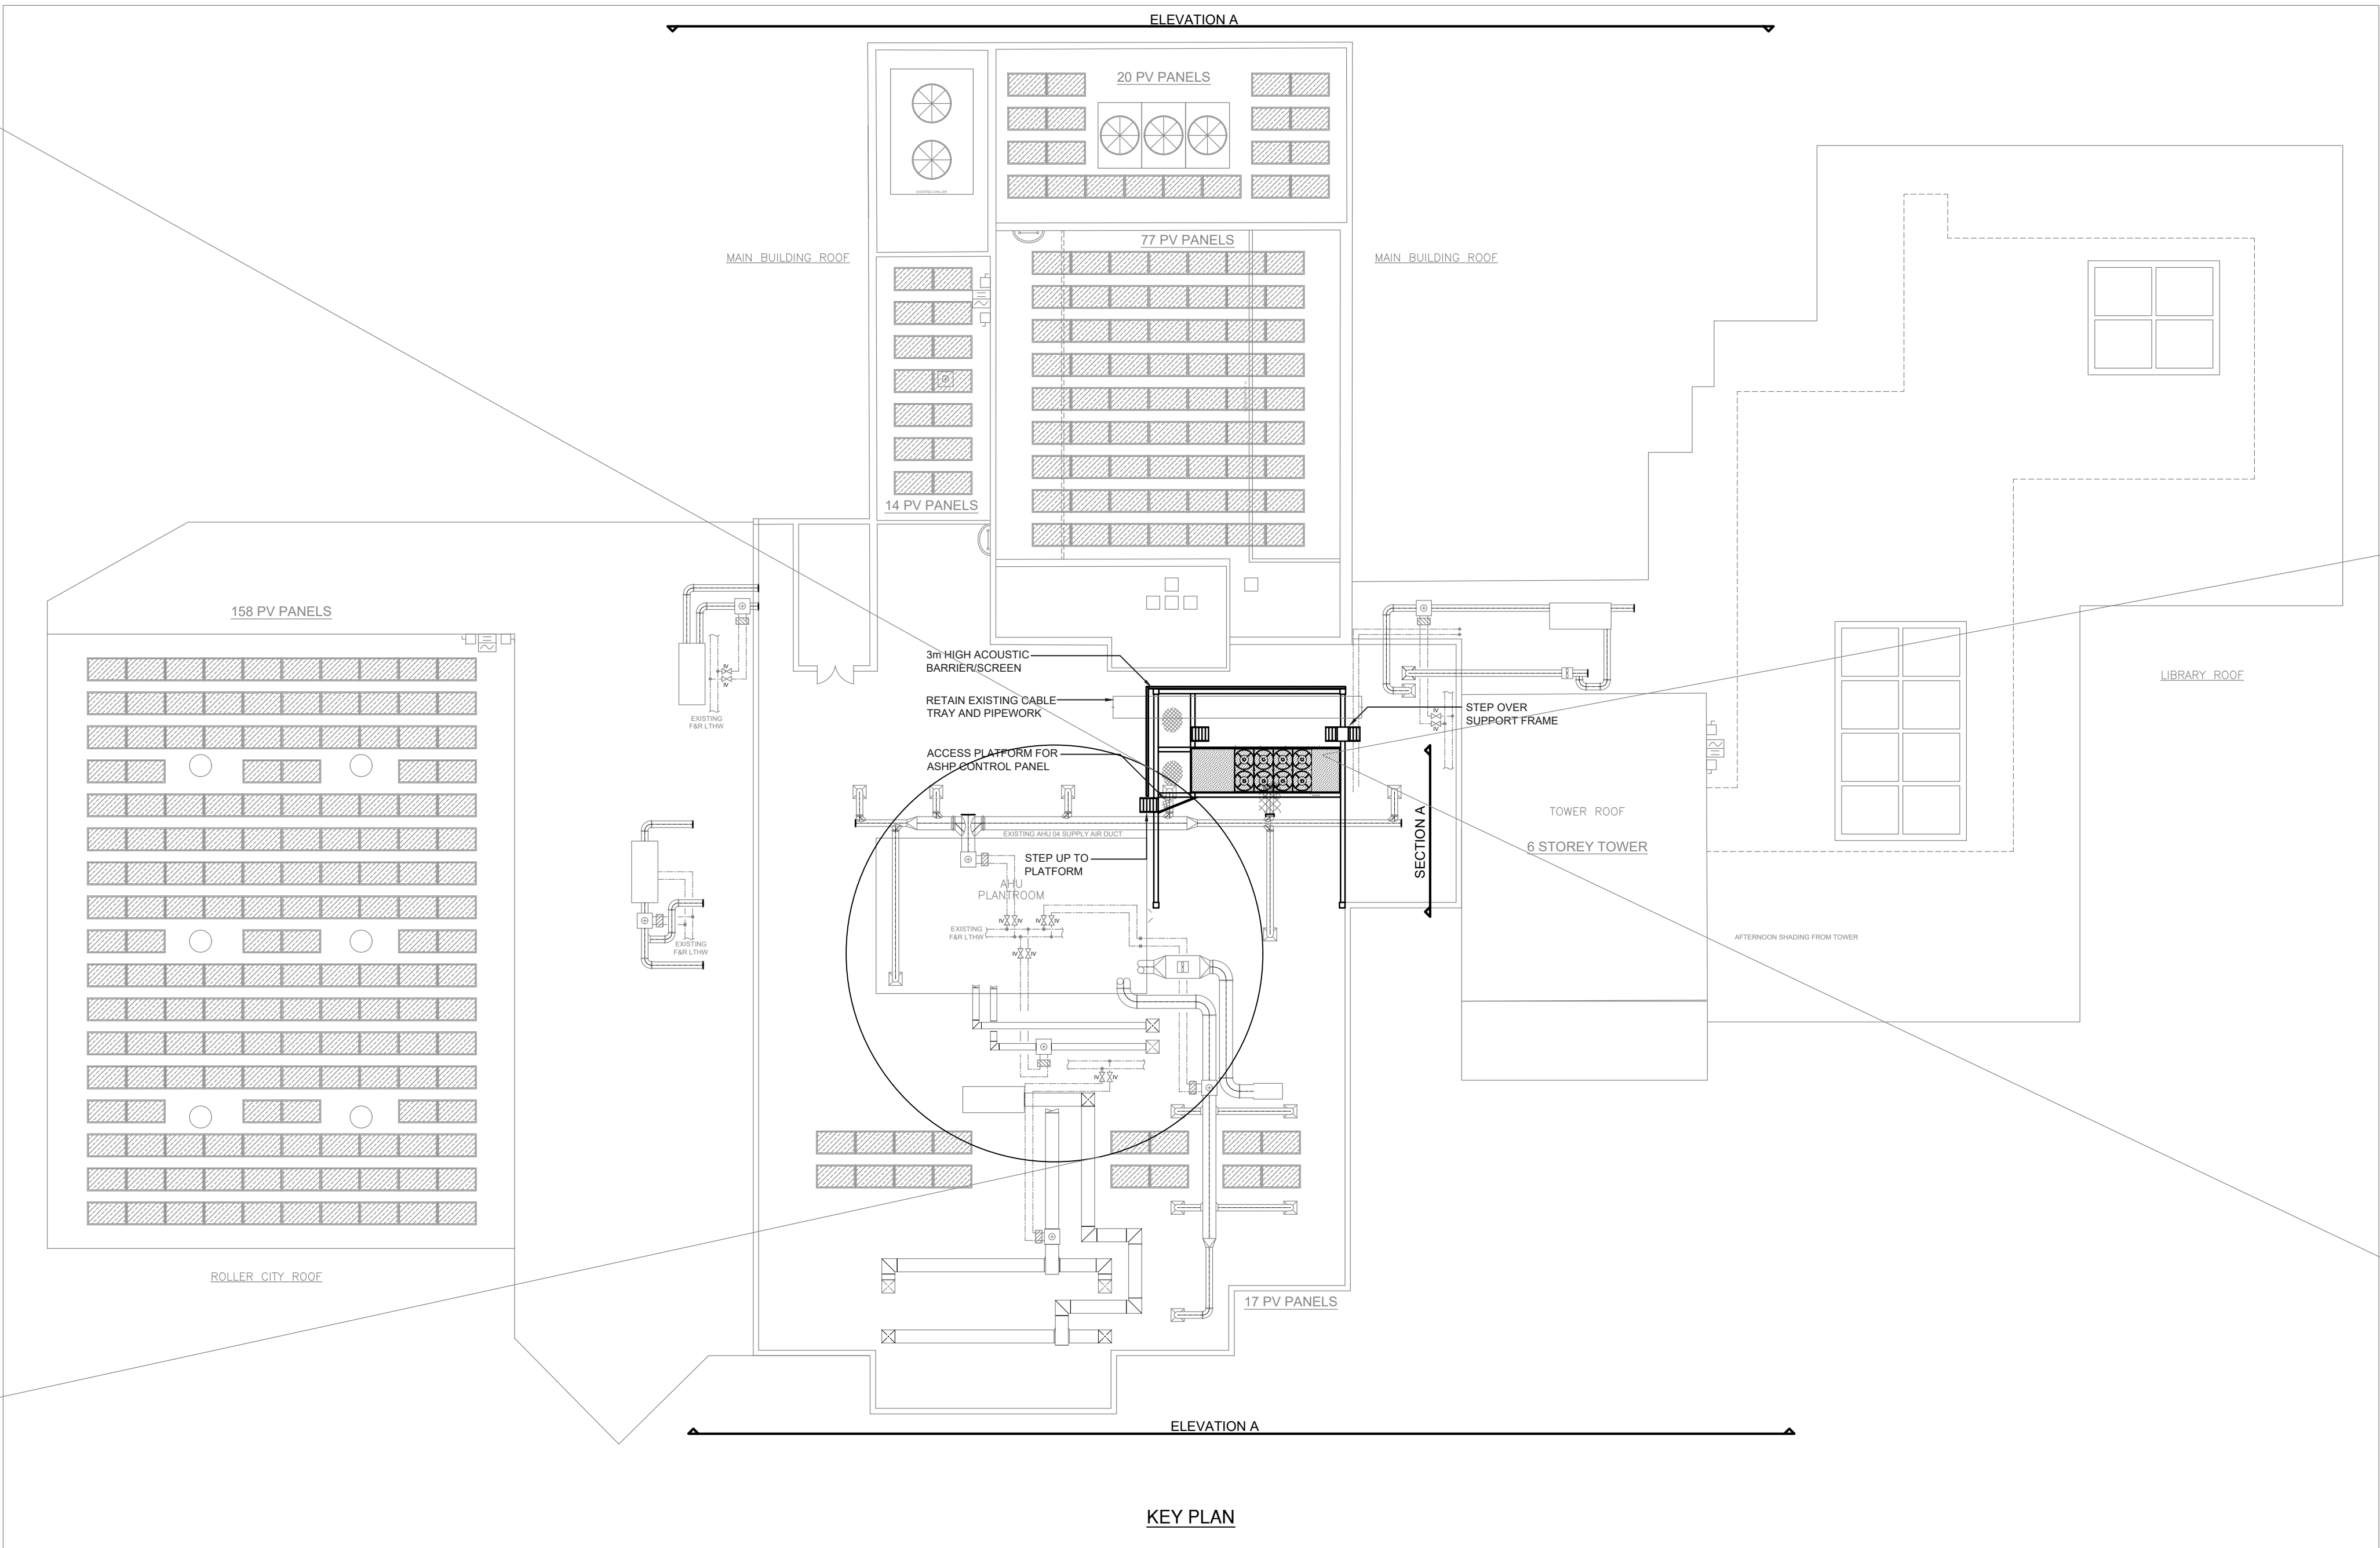

PROPOSED NEW ROOF CHILLER

COPYRIGHT ©  
FIGURED DIMENSIONS ONLY ARE TO BE USED. FOR OTHER DIMENSIONS REFER TO CA. ALL DIMENSIONS TO BE CHECKED ON SITE PRIOR TO THE COMMENCEMENT OF WORK. DISCREPANCIES, AMBIGUITIES OR DIFFERENCES BETWEEN DRAWINGS, AND BETWEEN DRAWINGS AND SPECIFICATION OR BILLS OF QUANTITIES TO BE REFERRED TO CA WITHOUT DELAY.

NOTES  
1. ANY INFORMATION PROVIDED ON THE TENDER DRAWINGS ARE INDICATIVE ONLY OF THE OUTLINE DESIGN INTENT. THE CONTRACTOR SHALL USE THIS AS AN OUTLINE BASIS ONLY FOR THEIR OWN DESIGN DEVELOPMENT AND THE PRODUCTION OF DESIGN, CONSTRUCTION AND WORKING DRAWINGS - WHICH SHALL BE DEVELOPED IN LINE WITH ALL REQUIRED BRITISH STANDARDS, CODES OF PRACTICE, MANUFACTURERS' INSTRUCTIONS, CLIENT, ARCHITECT AND INTERIOR DESIGNER REQUIREMENTS. TENDER DRAWINGS MUST NOT BE USED ON SITE FOR INSTALLATION PURPOSES.



WEST ELEVATION




REAR ELEVATION



FRONT ELEVATION

## CAMPUS WEST TOWER IN FOREGROUND

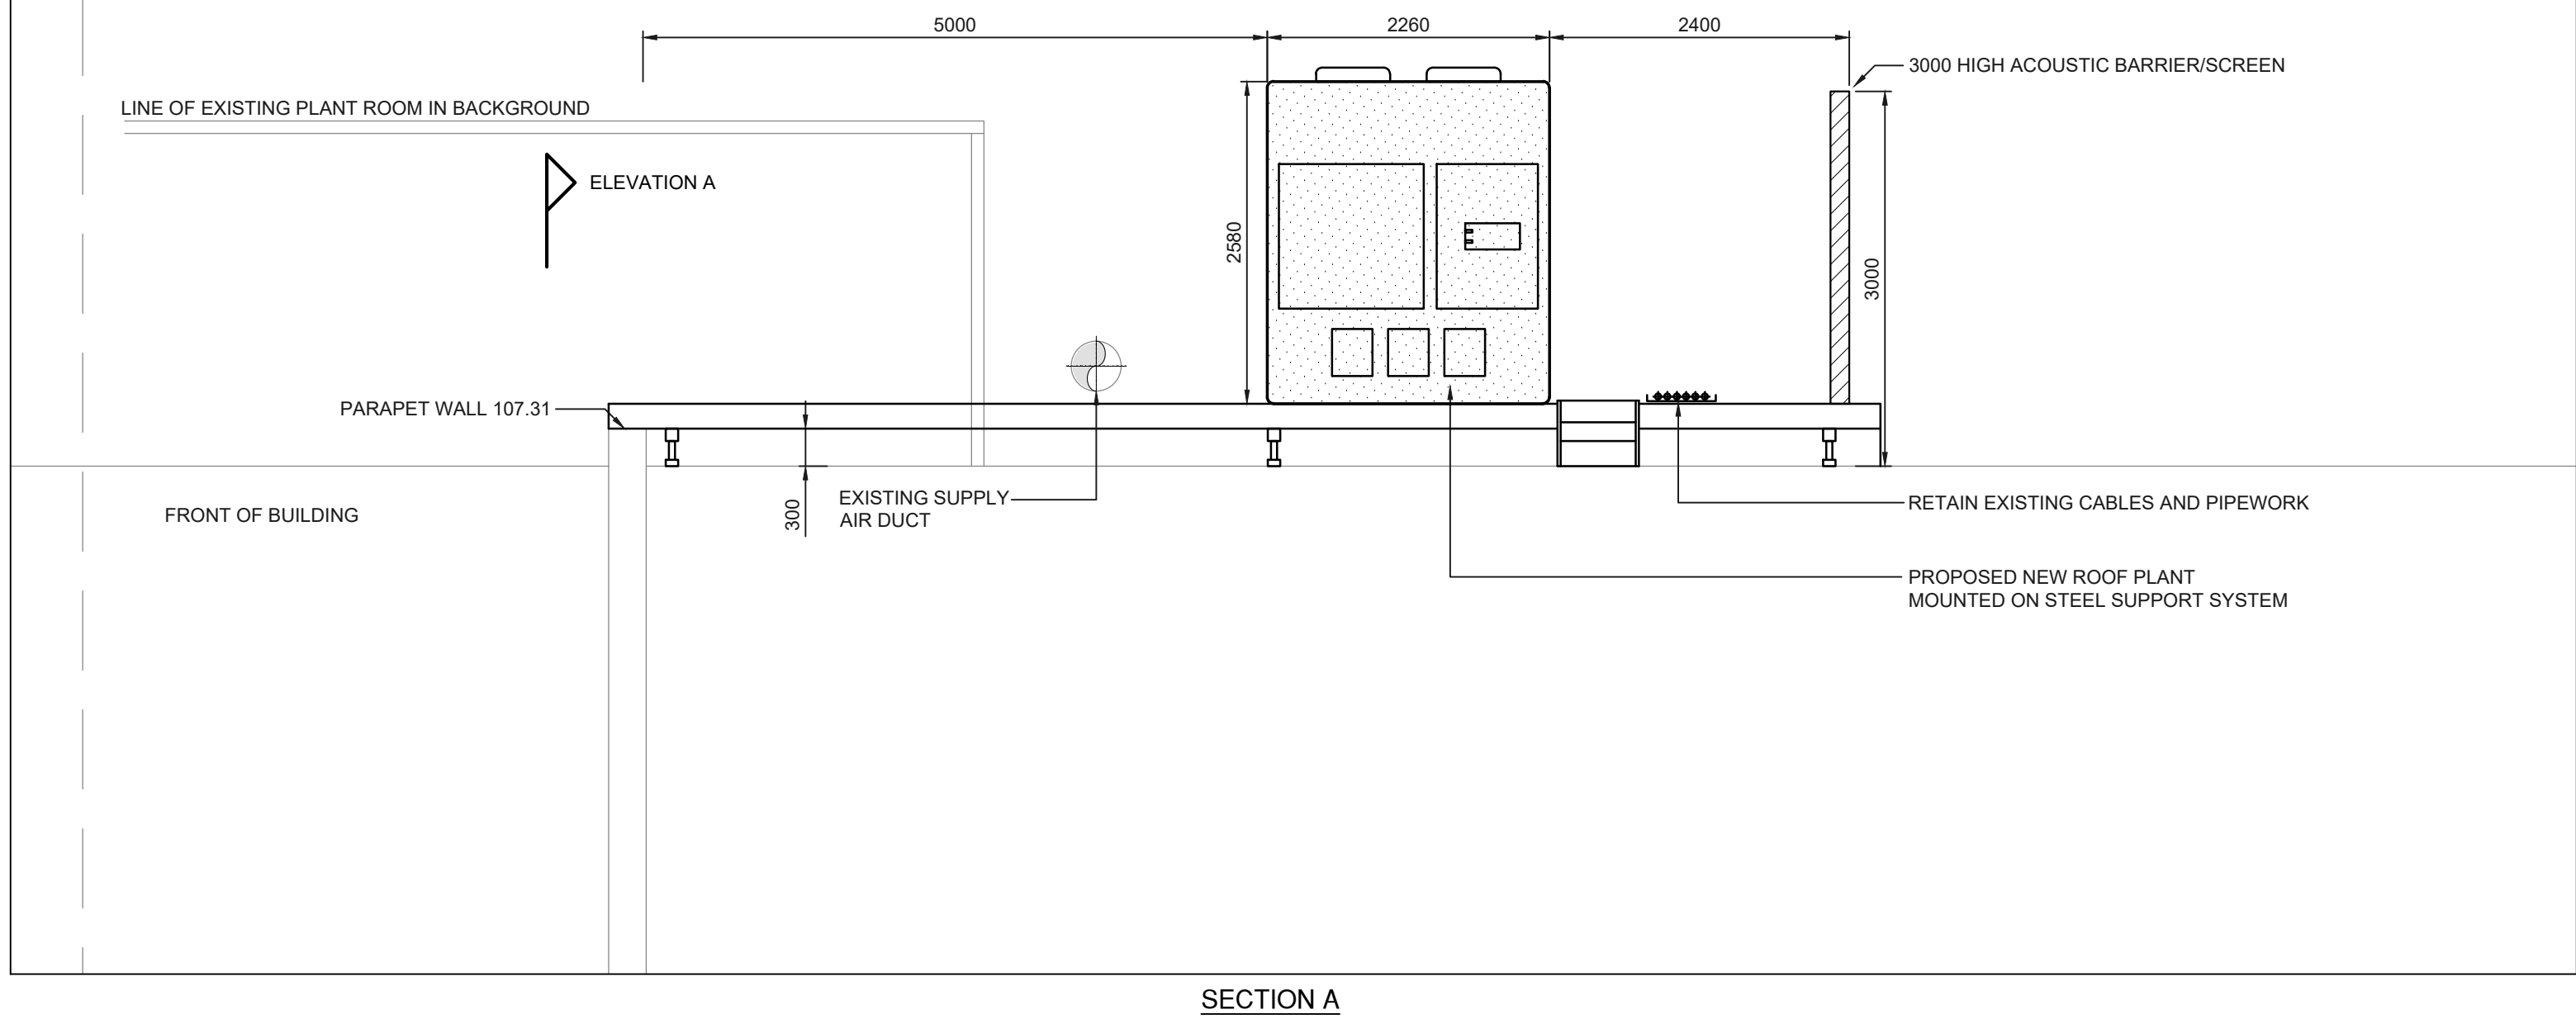

Revision	Date	Description	Drawn/Checked
4	08.10.21	ADDITIONAL ELEVATIONS ADDED	SO/AD
3	06.08.21	PLANNING ISSUE	SO/AD
2	13.07.21	PLANNING ISSUE	SO/AD
1	11.05.21	PLANNING ISSUE	SO/AD
0	25.05.21	PLANNING ISSUE	SO/AD

ARCHITECTS LAYOUTS

N/A

**PinnacleESP**  
consulting engineers  
Croydon Office:  
No.1 Croydon, 1st Floor, 12-16 Addiscombe, Croydon,  
CR0 0XT  
London Office:  
Cargo Works, 1-2 Hatfields, London,  
SE1 9PG  
Tel: 020 8776 5500 | Fax: 020 8776 5533  
Email: info@pinnacle-esp.co.uk | Web: www.pinnacle-esp.co.uk

Project:  
CAMPUS WEST

Client:  
WELWYN HATFIELD

Title:  
ROOF LEVEL  
PROPOSED MECHANICAL & ELECTRICAL  
SERVICES LAYOUT - FOR PLANNING

Drawn: AD  
Date: MAY '21  
Scale: 1:200 @ A0

Draw No. P4252-PESP-AZ-RF-DR-ME-58-9150

Revision: 4