



1 View from front of the building




2 View from side of the building where new windows & shutter are proposed to be installed



3 View from back of the building where new windows & shutter are proposed to be installed



4 View from south side of the building where new windows are proposed to be installed

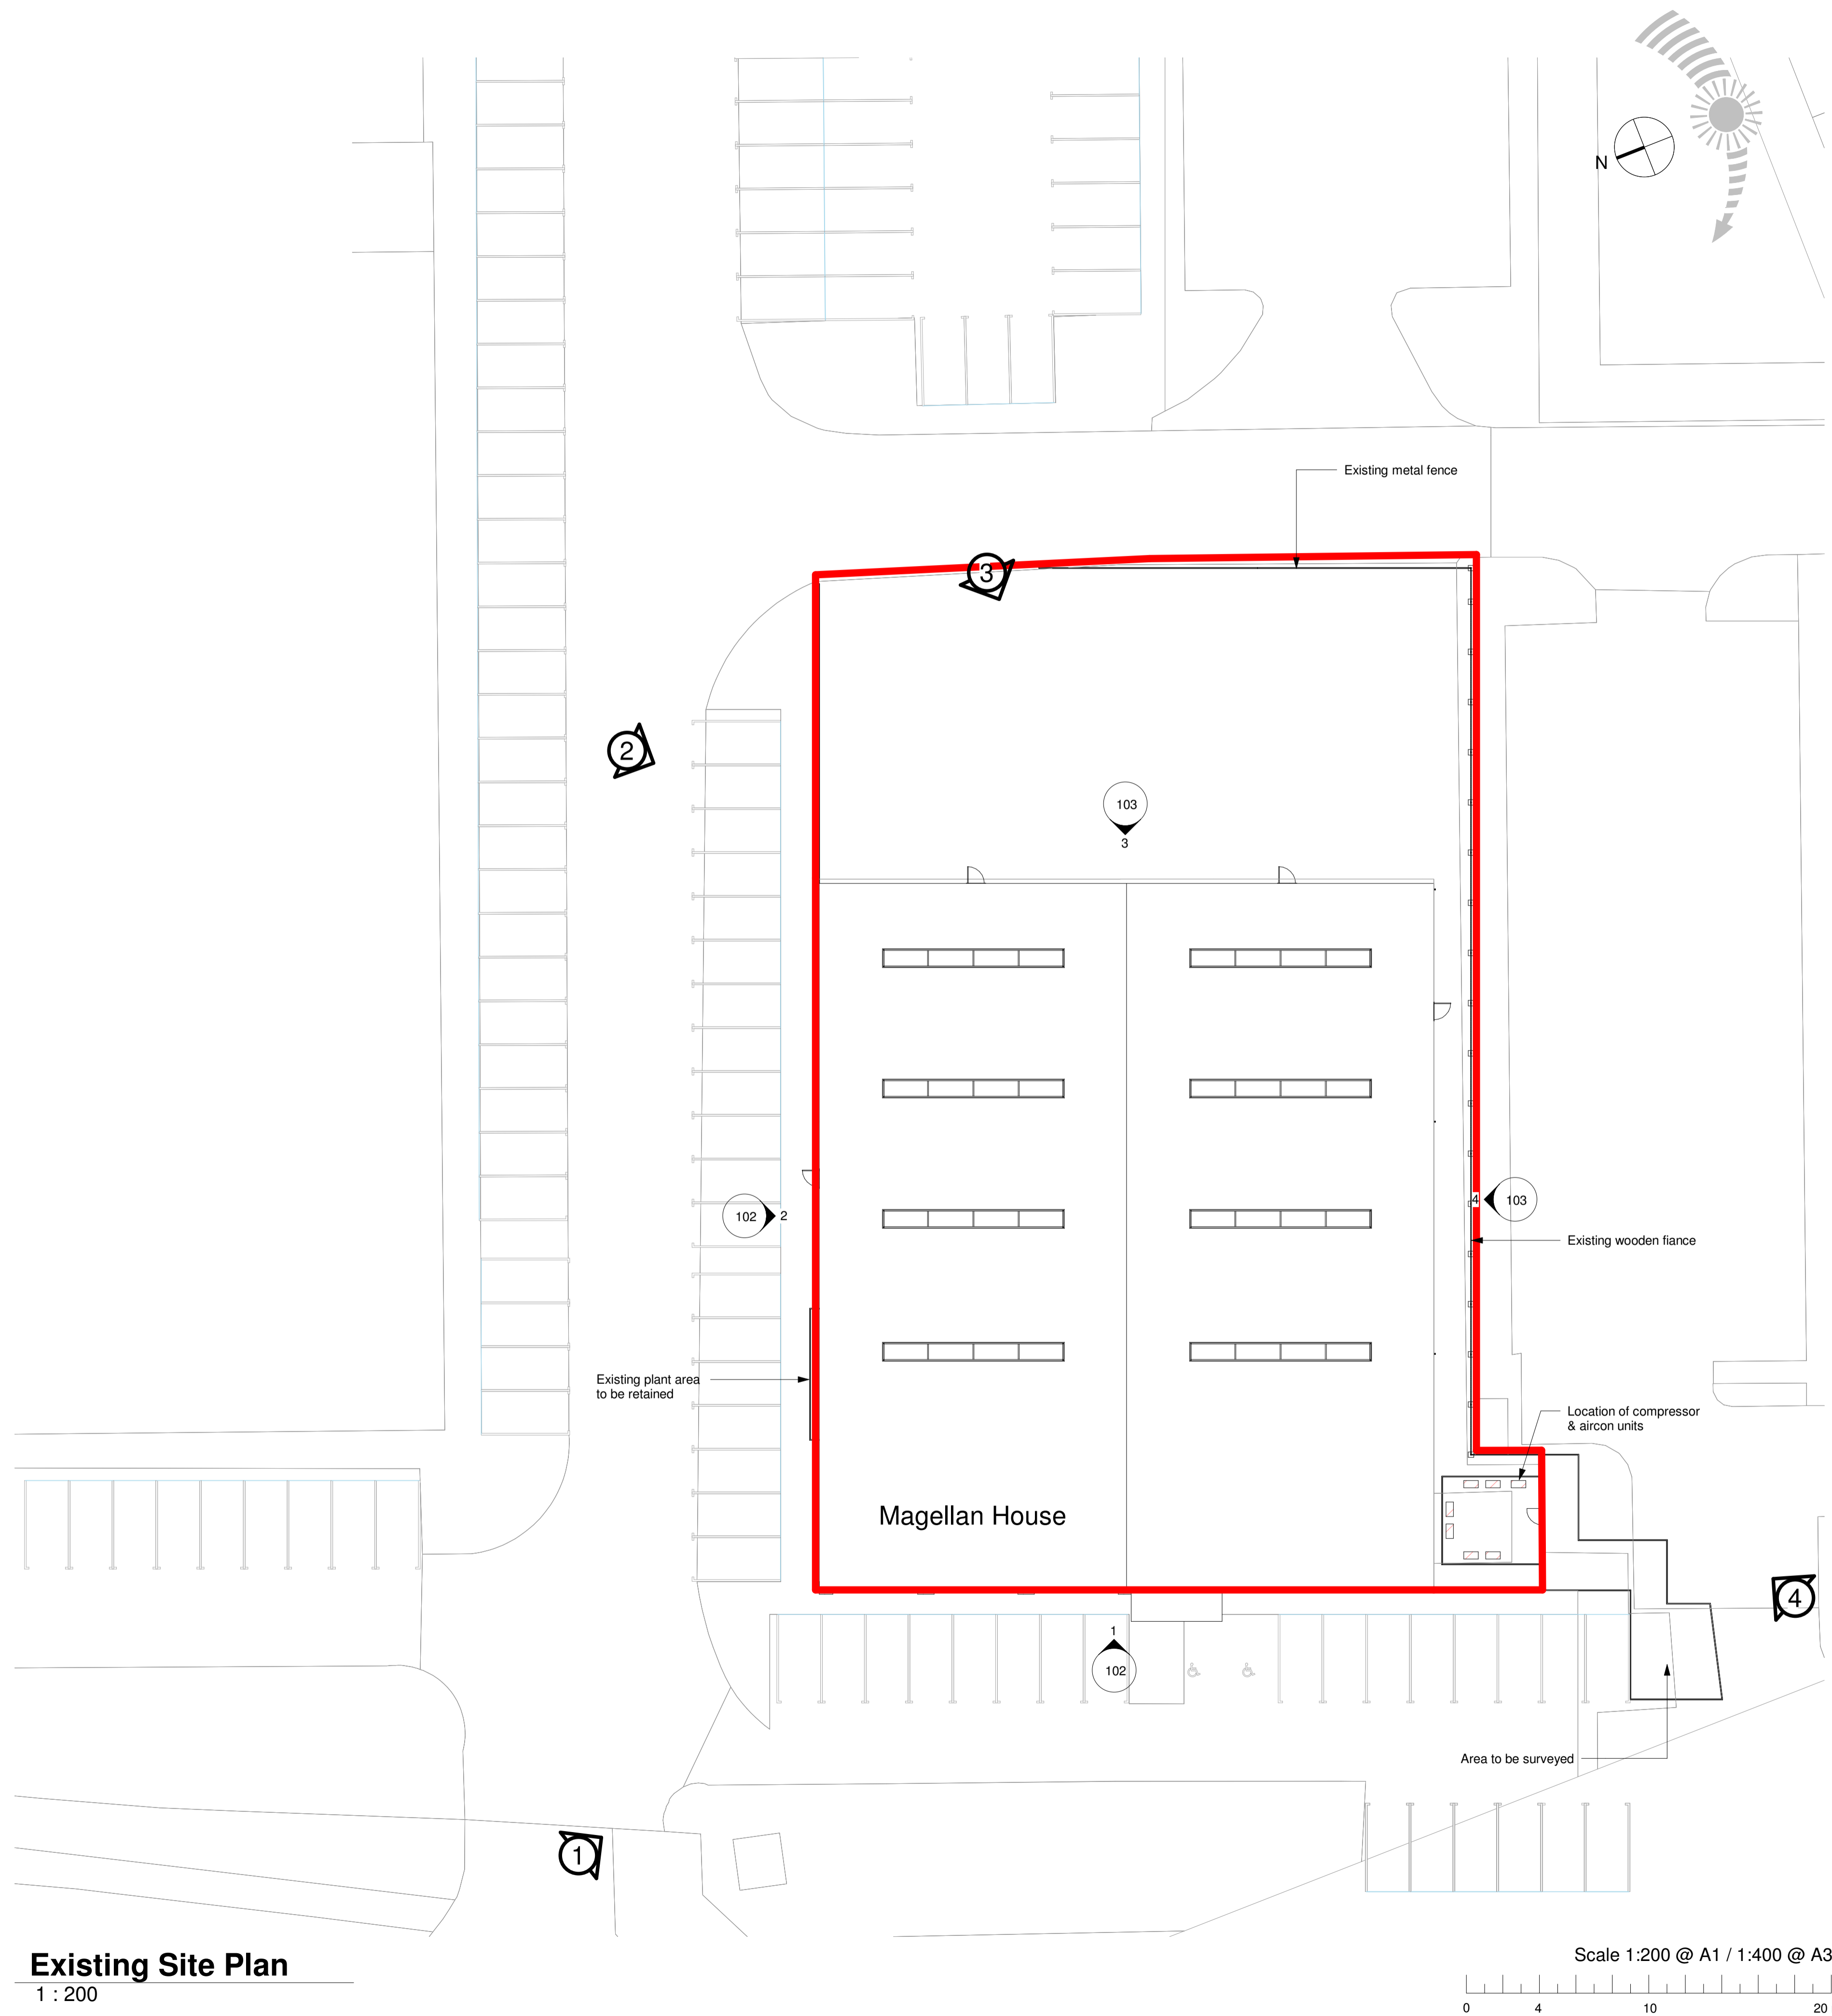

Existing Site Plan
1 : 200

Scale 1:200 @ A1 / 1:400 @ A3
0 4 10 20 m

Written dimensions on these drawings shall take precedence over scaled dimensions. Contractors shall verify and be responsible for all dimensions and conditions on the project and Woodhouse Contracts Ltd must be notified of any variations from the dimensions and conditions shown on these drawings prior to commencement of any work. All contractors are deemed to have made themselves aware of site conditions prior to entering into any contract. This drawing is the property of Woodhouse Contracts Ltd, copyright is reserved by them and the drawing is issued on condition that it is not copied, reproduced, retained or disclosed to any unauthorised person either wholly or in part without the consent in writing from Woodhouse Contracts Ltd.

Issued for planning application ALF 01.07.21

Revision	Description	Drawn	Date

Client: Ocado Group LTD

Title: Magellan House Existing Site Plan

Number: 200733_099_EX_SP

Project Status: Existing

Revision: -

First Issue Date: -

Project Site: Magellan House
Bessemer Road
Welwyn Garden City
AL7 1HF

Scale: 1 : 200 @ A1



Woodhouse Contracts Ltd, 40 Beaconsfield Road
Hatfield, Hertfordshire, AL10 8BB
T: 01707 255 300

E: sales@woodhouseworkspace.com
W: www.woodhouseworkspace.com