



PROPOSED DEVELOPMENT
ACROSS ADJOINING SITES
NO.52 AND NO.54

SEPERATE APPLICATION FOR
NO. 52 SHOWS HOUSE B

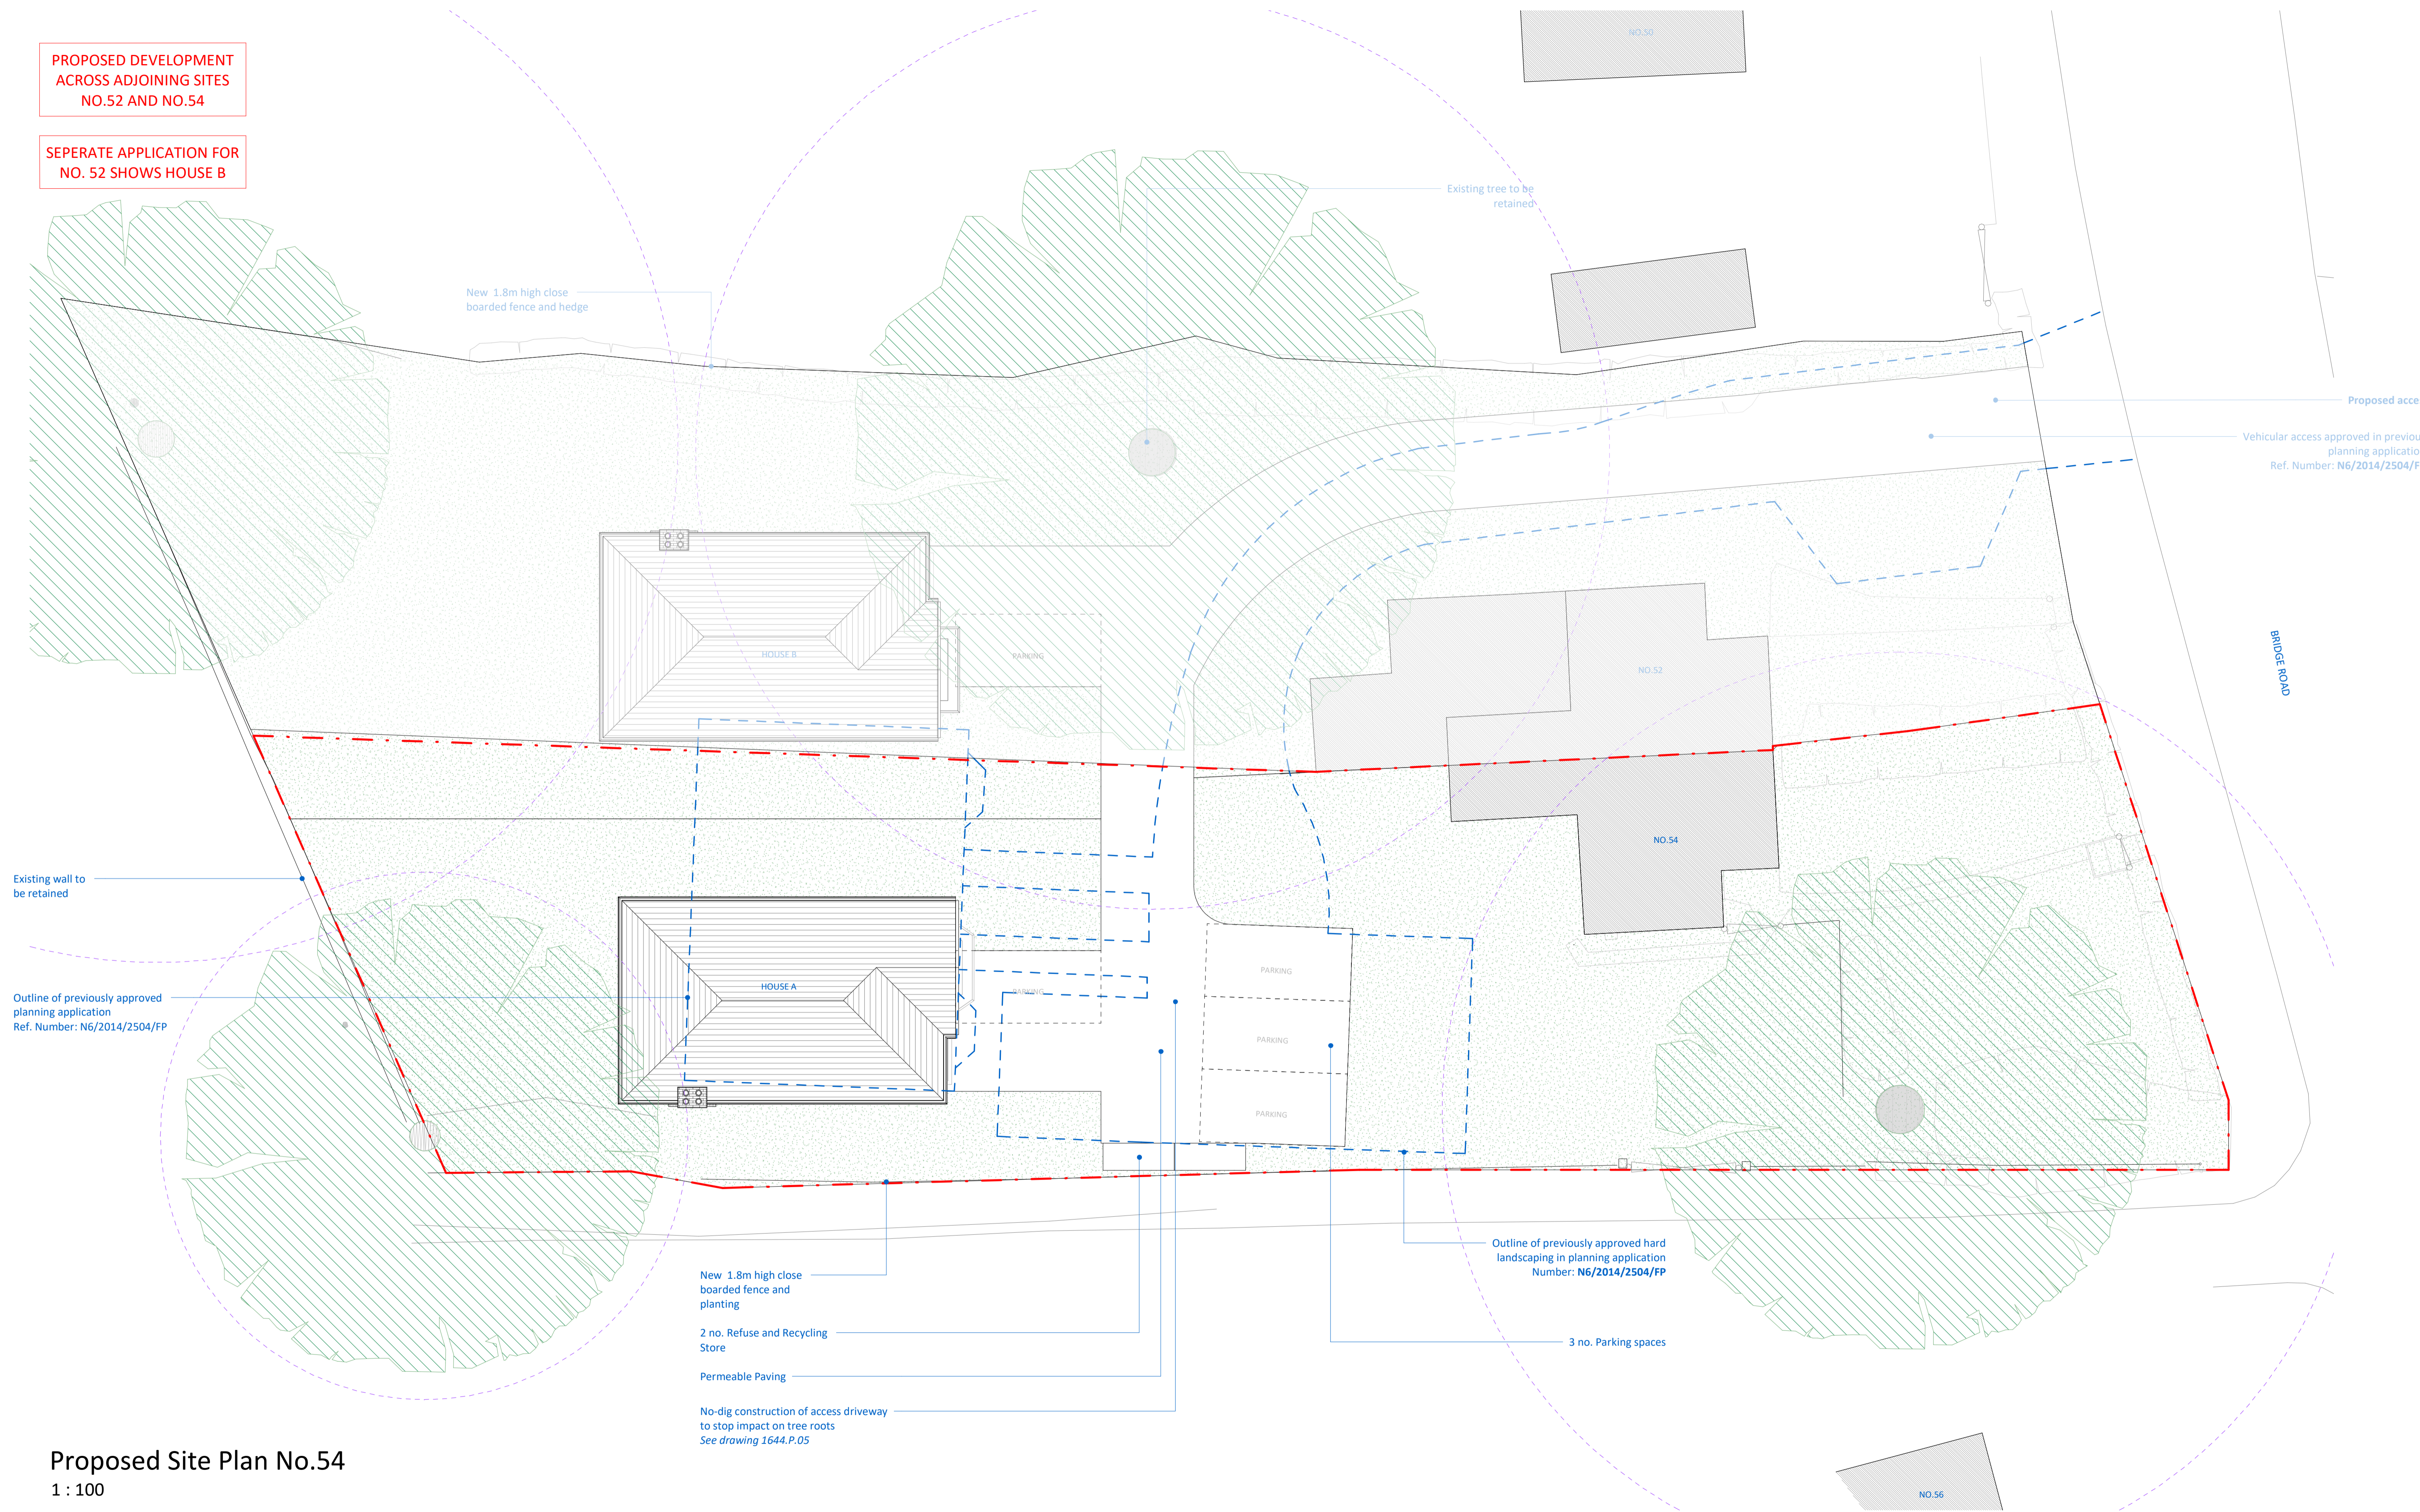


Proposed Site Plan No.54
1 : 100

Rev	Notes	Date	By	Auth

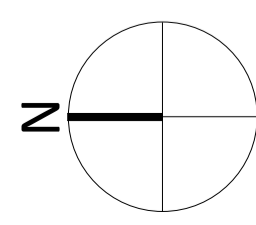

Note:
Do Not Scale from Drawings- except for Local Authority Planning purposes only.
All dimensions shown are to be verified on site by the contractor and any discrepancies to be reported to Andrew Scott Associates Architects Ltd prior to setting out, ordering any materials, fabrication or construction.
Tender drawings are produced only for the benefit of the employer and cannot be relied upon by any third party.
Copyright © Andrew Scott Associates Architects Ltd. This drawing is the property of Andrew Scott Associates Architects Ltd and is the subject of Intellectual Property Rights including copyright, patents, trade marks, design rights, protection from passing off, and the protection of confidential information and hence shall not be reproduced, copied, loaned or submitted to any other party without the written consent of Andrew Scott Associates Architects Ltd.

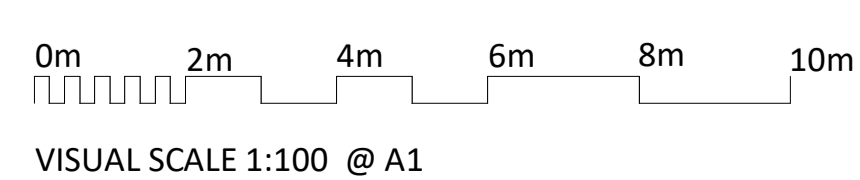

andrew scott associates
1325 High Road, Whetstone, London N20 9HR
email: mail@architects-asa.co.uk
Tel/Fax: +44 (0)20 8343 9696 www.architects-asa.co.uk

Project: RO Bridge Road, 52&54 AL8 6UR
Client: Mr A. Burton
Title: Proposed Site Plan - No.54
Scale @ A1: 1 : 100
Drawing No: 1644.EM2.05

Drawn: RD
Checked: AS
Date: 19/07/21
Status: PLANNING
Revision:

