


0m 4m 8m 12m 16m 20m

VISUAL SCALE 1:200 @ A1

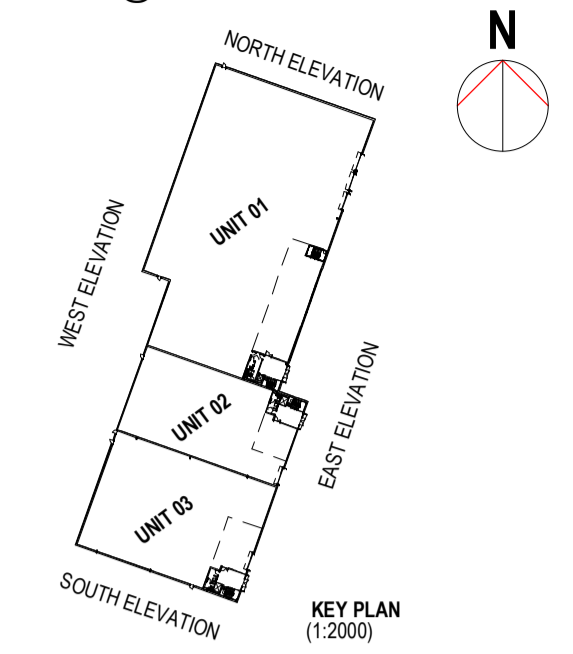


The contractor is to check all dimensions on site and report any discrepancies to the Architect.
All rights described in chapter IV of the copyright, designs and patents act 1988 have been generally asserted.


Notes

MATERIAL LEGEND


- 1 BUILT-UP PROFILED CLADDING LIGHT GREY
- 2 COMPOSITE FLAT CLADDING PANELS COLOUR DARK GREY
- 3 ALUMINIUM FRAME DOUBLE GLAZED CURTAIN WALLING SYSTEM
- 4 TRANSLUCENT-POLYCARBONATE CLADDING

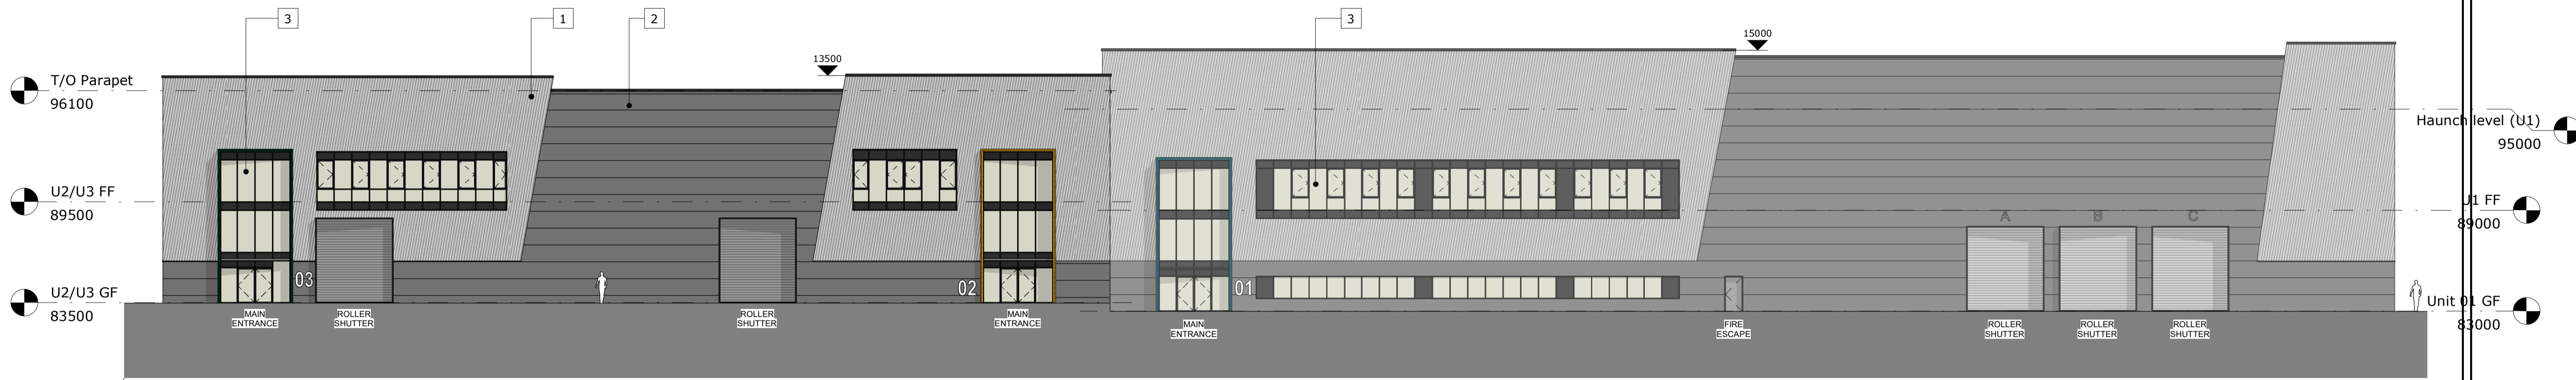


East Elevation
SCALE: 1 : 200

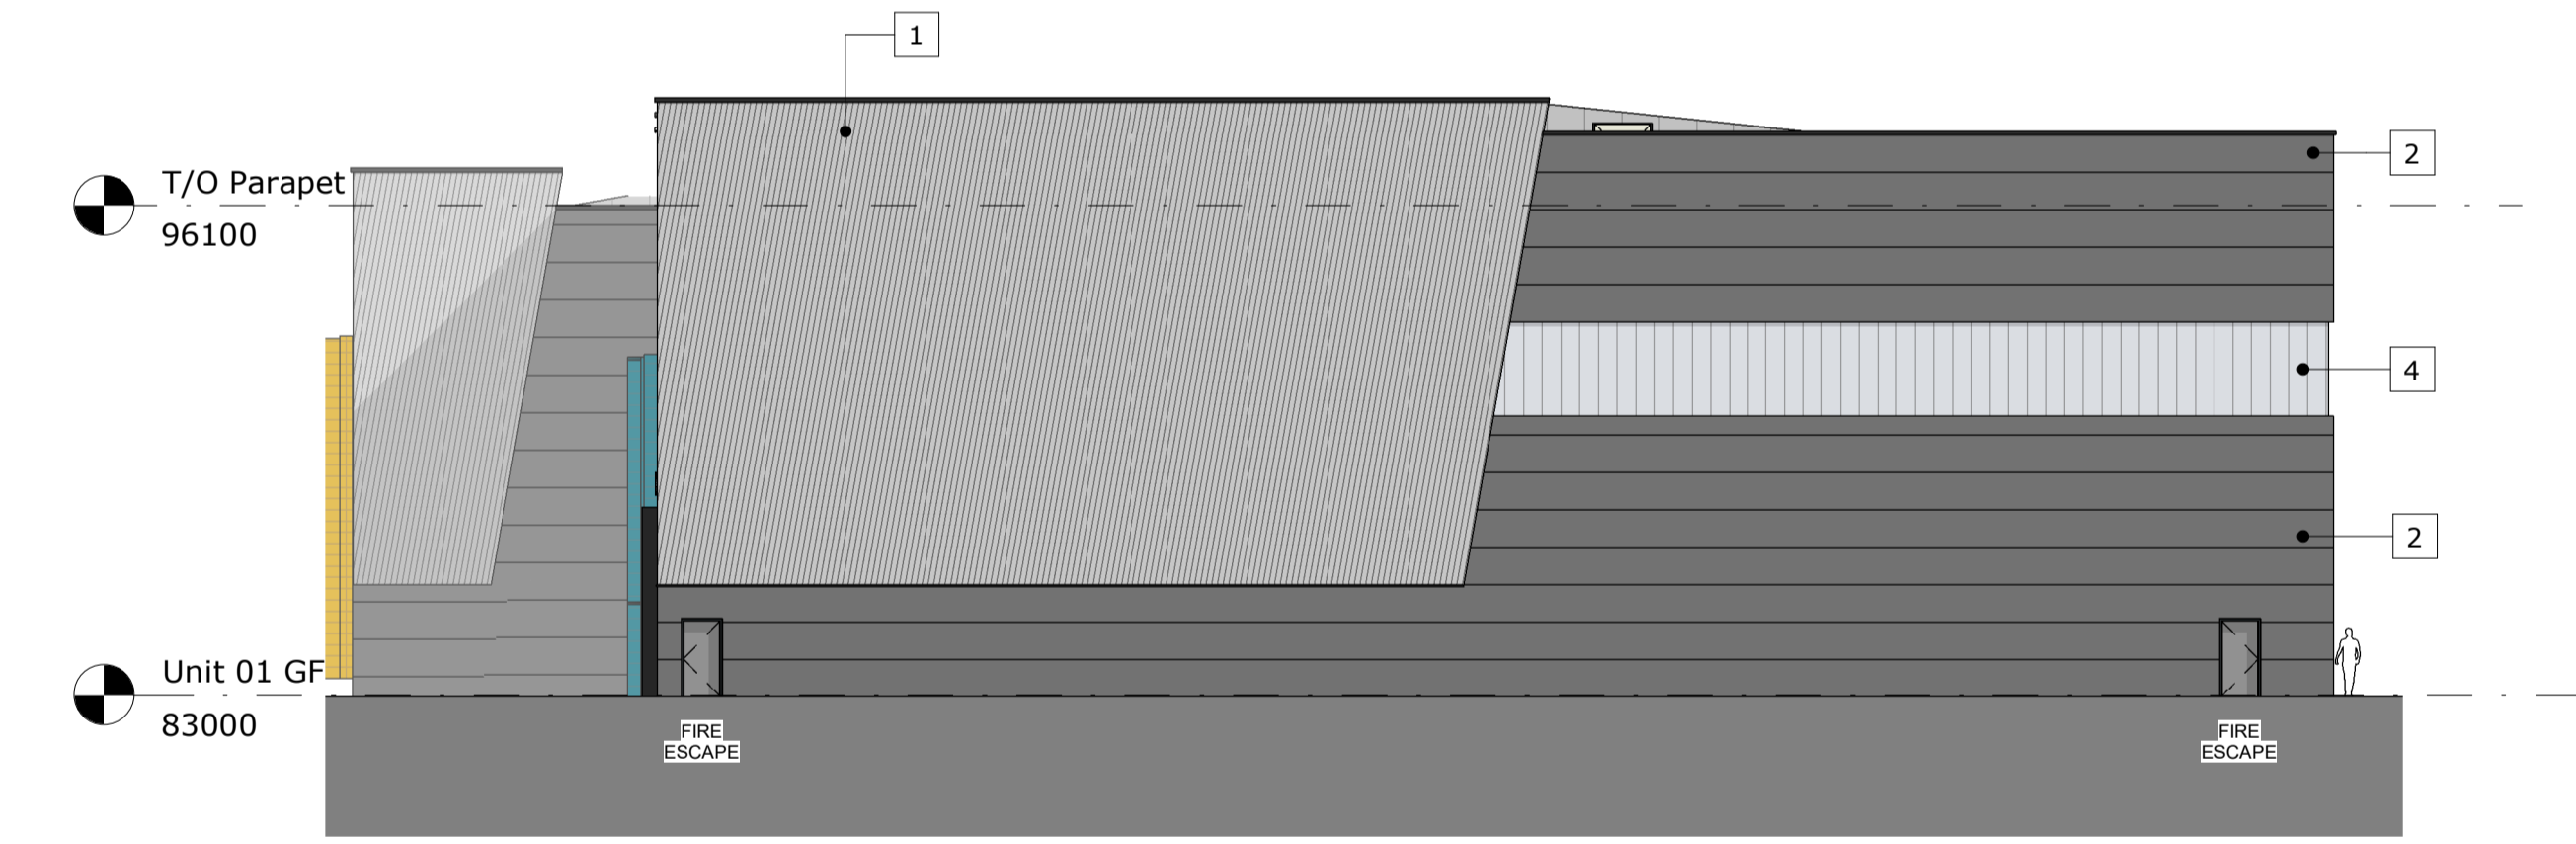

North Elevation
SCALE: 1 : 200

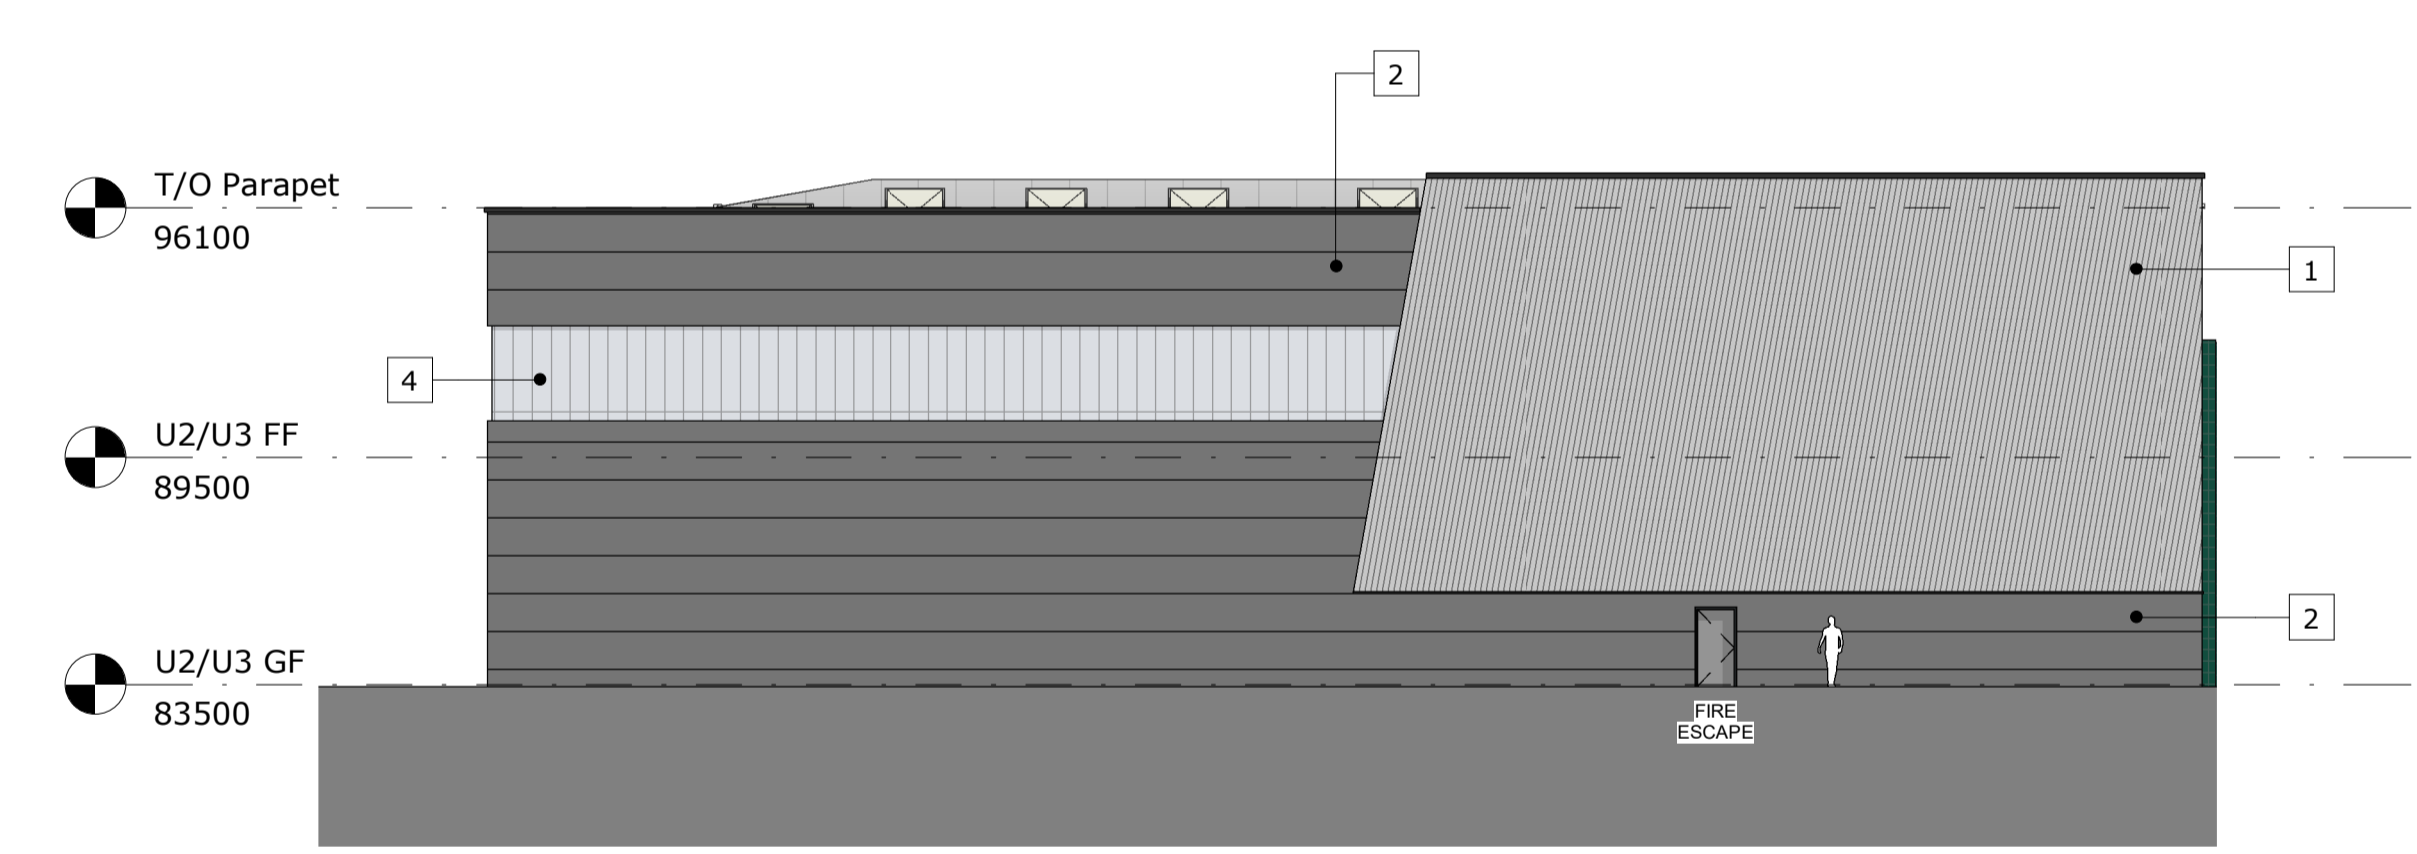

South Elevation
SCALE: 1 : 200

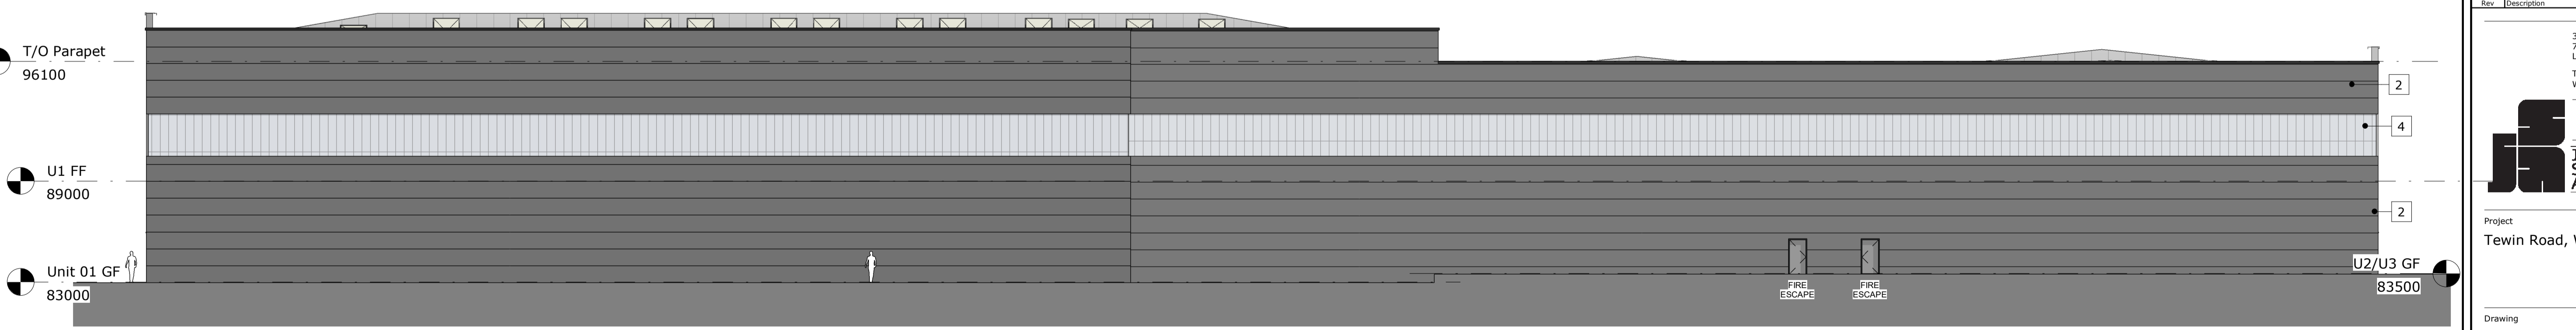

West Elevation
SCALE: 1 : 200

Rev	Description	Date	By	Chk
P9	Planning Submission	05/10/21	CC	JD
P8	Planning Submission	17/09/21	CC	JD
P7	Planning Submission	10/09/21	CC	JD
P6	Planning Submission	27/08/21	CC	JD
P5	Building Layout Update based on Chris input, Unit 01 FFL revised	16/08/21	CC	JD
P4	General Layout Updates, Draft Issue	03/08/21	CC	JD
P3	Preliminary Issue	18/06/21	CC	JD
P2	Preliminary Issue	04/05/21	CC	JD
P1	Preliminary Issue	21/05/21	CC	JD

3rd Floor
7-15 Rosebery Avenue
London EC1R 4SP
Telephone +44(0)203 8746707
Website www.jeffersonsheard.com



Project
Tewin Road, Welwyn Garden City

Drawing
GA Elevations - As Proposed

Scale 1 : 200	Drawn CC	Date JUNE 21
Drawing Purpose PLANNING SUBMISSION	Status S5	
Ref 1734-JSA-WY-XX-DR-A-04201	Rev. P9	