


Front Elevation

Side Elevation

Rear Elevation

Side Elevation

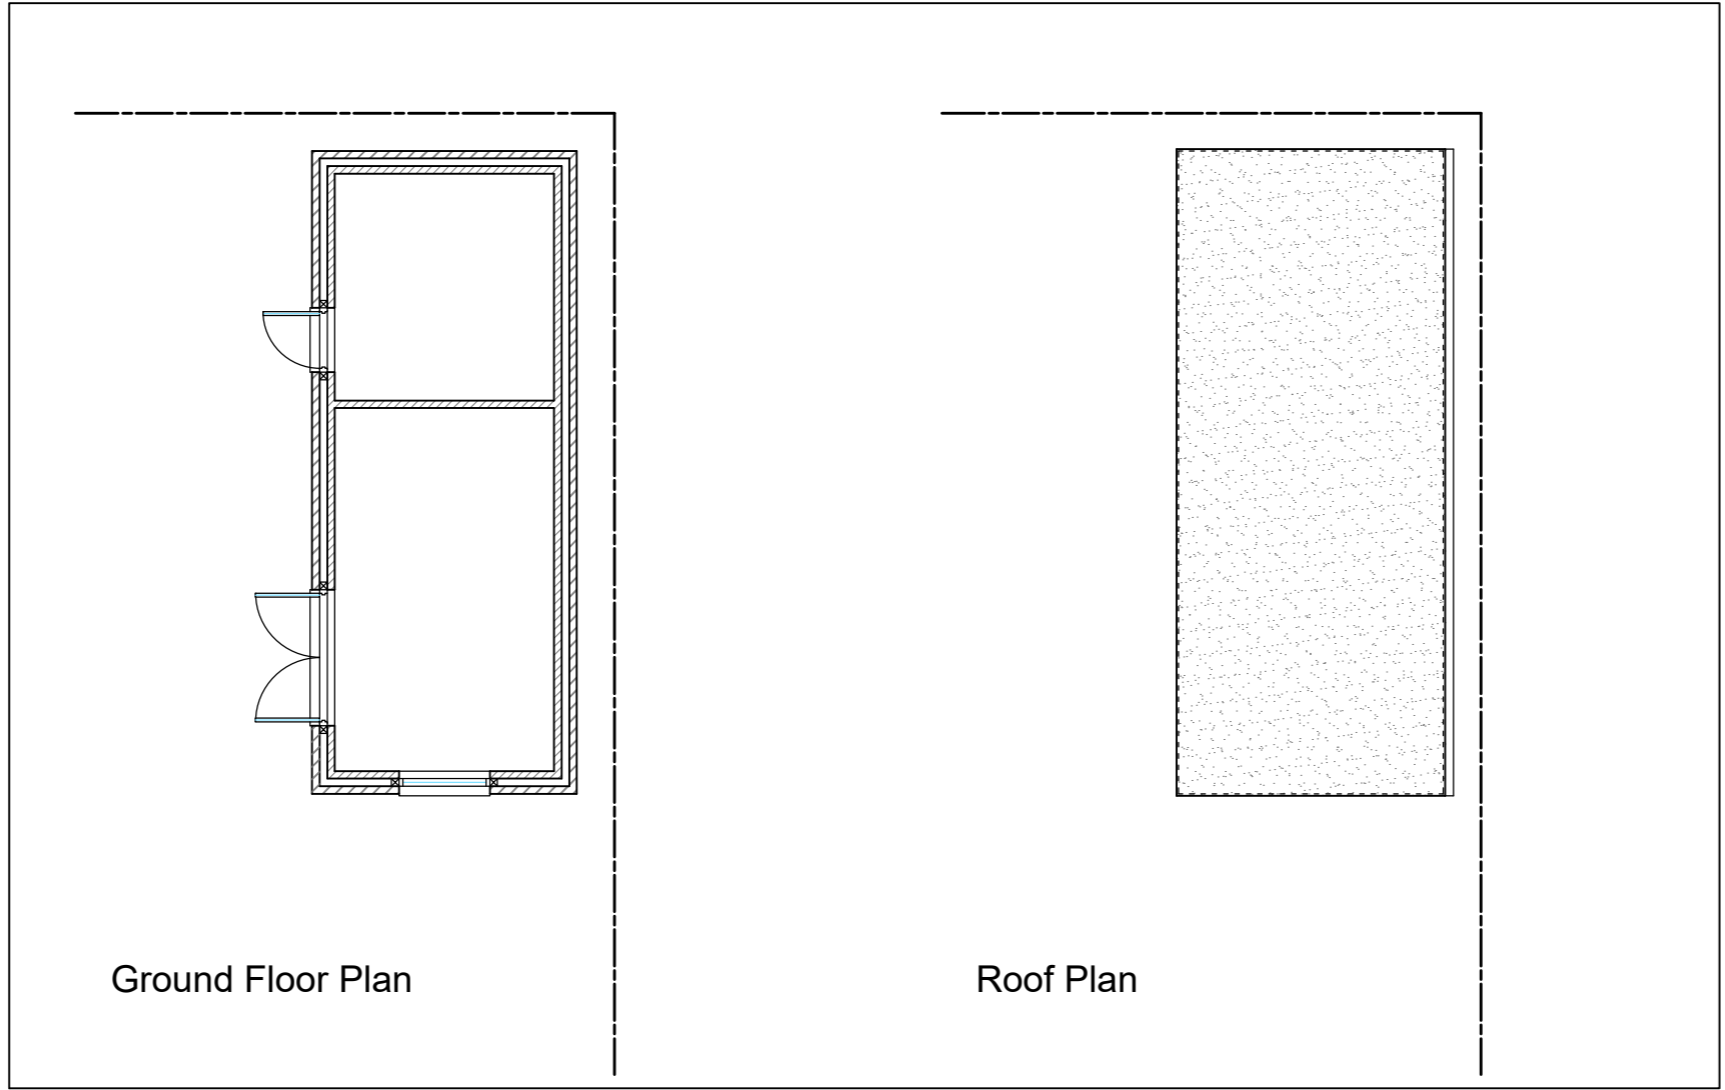

Ground Floor Plan

Roof Plan

THIS DRAWING PRINTED ON A2 SIZE PAPER



Home Extension Designs

HOME EXTENSION DESIGNS  
HED HOUSE  
60a BRIDGE ROAD EAST  
WELWYN GARDEN CITY  
HERTS AL7 1JU  
tel : 01707 393971  
e:info@hed.co.uk

Project:  
55 Wheatley Road,  
Welwyn Garden City

Drawing Title:  
PLANS AND ELEVATIONS  
AS PROPOSED

Drawn By: STANLEY Scale: 1:100 Date: OCT 2021

Dwg Status: PLANNING Checked:

Drawing No: 5406-Garden Room Revision:

