





REAR ELEVATION

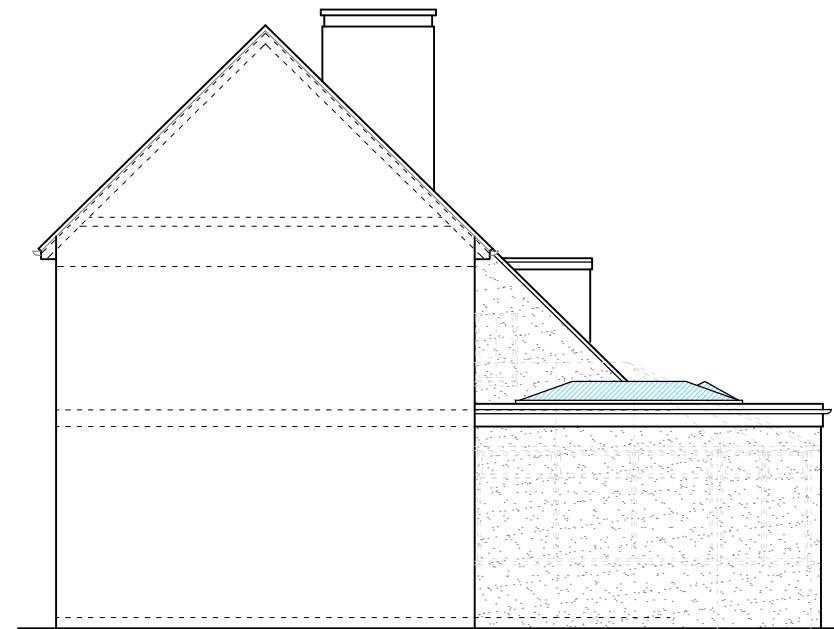


SIDE ELEVATION

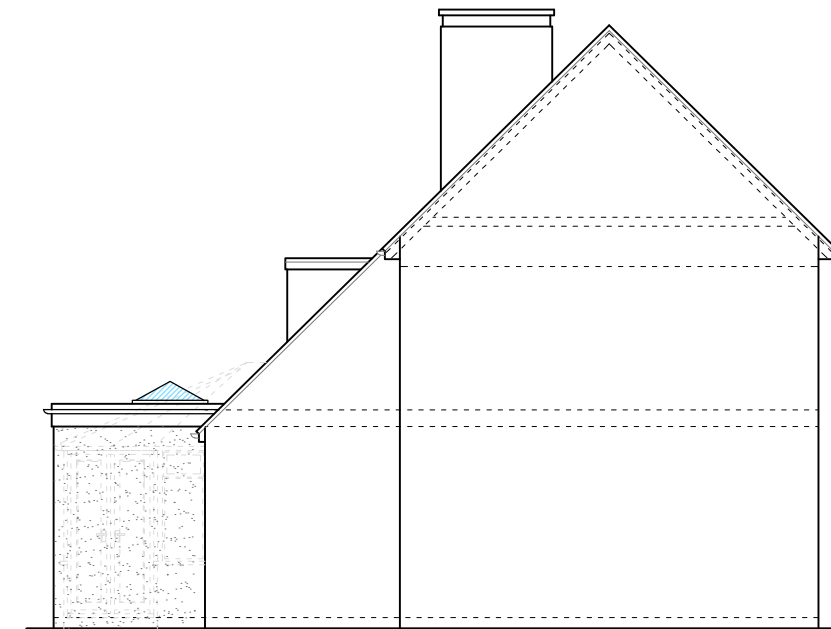


SIDE ELEVATION

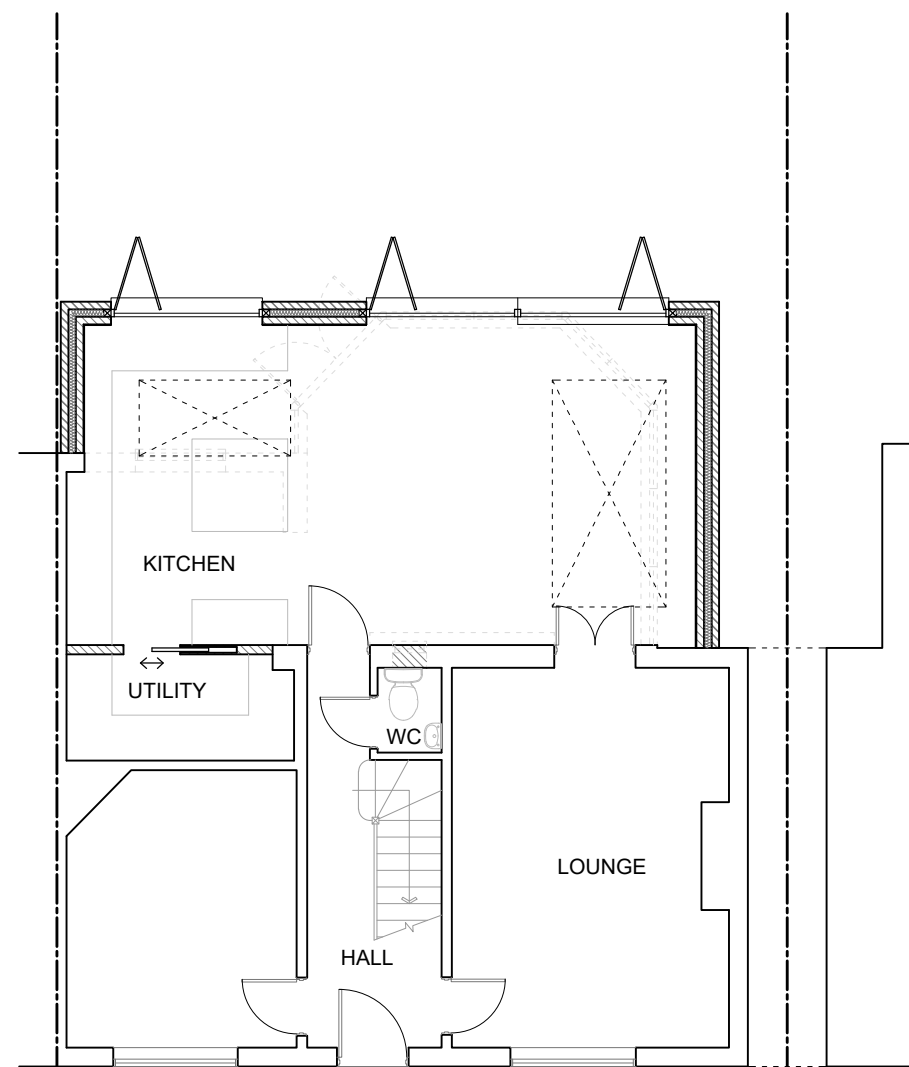 


GROUND FLOOR PLAN

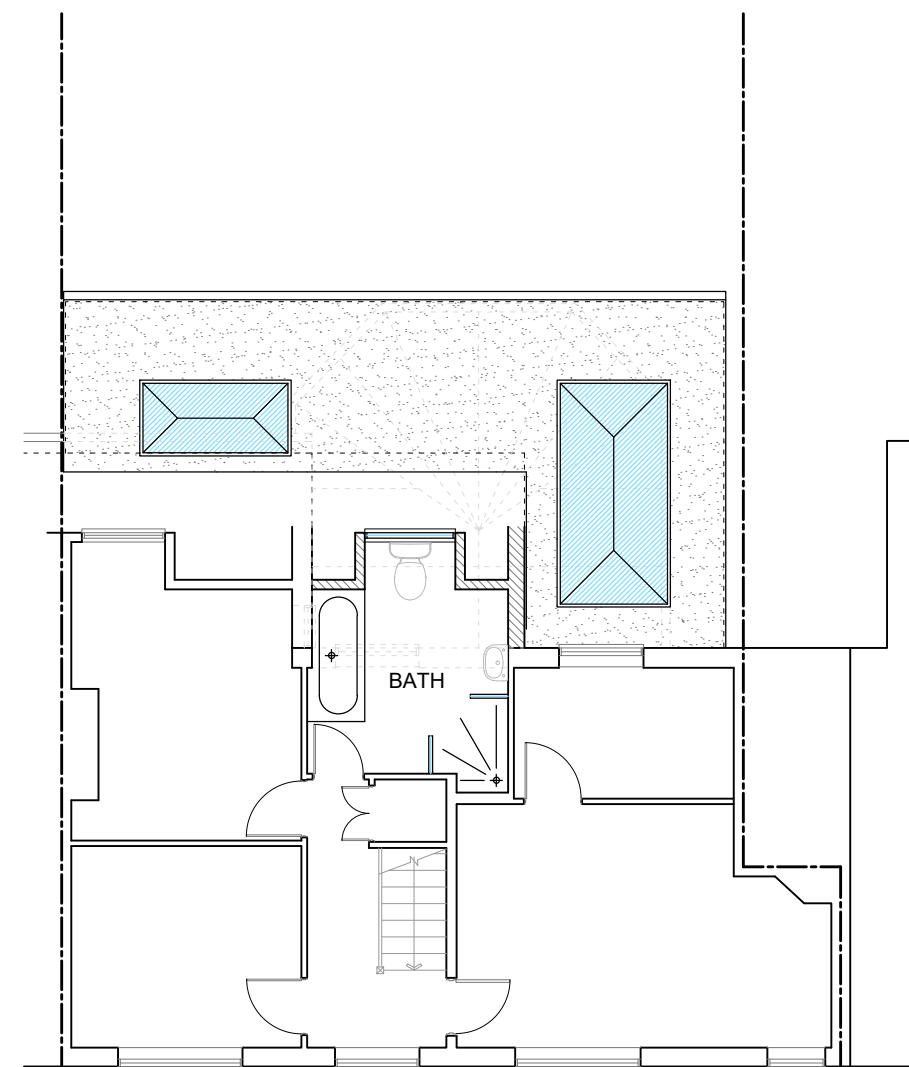

FIRST FLOOR PLAN

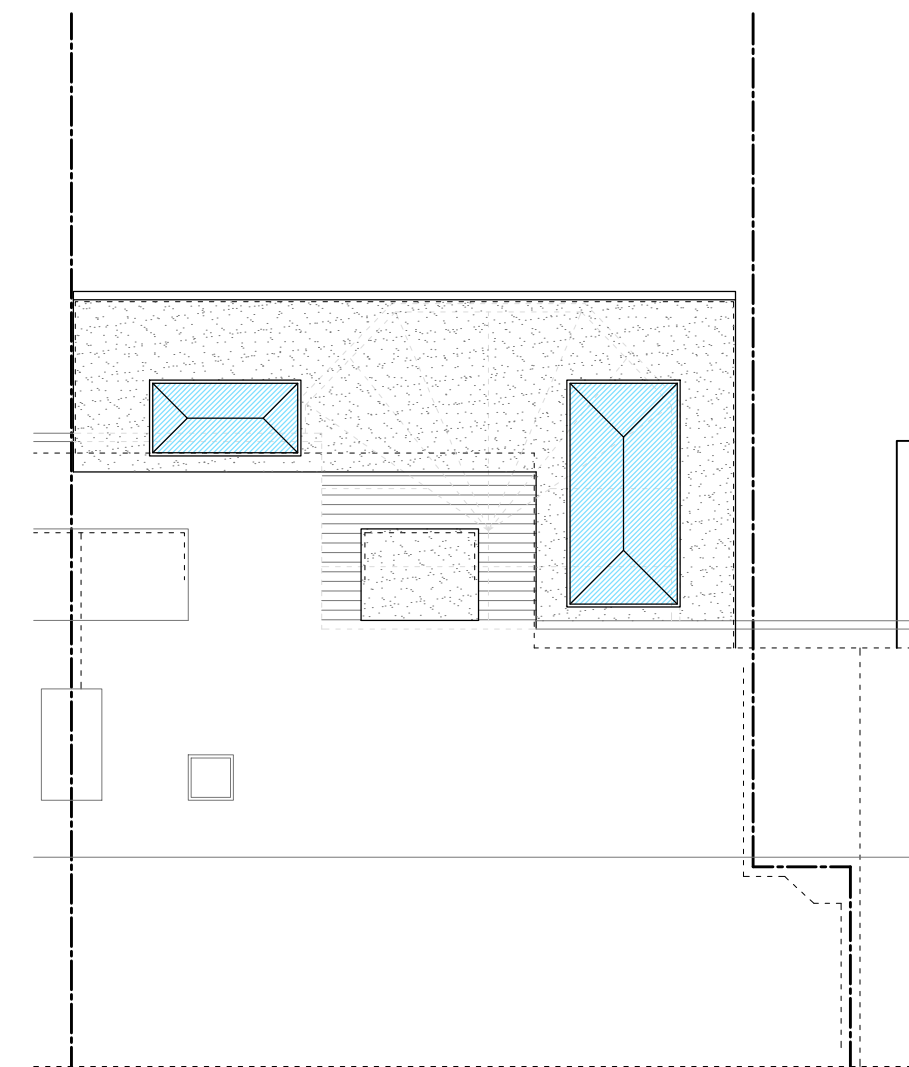

ROOF PLAN

 

THIS DRAWING PRINTED ON A2 SIZE PAPER



Home Extension Designs

**HOME EXTENSION DESIGNS**  
**HED HOUSE**  
 60a BRIDGE ROAD EAST  
 WELWYN GARDEN CITY  
 HERTS AL7 1JU  
 tel : 01707 393971  
 e:info@hed.co.uk

Project:  
 24 Brockwood Lane,  
 Welwyn Garden City

Drawing Title:  
**PLANS AND ELEVATIONS**  
**AS PROPOSED**

Drawn By: ALI Scale: 1:100 Date: OCT 2021

Dwg Status: PLANNING Checked:

Drawing No: 5394-P01 Revision: **A**