





REAR ELEVATION

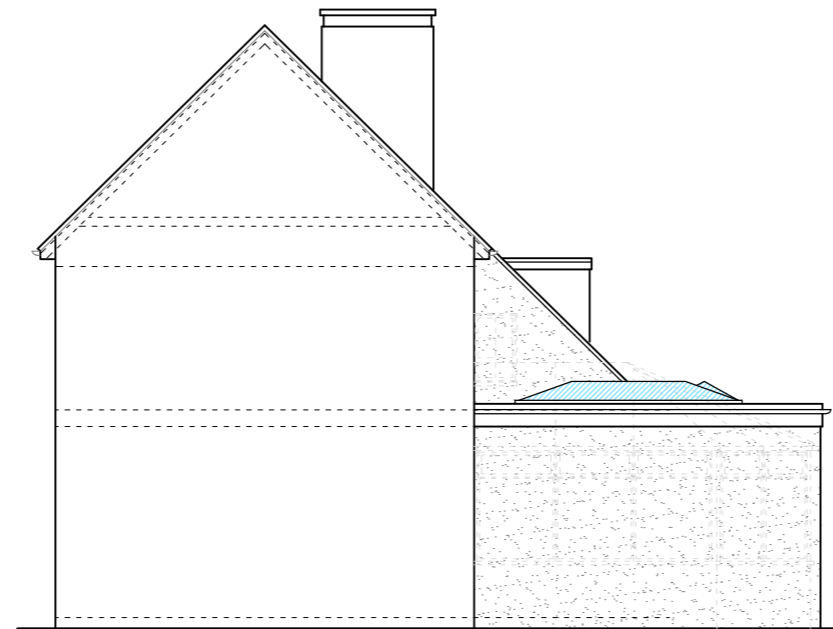


SIDE ELEVATION

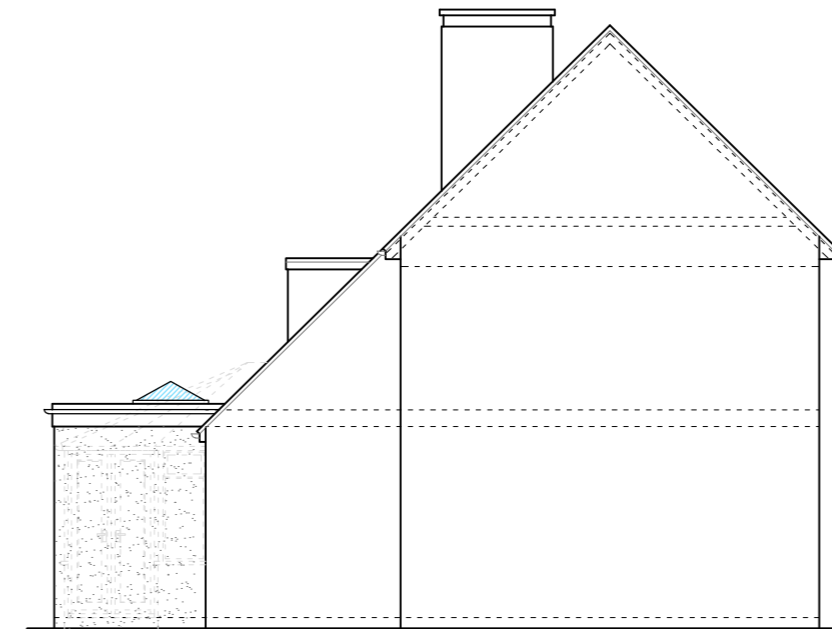


SIDE ELEVATION

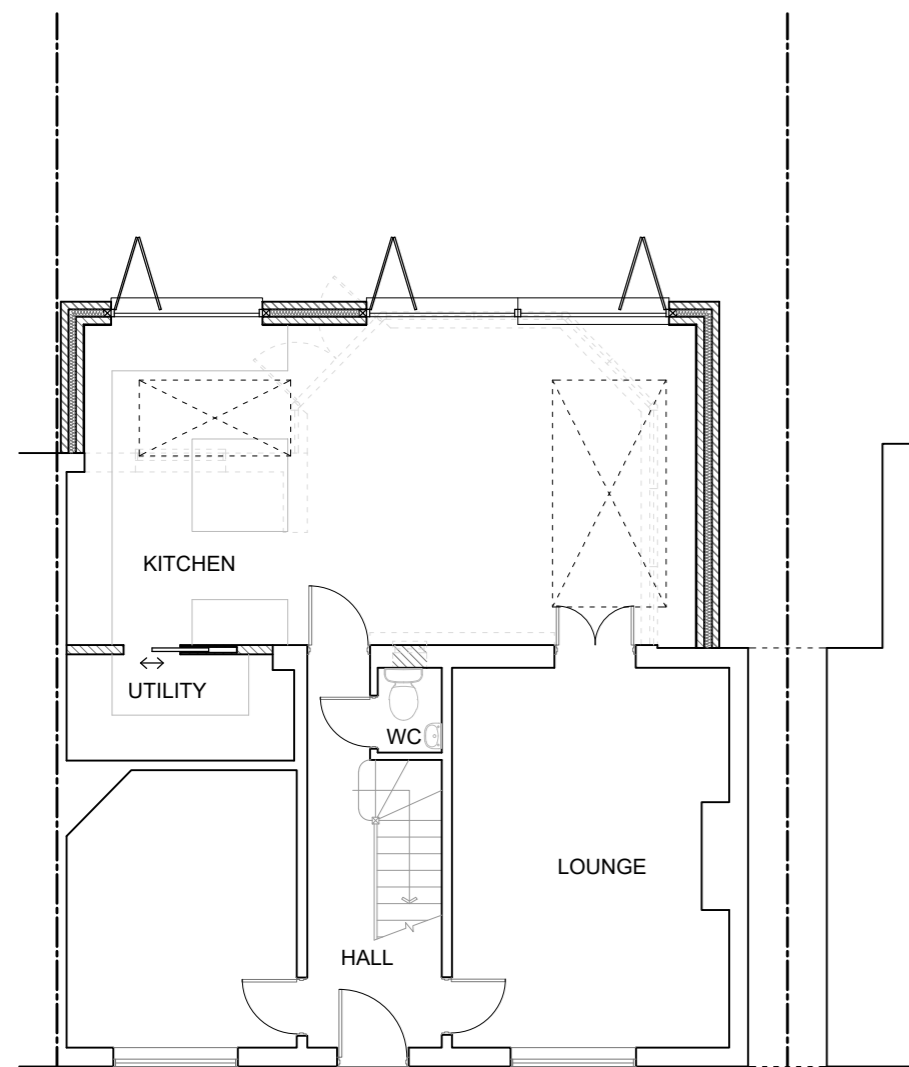 

GROUND FLOOR PLAN

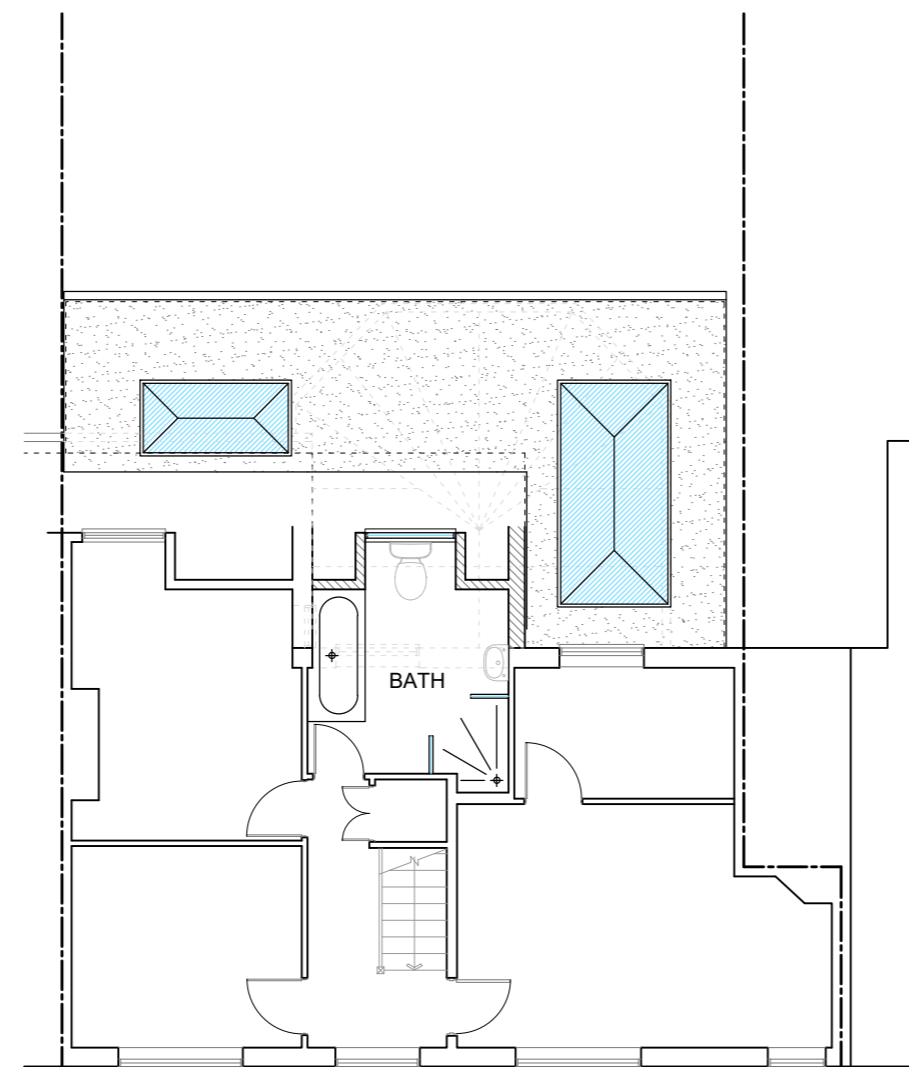

FIRST FLOOR PLAN

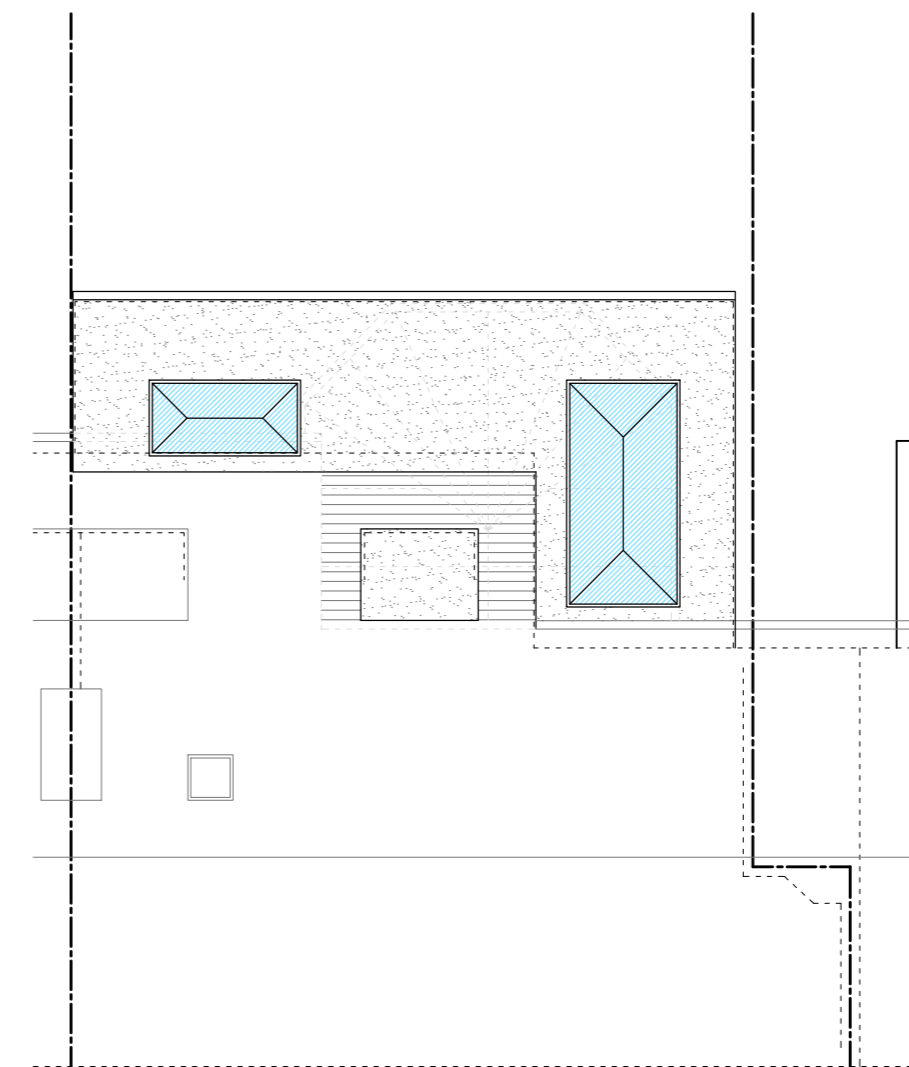

ROOF PLAN



THIS DRAWING PRINTED ON A2 SIZE PAPER



Home Extension Designs

HOME EXTENSION DESIGNS
HED HOUSE
 60a BRIDGE ROAD EAST
 WELWYN GARDEN CITY
 HERTS AL7 1JU
 tel : 01707 393971
 e:info@hed.co.uk

Project:
 24 Brockwood Lane,
 Welwyn Garden City

Drawing Title:
PLANS AND ELEVATIONS
AS PROPOSED

Drawn By: ALI Scale: 1:100 Date: OCT 2021

Dwg Status: PLANNING Checked:

Drawing No: 5394-P01 Revision: **A**