


PROPOSED FRONT ELEVATION



PROPOSED SIDE ELEVATION

Green oak bench seats and tables beneath awnings and existing pergola structure.

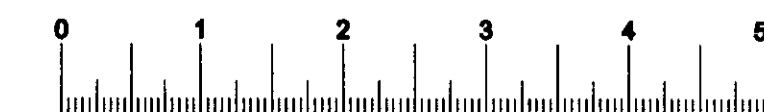

LINEAR SCALE 1:50

PLANNING DEPARTMENT
OFFICE

18 AUG 2009

156/2009/1479/FP

ARCHITECTURE INTERIOR AND FURNITURE DESIGN

JR

JOHN ROGERS

DESIGN

FOR:
McMullens & Sons

PROJECT:
Cock of the North
Bell Bar
Hatfield
Herts, AL9 6NA
DRAWING TITLE:
Proposed Elevations
- Planning Application

SCALE: DATE: DRAWN:
1:50 A1 06/07/2009 RR

DRAWING NO: REV:
MMS/09/01/P08

THE BIGHT, SPA ESPLANADE
HERNE BAY, KENT CT8 8EP

TEL/FAX: 01227 741507
MOBILE: 07764 280412

EMAIL: JR@johnrogersdesign.co.uk