






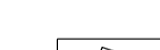






LOCATION PLAN
Scale 1:2000@a1

KEY

-  **Application Boundary**
-  **Temporary Showroom Boundary**
-  **Existing trees to be retained**
Crown raised according to specification. Refer to vegetation retention and removal plan 1226-003 for details
-  **Existing trees to be removed**
Refer to vegetation retention and removal plan 1226-003 for details
-  **Existing grass to verges**
-  **Proposed wildflower turf**
Wildflower Turf's Species Rich Lawn Turf
Product code: WFT-species-rich-26
- Grasses**
Chewing's Fescue (*Festuca rubra* subsp. *commutata*)
Sheep's Fescue (*Festuca ovina*)
Common Meadow grass (*Poa pratensis*)
Slender creeping red fescue (*Festuca rubra trichophylla*)
Dwarf cultivar (*Lolium perenne*)
Smaller Cat's Tail (*Phleum bertolonii*)
- Flora**
Betony (*Stachys officinalis*)
Birdfoot Trefoil (*Lotus corniculatus*)
Black medick (*Medicago lupulina*)
Common Knapweed (*Centaurea nigra*)
Common Sorrel (*Rumex acetosa*)
Daisy (*Bellis perennis*)
Harebell (*Campanula rotundifolia*)
Lady's Bedstraw (*Galium verum*)
Meadow Buttercup (*Ranunculus acris*)
Meadow Vetchling (*Lathyrus pratensis*)
Salad Burnet (*Sanguisorba minor*)
Self Heel (*Prunella vulgaris*)
Smooth bedstraw (*Galium mollugo*)
Suckling Clover (*Trifolium dubium*)
Wild Marjoram (*Origanum vulgare*)
Wild Red Clover (*Trifolium pratense*)
Yarrow (*Achillea millefolium*)
-  **Macadam surface to vehicular areas**
-  **Boundary security gate**
-  **Temporary showroom signage**
-  **Existing levels**
+(75.43)
-  **Proposed levels**
+75.10

Notes:
Existing trees to be retained
To be crown raised by approximately 0.5-1.0m height in accordance with the specification. Exact extent of work to be agreed by the landscape architect, on site.

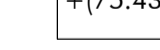Revision	Description	Drawn by	Checked by	Date
-	For Comment	KM	RG	22.02.19
A	For Planning	MT	RG	24.04.19

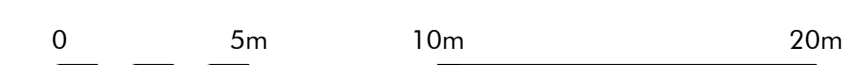

Macgregor • Smith Landscape Architecture			
project	Haffield Plot 5100 H R Owen	drawn by	KM
status	For Planning	checked by	RG
title	Landscape GA - Temporary Showroom	date	22.02.19
Xref	2018-43 S-100 Temporary Showrooms; 2018-22 S-100 Ground Floor Site Plan.dwg	scale	1:200@a1
drawing No	1226-004	revision	A